



milwaukee | madison | green bay | denver | atlanta

D

PROJECT INFORMATION

OFFICE RENOVATION

c 124 N BROADWAY, DE PERE, WI 54115

ISSUANCE AND REVISIONS

DATE	DESCRIPTION

B

SHEET INFORMATION

PROGRESS DOCUMENTS NOT FOR CONSTRUCTION


These documents reflect progress and intent and may be subject to change, including additional detail. These are not final construction documents and shall not be used for final bidding or construction-related purposes.

PROJECT MANAGER

A PROJECT NUMBER -

THIRD FLOOR PLAN

A1.3

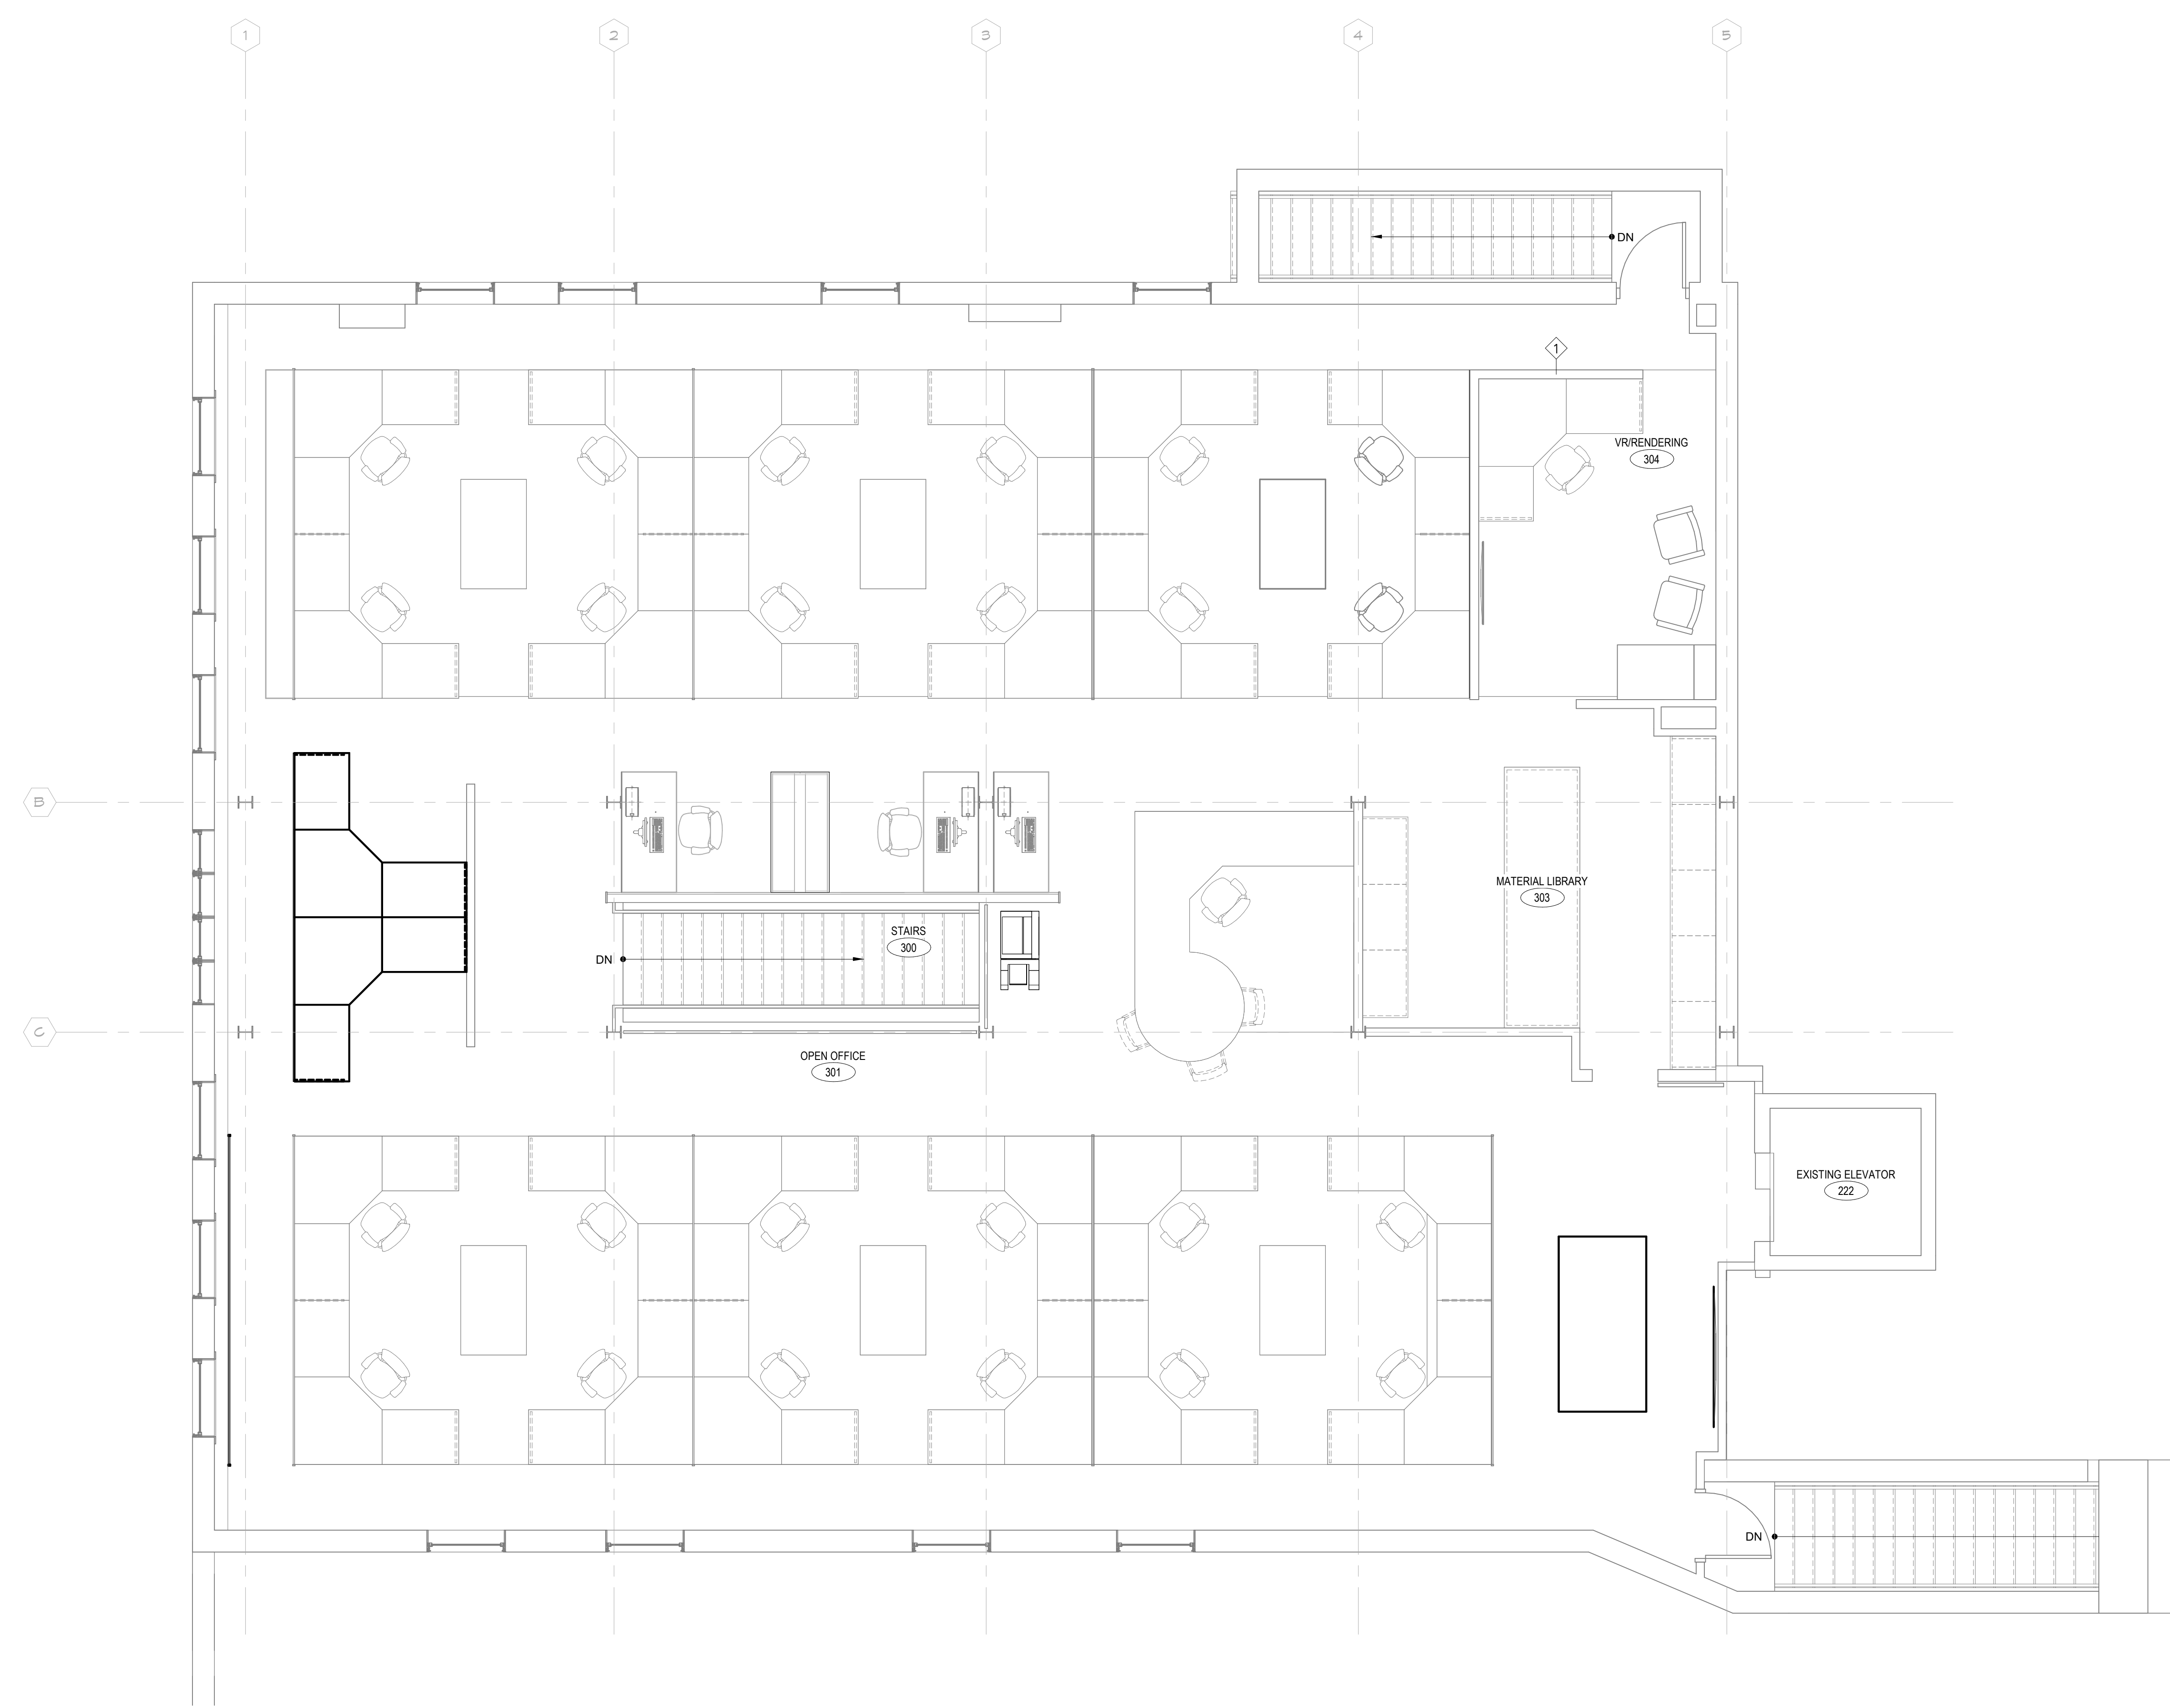

1 THIRD FLOOR PLAN
1/4" = 1'-0"

1 | 2 | 3 | 4 | 5 | 6