


# SECOND FLOOR

6965 Union Park Center,  
Cottonwood Heights, UT 84047

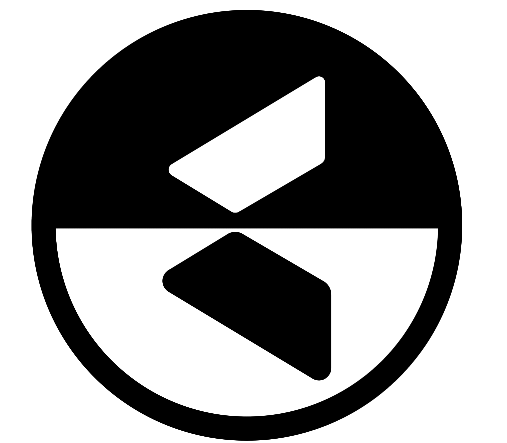

# MECCA

6925 Union Park Center, Suite 500  
Cottonwood Heights, UT, 84047  
(801)858-0600

SEAL

PROJECT INFORMATION

RENTABLE SQUARE FEET:

ARCHITECT:

DRAWN BY: ANTHONY MAXFIELD

ISSUE DATE: 10/09/2021


SCALE: 1/8"=1'-0"

PROPOSED SPACE PLAN

SHEET TITLE

## A-1

SHEET NUMBER

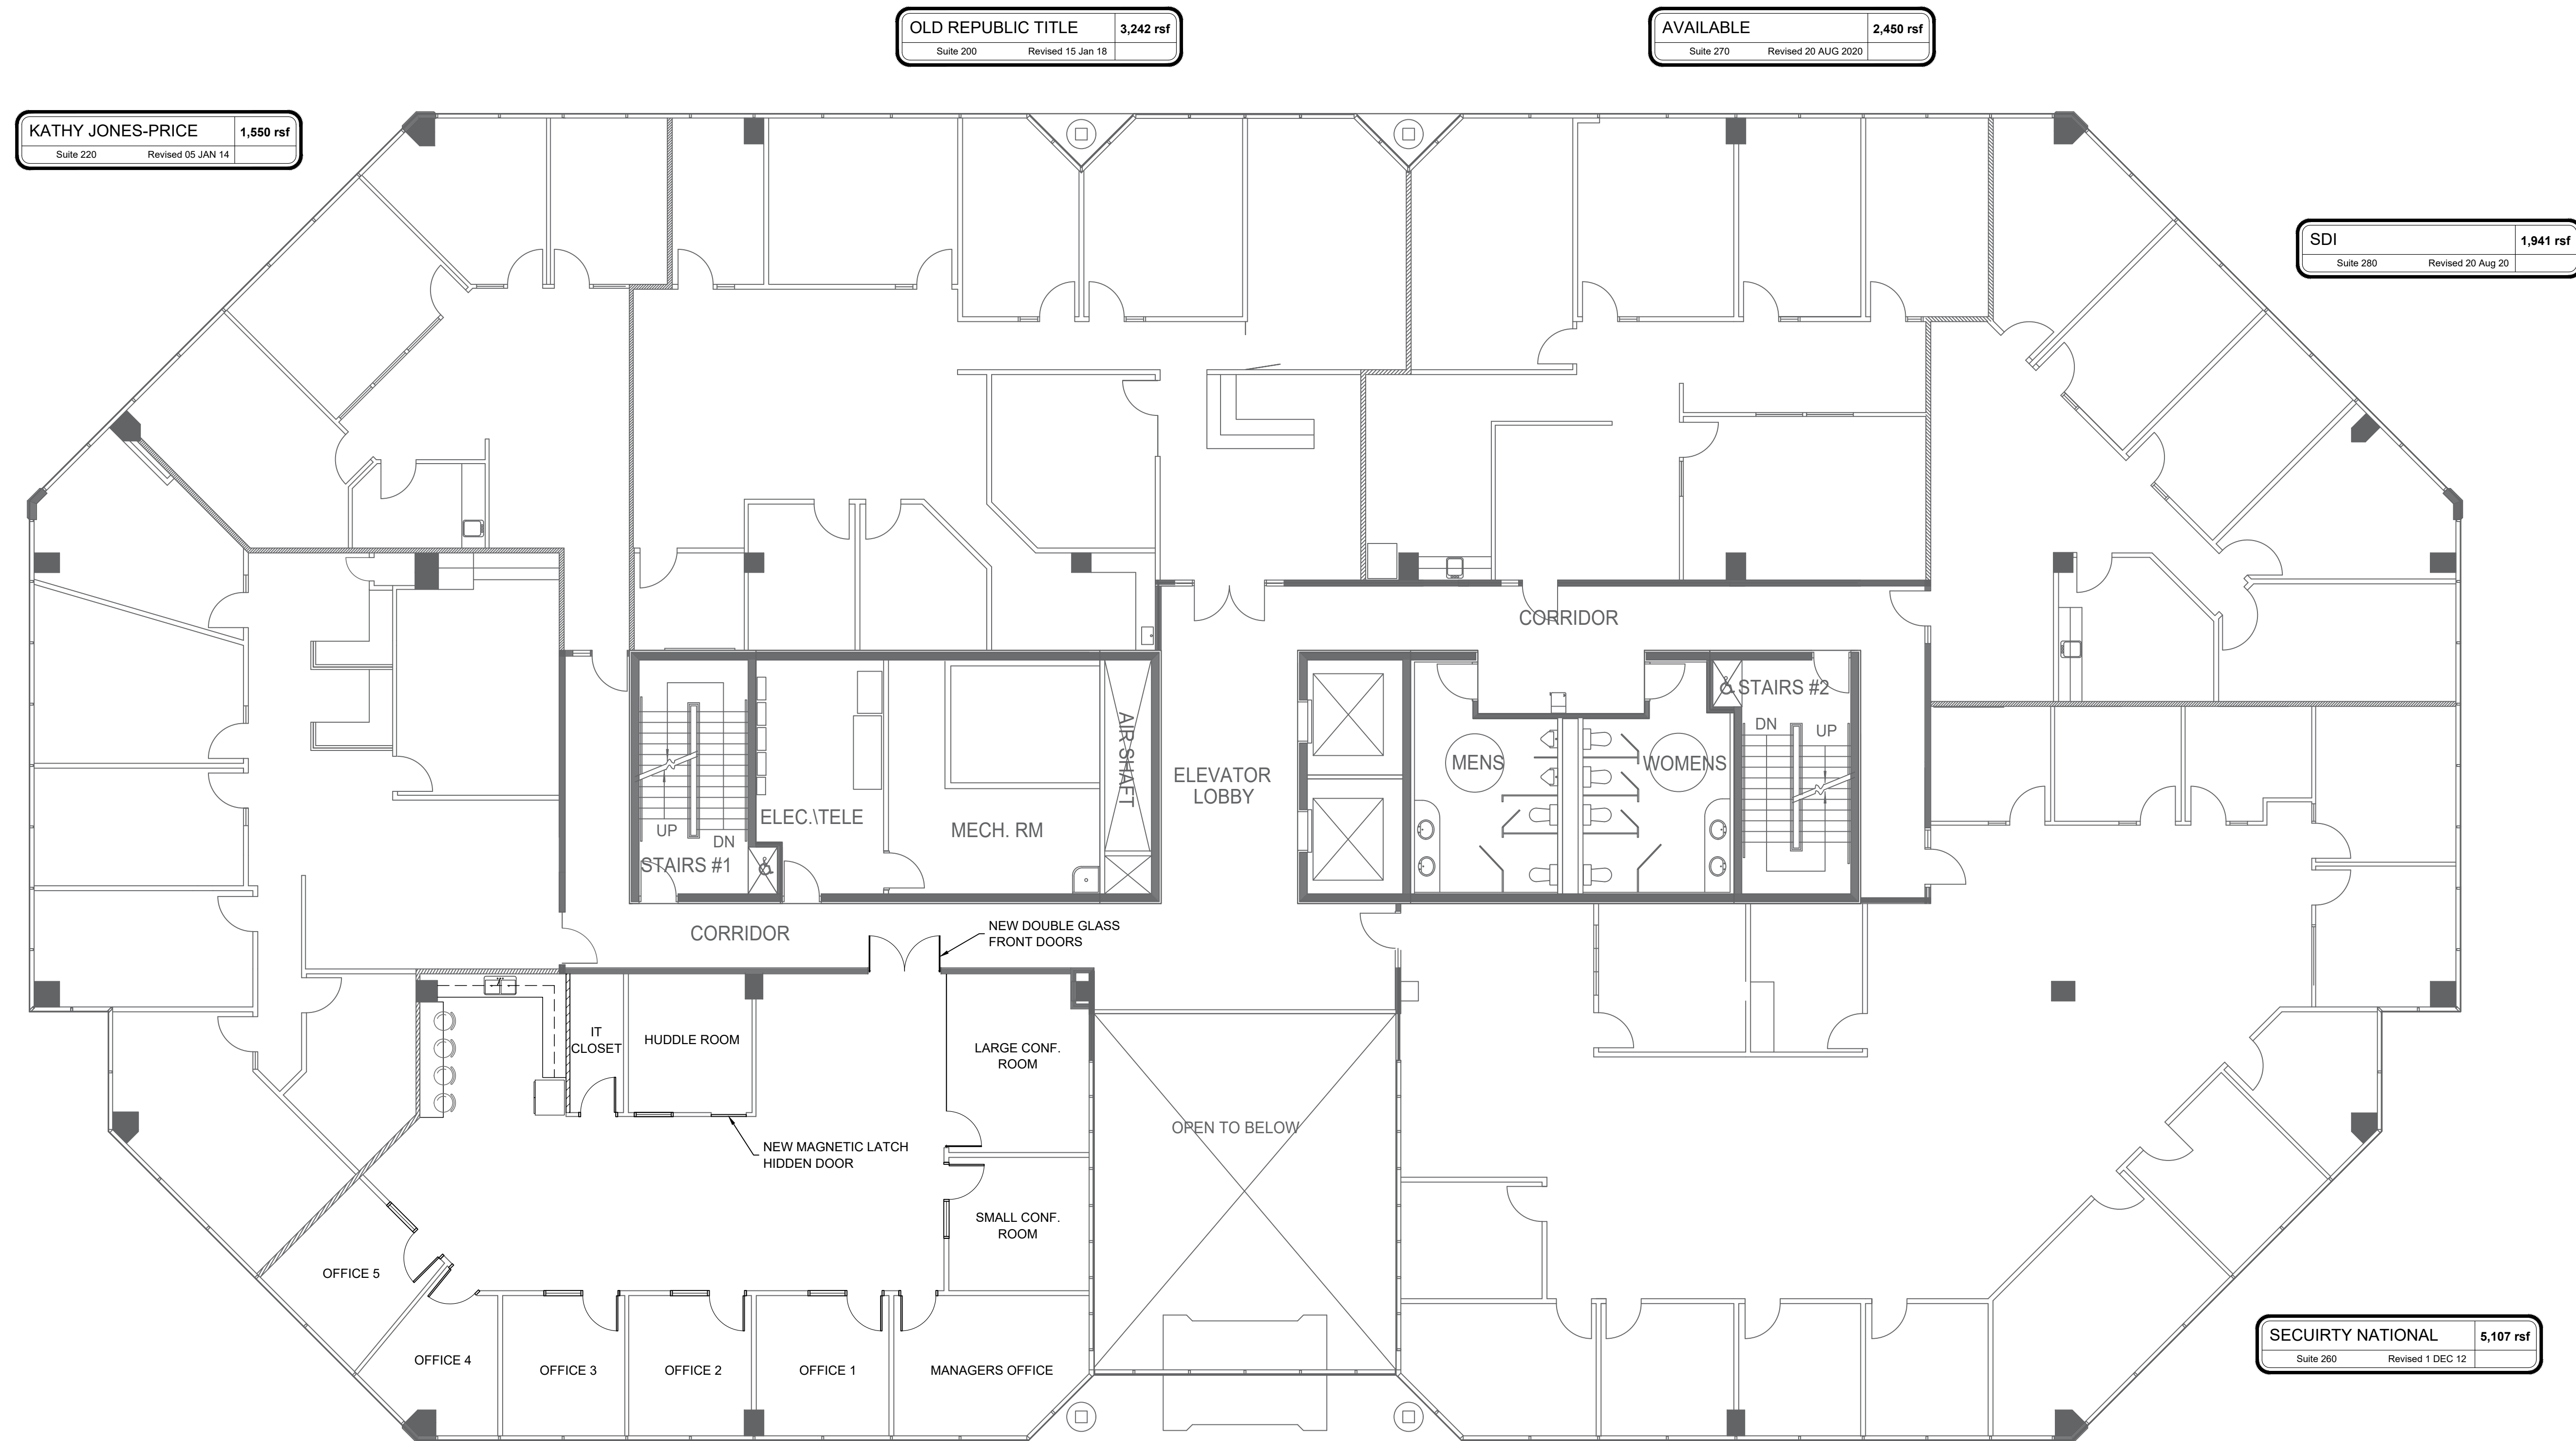

- NOTES:
1. PROVIDE ALL NEW BUILDING STANDARD LIGHTING.
  2. PROVIDE ALL NEW BUILDING STANDARD CEILING TILES.
  3. PROVIDE NEW BUILDING STANDARD DOORS, FRAMES AND SIDELIGHTS.
  4. PROVIDE ALL NEW LVT IN RECEPTION AND BREAK AREA. PROVIDE CARPET TILES EVERYWHERE ELSE IN SPACE.
  5. ENTIRE SUITE TO RECEIVE NEW PAINT.

**NORTH AMERICAN TITLE** 2,986 rsf  
Suite 240 Revised 19 APR 11

## PROPOSED SPACE PLAN

SCALE: 1/8"=1'