


01 - SUITE ENLARGED PLAN

SCALE: 3/32" = 1'-0"




DESCRIPTION	AREA SQ.FT.
SUITE 01	10,170.59
SUITE 02	8,602.22
SUITE 03	8,602.22
TOTAL	27,375.03

TOTAL PALLETS: 1,506 POSITIONS

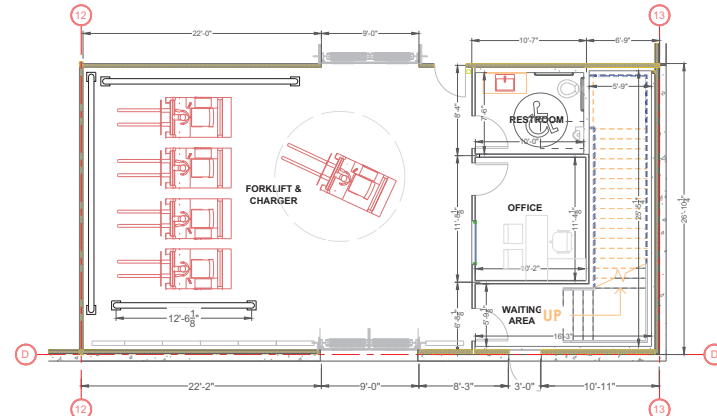

02 - FORKLIFT & OFFICE ENLARGED 1ST FLOOR

SCALE: 1/4" = 1'-0"

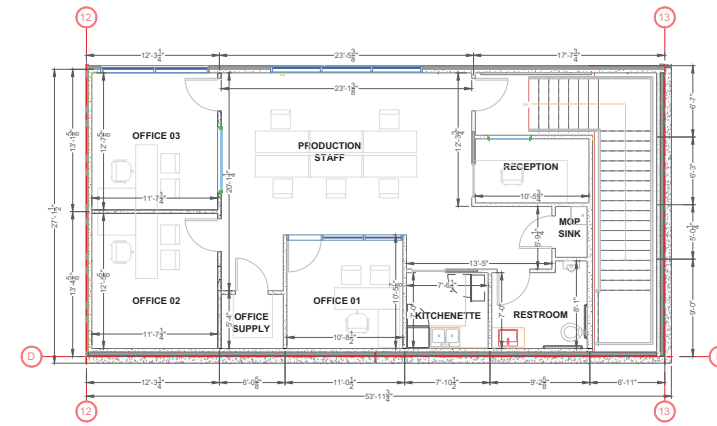

03 - OFFICE ENLARGED 2ND FLOOR

SCALE: 1/4" = 1'-0"



DISCLAIMER: Member Construction has exercised reasonable care and judgment in providing professional services. Member Construction is not responsible for the performance of the project and its contents. The responsibility is limited to the services specifically contracted with the original client. Changes or omissions of the project by the client, or third parties there are not under the direct control of Member Construction.

COPYRIGHTS: This document, the ideas and designs incorporated herein, are an intellectual property of Member Construction. And are not to be used, in whole or in part, for any other project, without the written authorization of Member Construction.

N.O. DRAWING ISSUE DATE

BUILDER:



1401 B Jackson Rd. Pharr, TX 78577
 P.O. Box 818414
 www.mcdevelopers.us

CLIENT:

TEXAS RGV INVESTMENT

PROJECT:

TEXAS RGV WAREHOUSE

LOCATION:
 5900 S Stewart Rd.
 San Juan, TX 78589

DRAWING STATUS:

PRELIMINARY

DRAWING NAME:

SUITES
 01-03

CHECKED BY: H.M.

DRAWN BY: J.B.

ISSUED: 02/18/26

NUMBER & NAME PLAN:

A1.1