



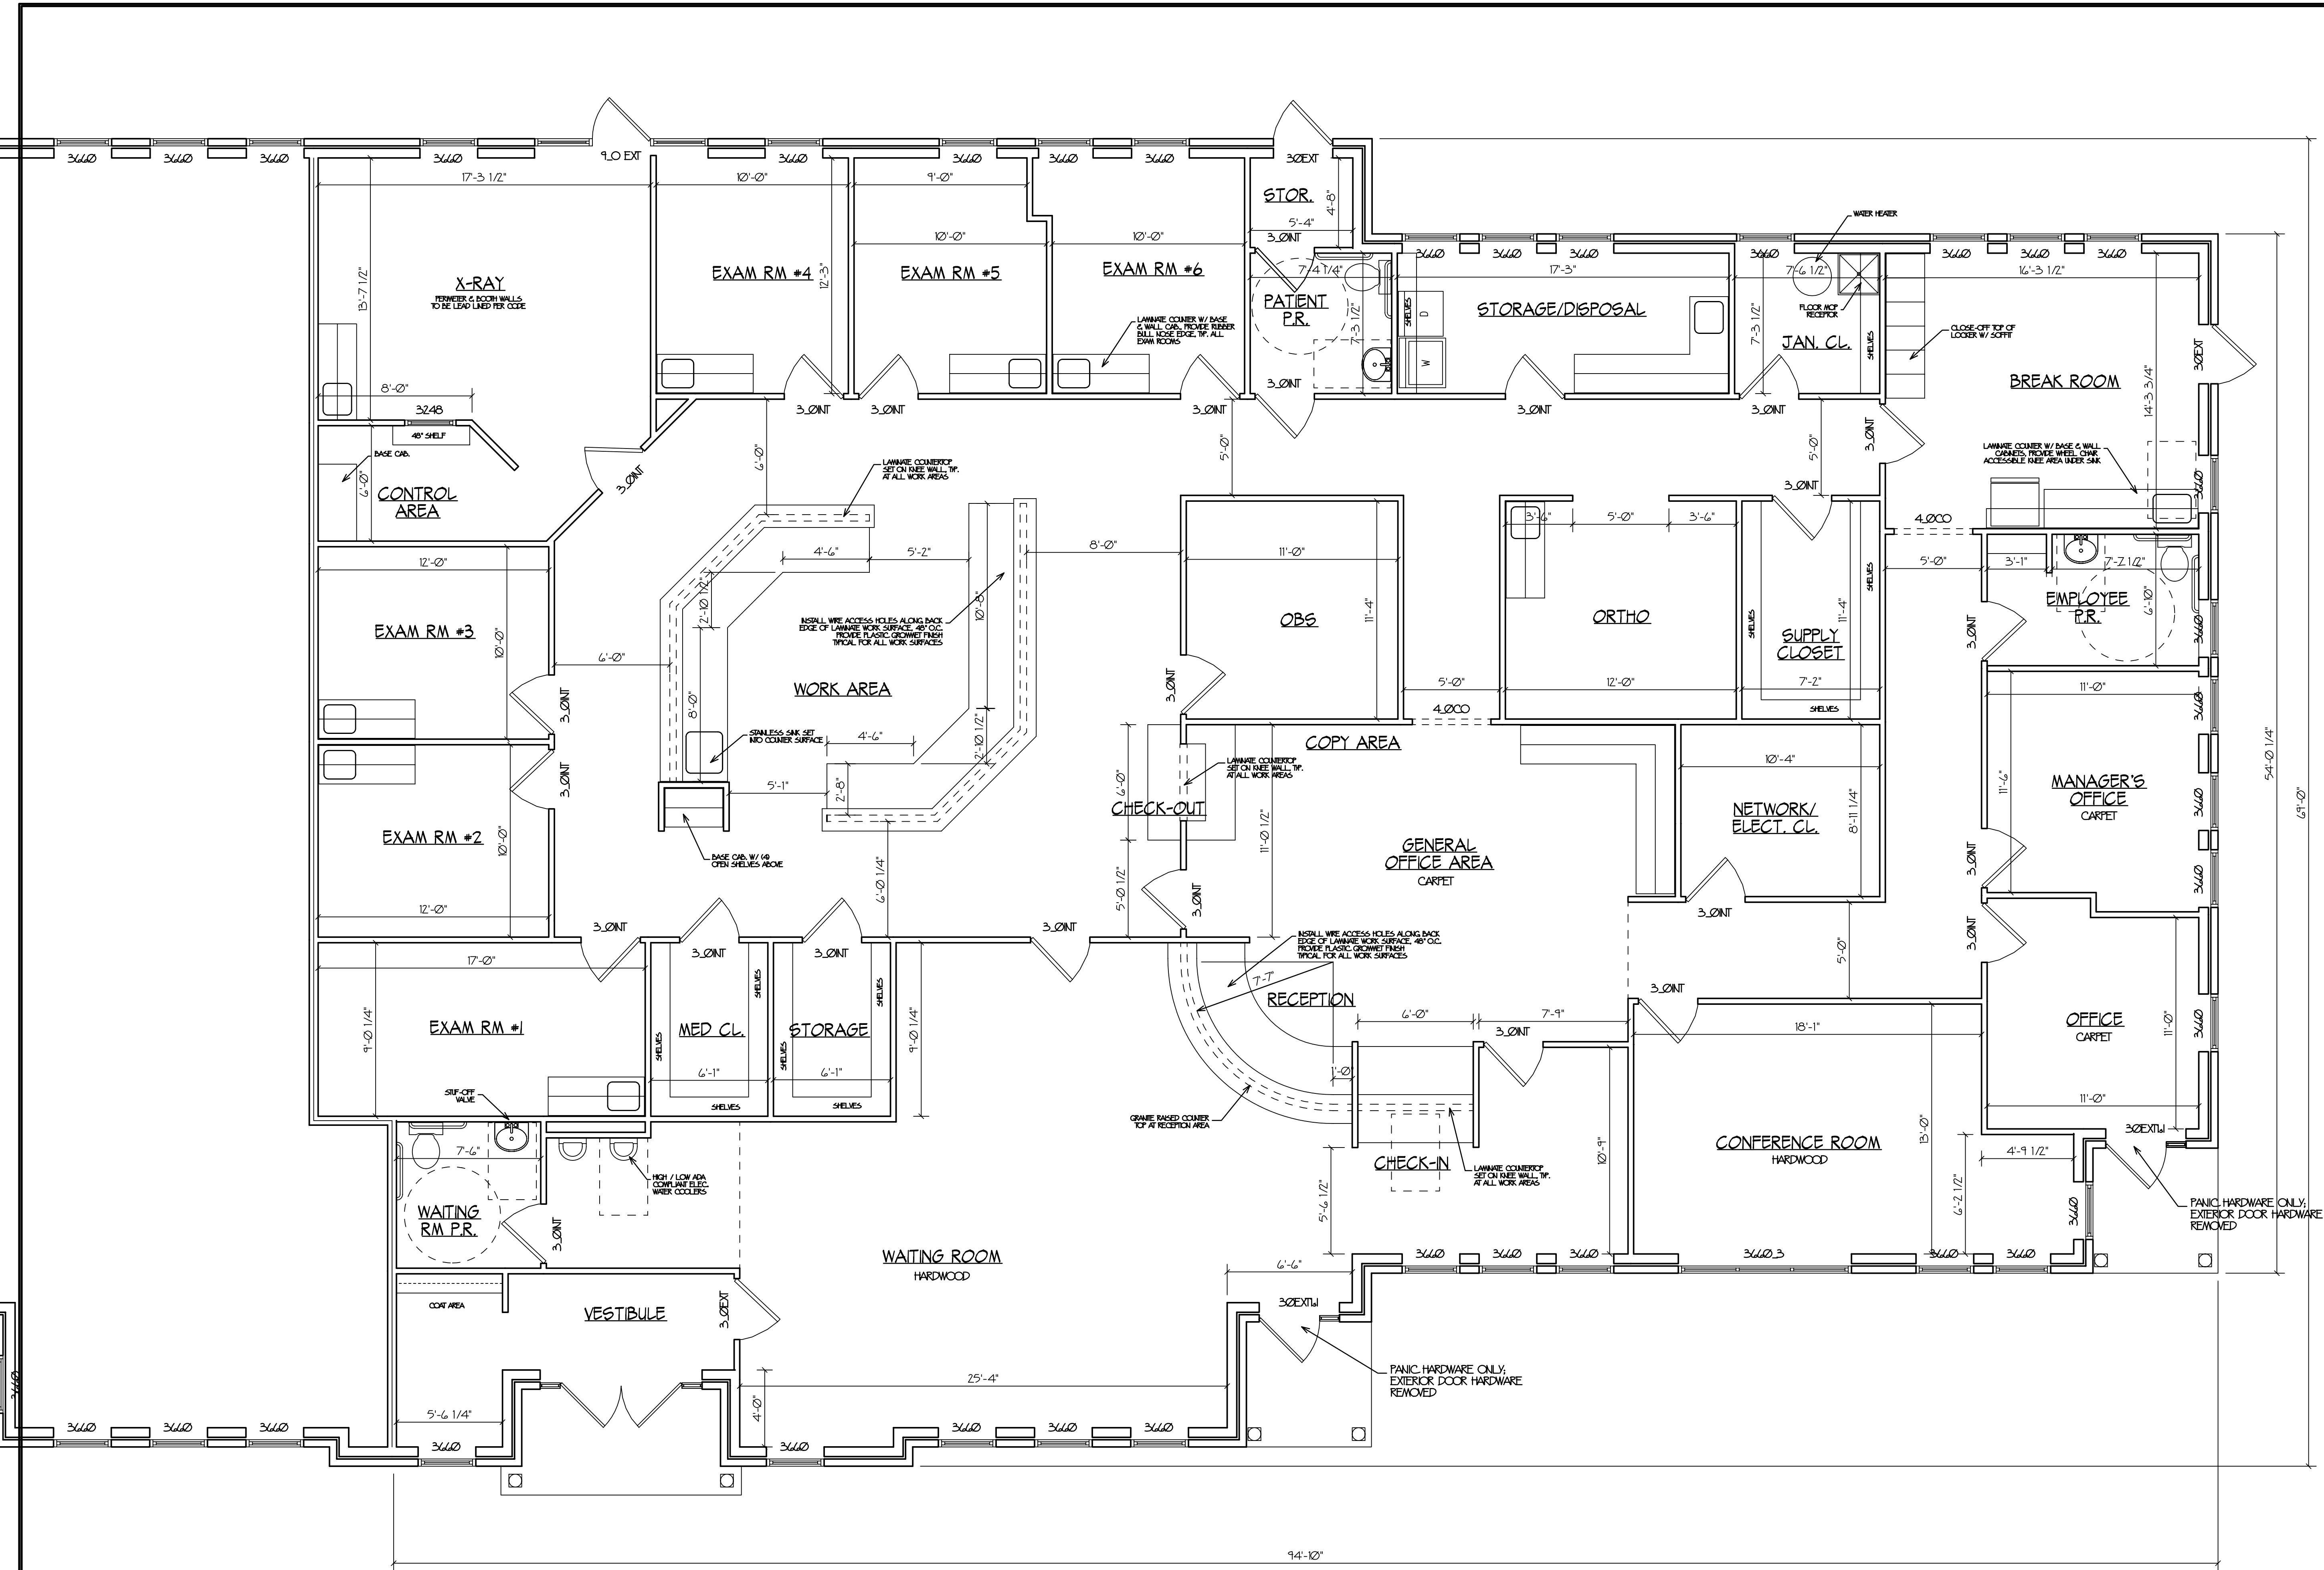

SUITE 2
5942 GROSS SQ. FT.
5676 NET SQ. FT.

CEDAR KNOLL BUILDERS
GENERAL CONTRACTOR
171 LIFESTONE ROAD
COCHRANVILLE, PA 17330
PHONE: (610) 932-5771
FAX: (610) 932-6786

CUSTOMER SIGNATURE: _____
DATE: _____

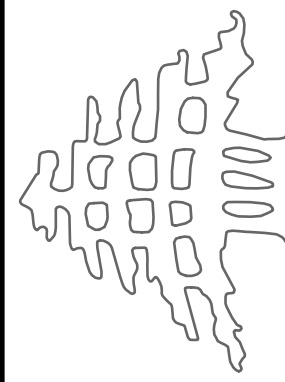

DESIGN FOR:
CEDAR KNOLL BUILDERS
BEILER CAMPBELL CENTER
BUILDING #2, LONGWOOD

REVISIONS	
NO.	DATE
1	8-6-07

CUSTOMER REVIEWED	SITE SUPERV. REVIEWED
-------------------	-----------------------

CAD FILE NAME	bec_1.dwg
DATE	1-17-00
DRAWN BY	AD