



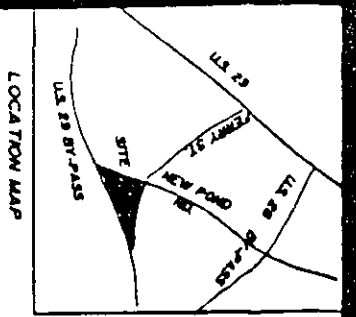

748

2-B

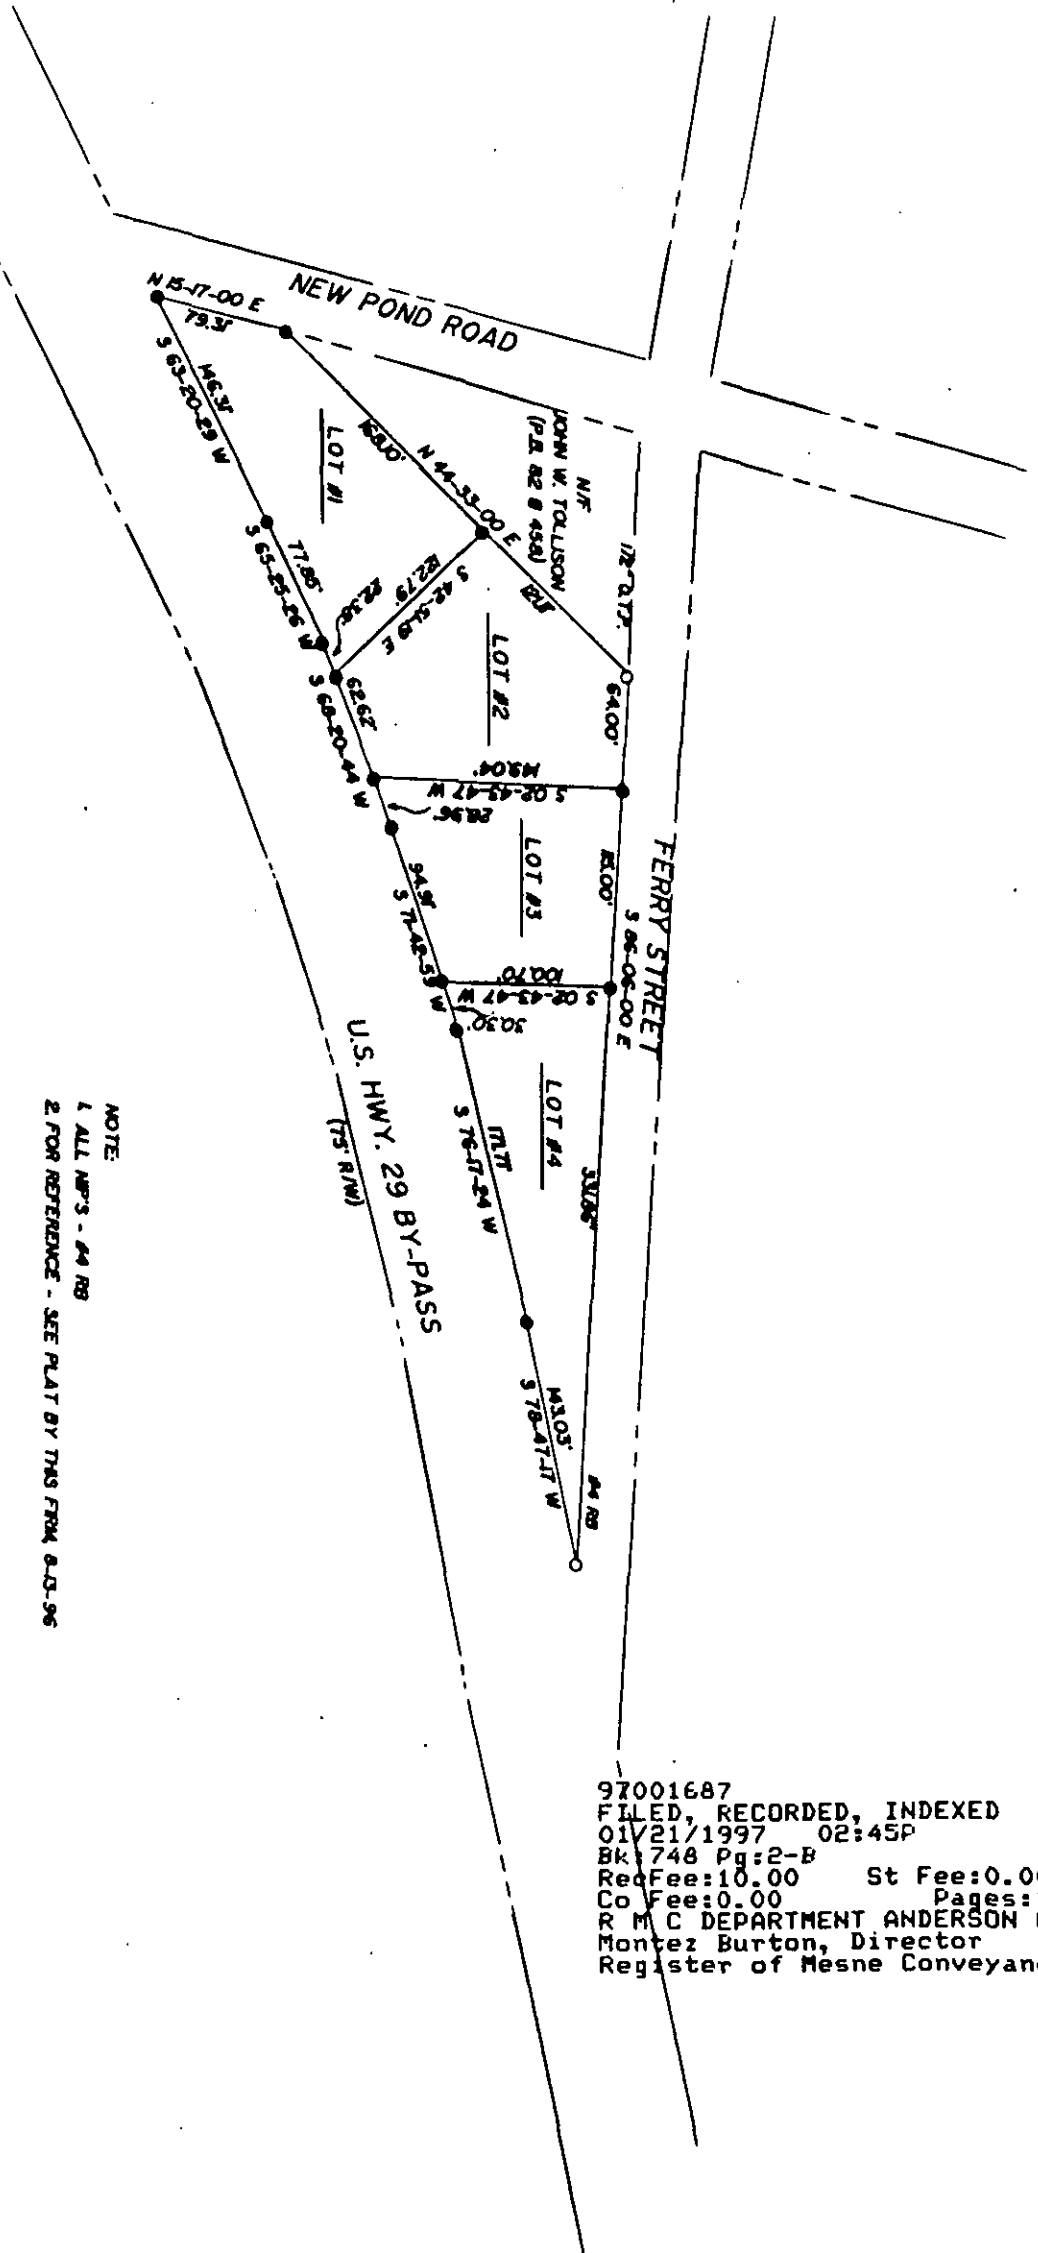

NOTE:
1. ALL NPTS. - 64 RB
2. FOR REFERENCE - SEE PLAT BY THIS FIRM 8-0-96

97001687
FILED, RECORDED, INDEXED
01/21/1997 02:45P
BK 748 Pg: 2-B
Rec Fee: 10.00 St Fee: 0.00
Co Fee: 0.00 Pages: 1
R M C DEPARTMENT ANDERSON CO
Montez Burton, Director
Register of Mesne Conveyance

REFERENCE PLAT

THIS IS NOT A SUBDIVISION AS DEFINED
BY ANDERSON COUNTY SUBDIVISION
REGULATIONS
SUBDIVISION ADMINISTRATOR
DATE 1/22/97
PLEASE ADD TO TAX ROLL

PROPERTY SURVEY FOR		INDEX	
SILVER MILL FARMS, LCC			
STATE	COUNTY	DATE	SCALE
SOUTH CAROLINA	ANDERSON	1-26-96	1"=100'
Duren & Duren, Inc. Engineers & Land Surveyors 2708 North Main Street Anderson, South Carolina Phone (803) 224-4296		NEW OLD IRON PIN NAIL & CAP AS NOTED	