
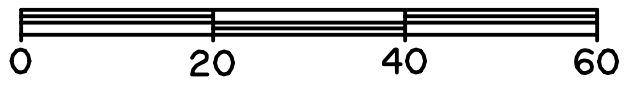


PRINTED: 9/14/2022 STB FILE: WIER-PAVING.STB LAST SAVED: 9/14/2022 11:40 AM SAVED BY: RENEW FILE: PHASE 2 EXHIBIT 05056.04.DWG

BAR IS ONE INCH ON ORIGINAL FULL-SIZE PRINT

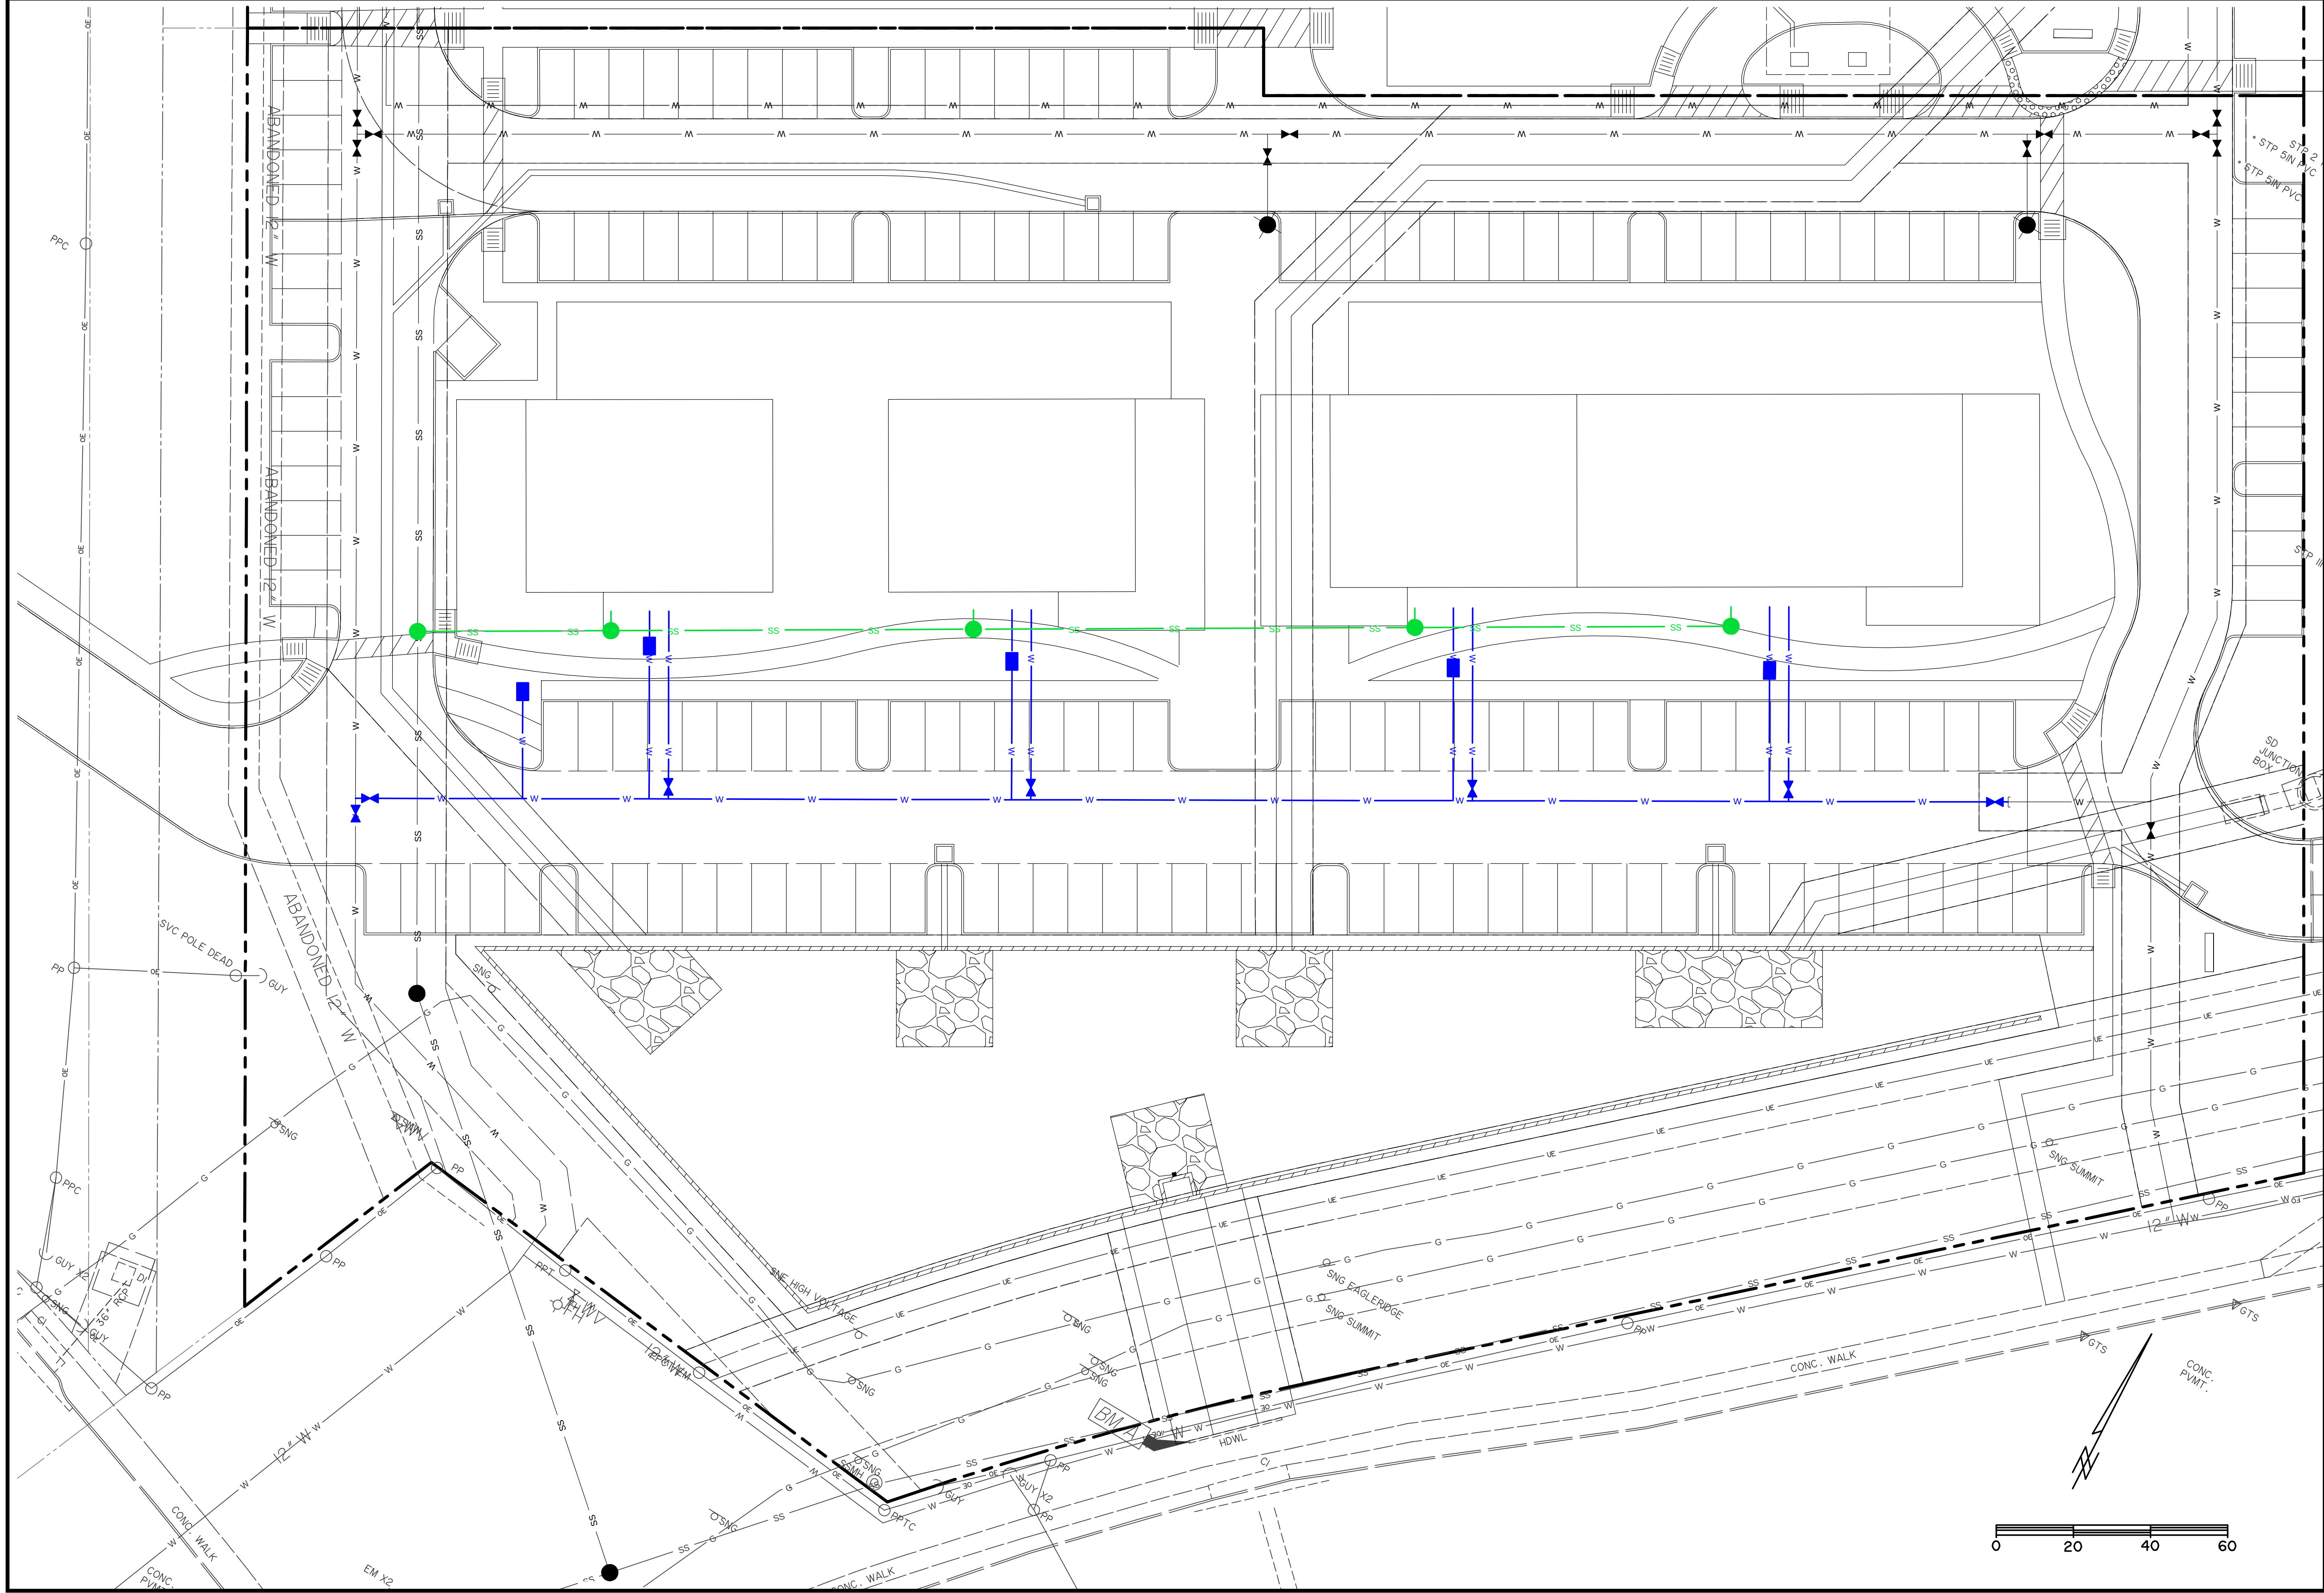

PREPARED BY:
WIER & ASSOCIATES, INC.
ENGINEERS SURVEYORS LAND PLANNERS
2201 E. LAMAR BLVD., SUITE 200E ARLINGTON, TEXAS 76006 METRO (817)467-7700
Texas Firm Registration No. F-2776 www.WierAssociates.com

PHASE 2 UTILITY EXHIBIT

PRELIMINARY PLANS
FOR PROJECT REVIEW.
NOT FOR
CONSTRUCTION,
BIDDING OR PERMIT
PURPOSES.
Prepared By/Or Under
Direct Supervision Of
Randall Erdley, PE
Texas Registration
No. 104957 On
Date Shown Below.

COPYRIGHT ©
WIER & ASSOCIATES, INC.
LAST SHEET EDIT
DATE 9/14/2022
WA# 05056.04

SHEET NO.
1