


CERTIFY TO:
HUGO JIMENEZ
5000 FERGUS ROAD
ST. CHARLES, MI 48655

CERTIFICATE OF SURVEY

BASIS OF BEARING
BEARINGS ARE BASED
UPON THE MICHIGAN
SOUTH ZONE STATE
PLANE GRID AZIMUTH

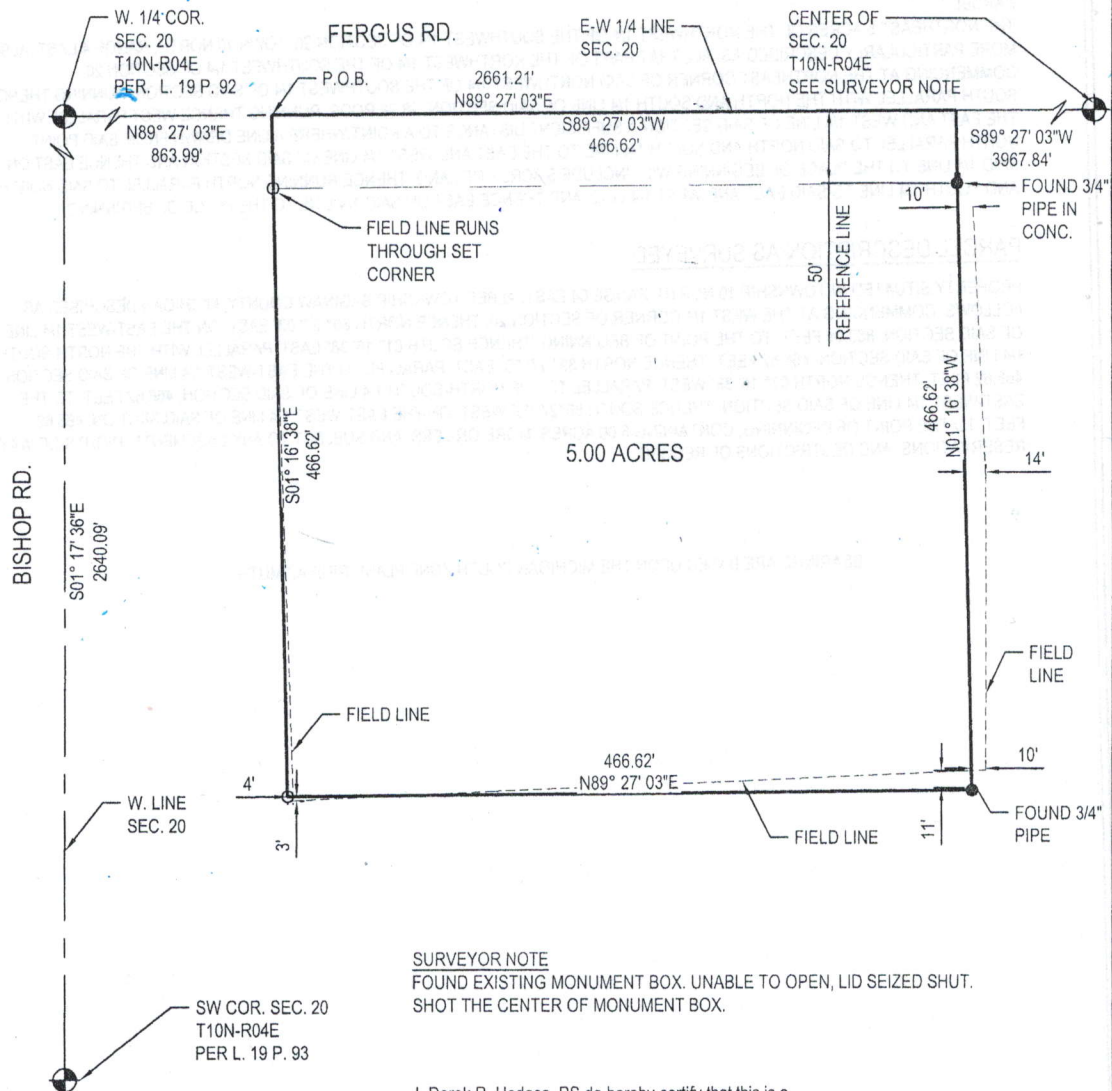

SURVEYOR NOTE
FOUND EXISTING MONUMENT BOX. UNABLE TO OPEN, LID SEIZED SHUT.
SHOT THE CENTER OF MONUMENT BOX.

I, Derek R. Hodges, PS do hereby certify that this is a true and accurate copy of the original drawing(s) per Act 193 of Public Acts of 2018.

Signed:

Derek R Hodges, PS
No. 4001047954

Date:

1-26-2026



GRAPHIC SCALE: 1" = 100'



LEGEND

All dimensions are in feet and decimals thereof.

- Set 1/2" x 18" steel bar w/cap #47954
- ⊙ Indicates conc. monuments.
- Found corner as noted.
- △ Line Stake
- x- Indicates fence line.

- W.E. Indicates waters edge
- M Measured
- R Recorded
- C Calculated
- P.O.B. Indicates point of beginning of description
- ⊕ Section Corner

Project No. 26-3199-0006
Drawn By: MNHH
Field Work By: DRH
Dated: 1/16/2026
Checked By: DRH

SURVEY FOR:
5000 FERGUS ROAD
ST. CHARLES, MI 48655



W&A WILLIAM A. KIBBE & ASSOCIATES, INC.
ENGINEERS | ARCHITECTS | SURVEYORS