
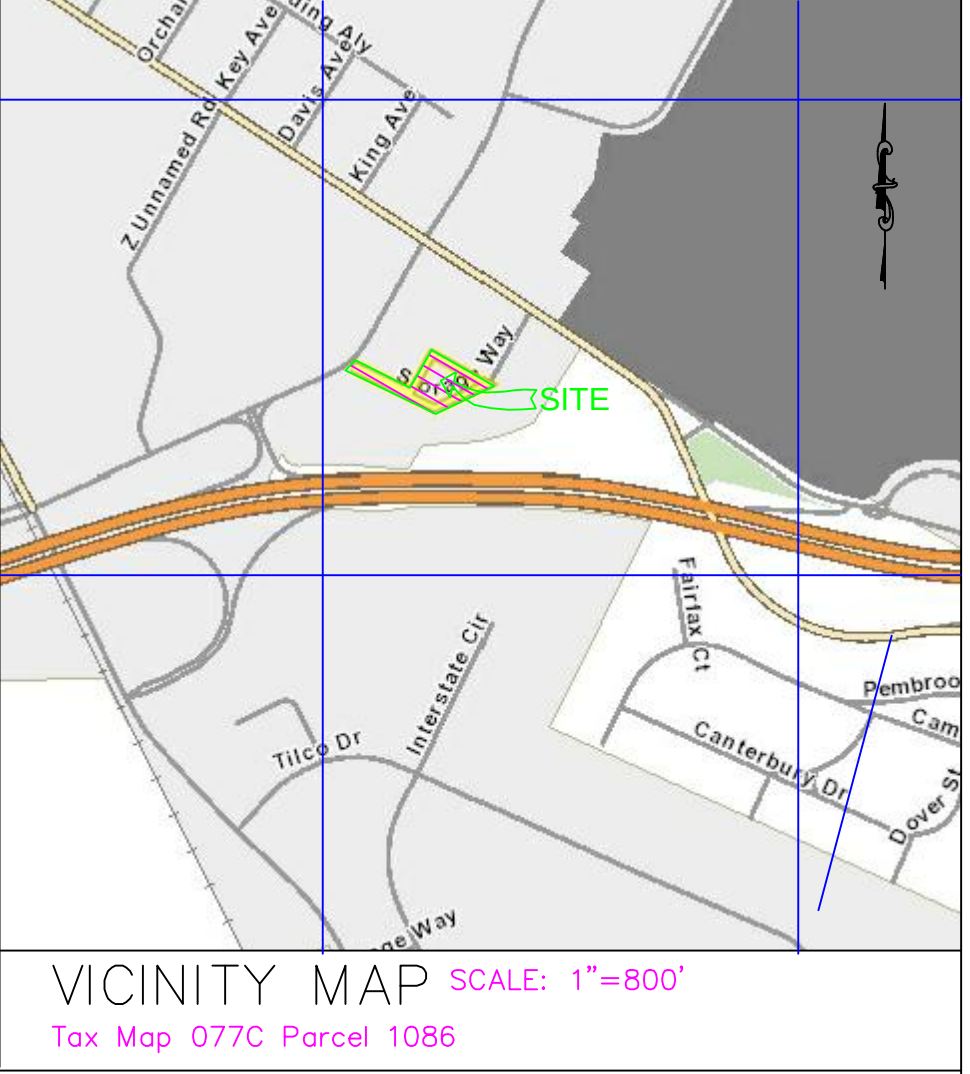


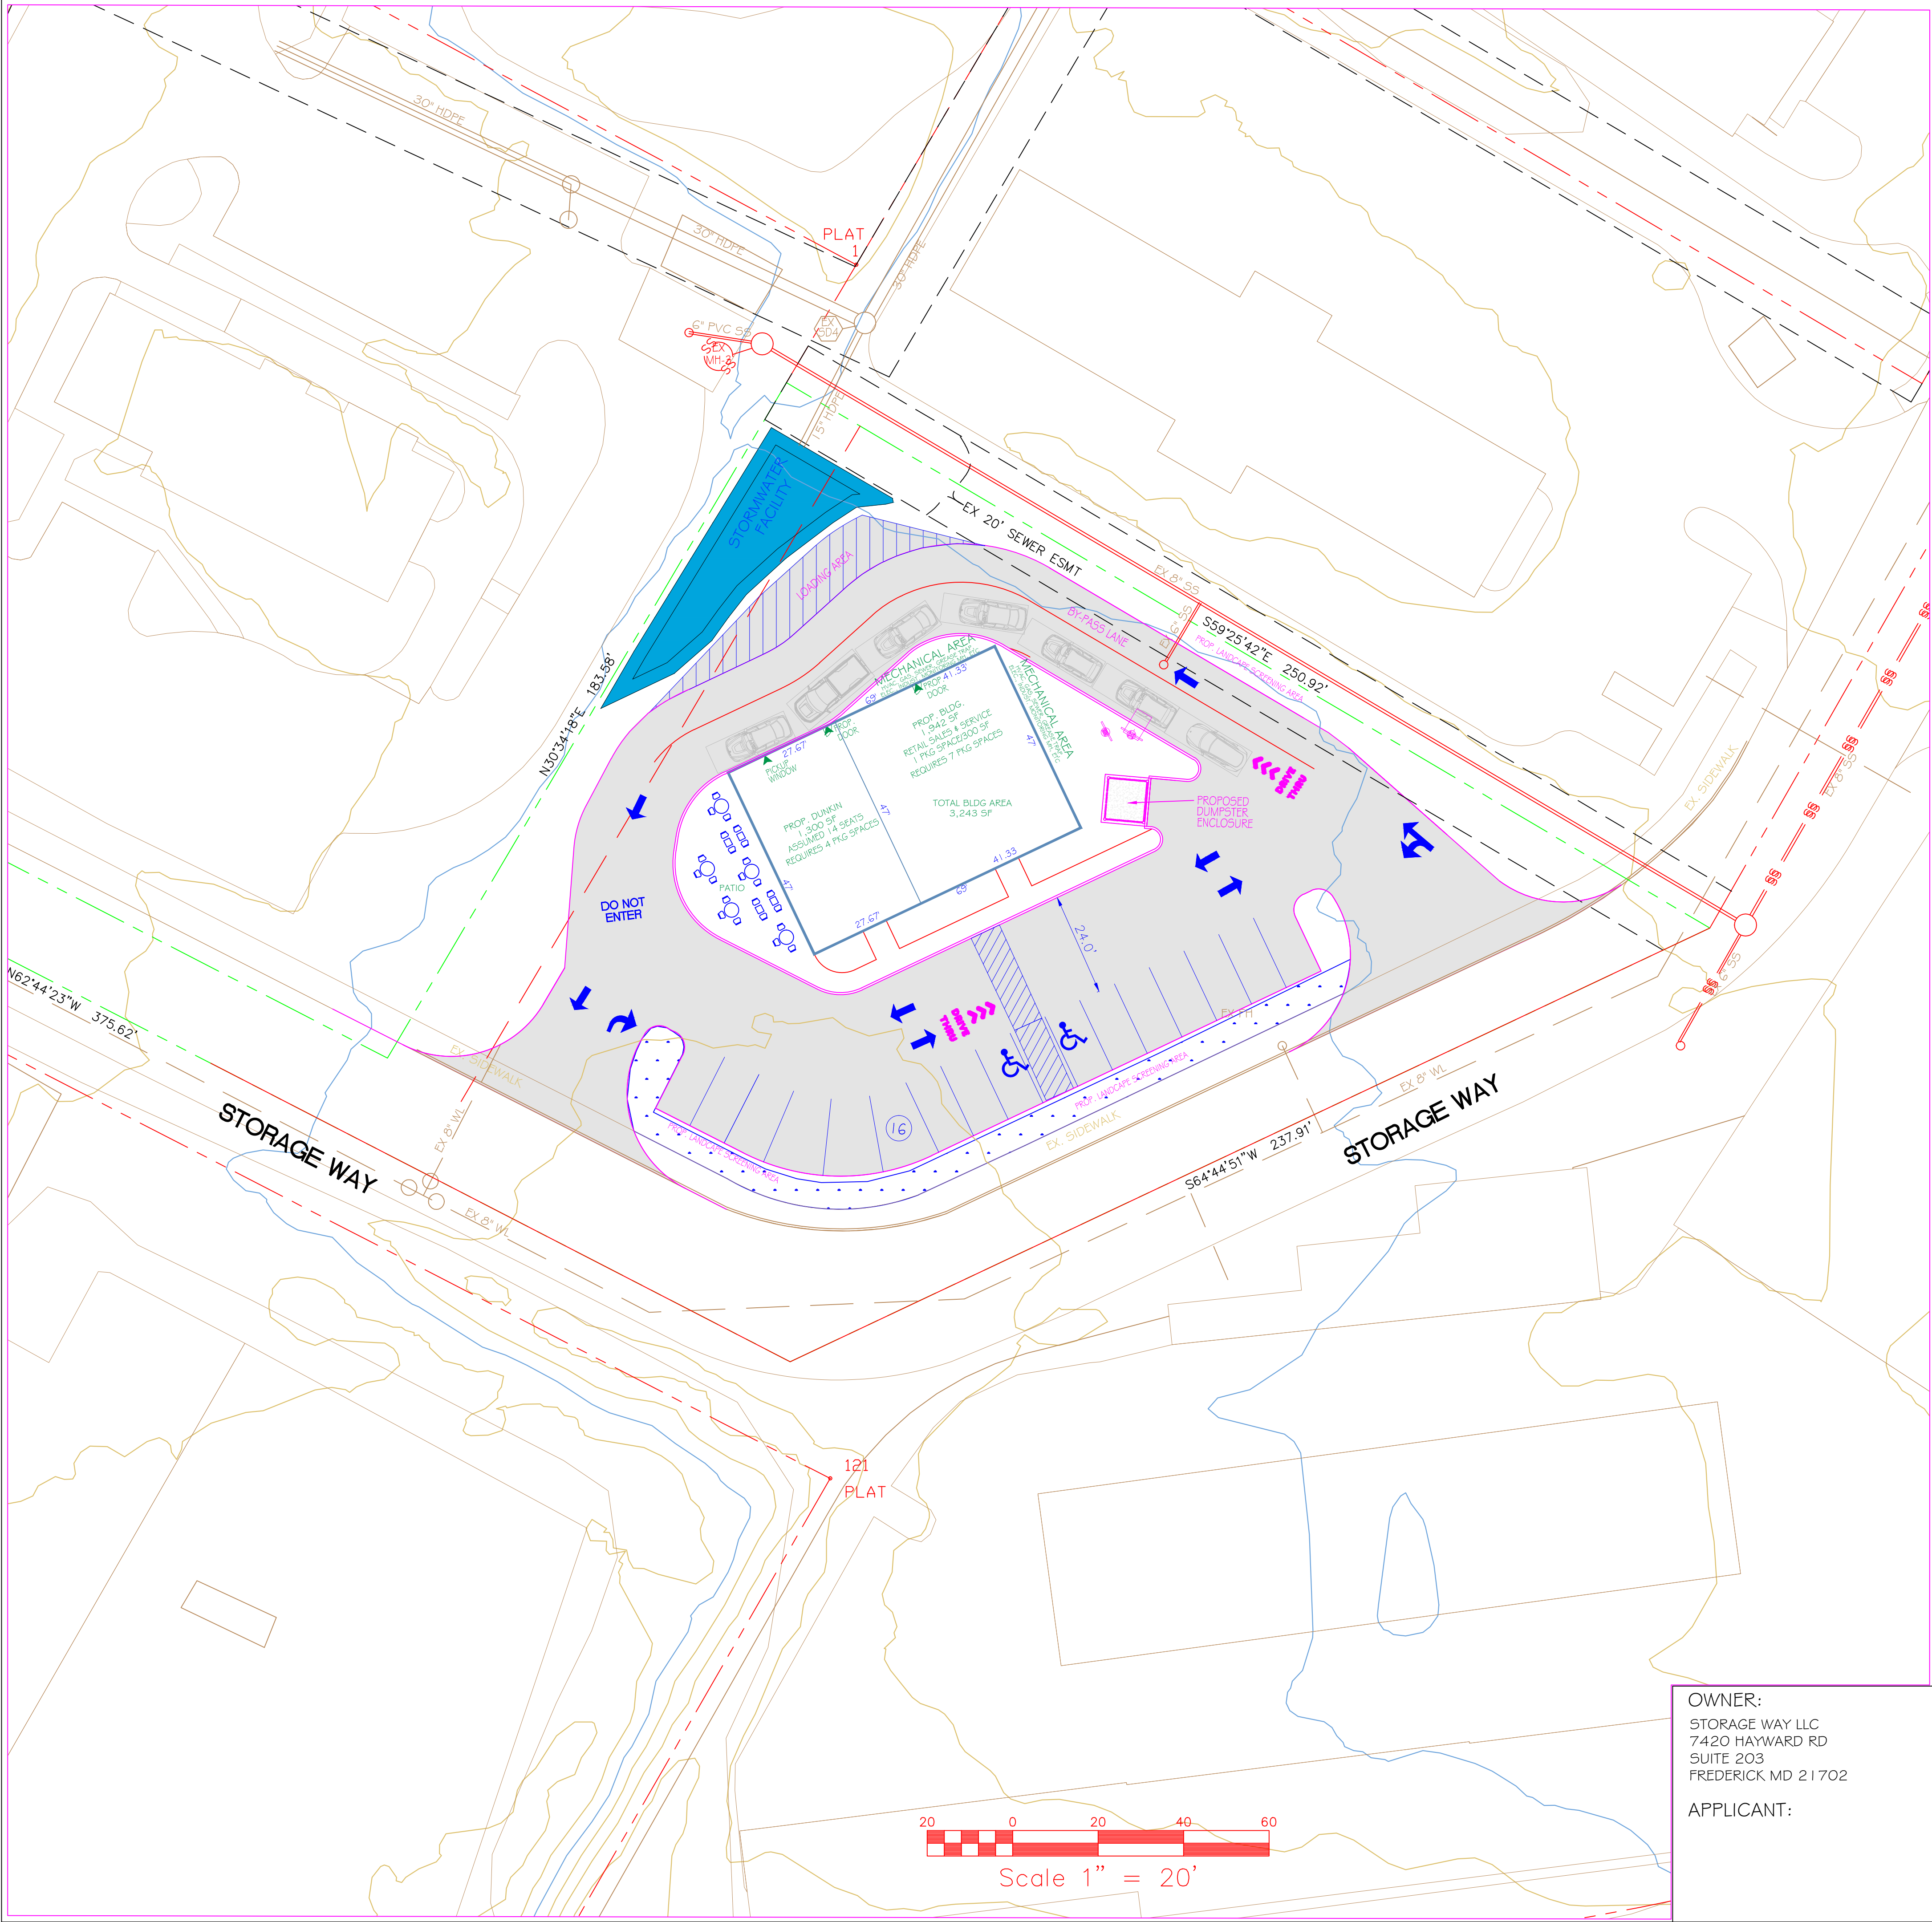

VICINITY MAP SCALE: 1"=800'
Tax Map 077C Parcel 1086

LEGEND

	EXISTING	PROPOSED
INTERIOR LOT LINE	---	---
R/W-PROPERTY LINE	---	---
CENTERLINE	---	---
EASEMENTS	---	---
CURB & GUTTER	---	---
BUILDINGS	---	---
SPOT ELEVATIONS	303.68	76.5
BENCH MARK	---	---
CONTOURS	---	---
STORM DRAIN	---	---
SANITARY SEWER	---	---
WATER LINES	---	---
U/G GAS, ELEC. OR TELEPHONE	---	---
OVERHEAD ELEC. LINES	---	---
DRAINAGE FLOW & DIRECTION	---	---
MANHOLE	---	---
INLETS	---	---
PLUG OR CAP	---	---
WATER VALVE	---	---
FIRE HYDRANT	---	---
UTILITY POLE	---	---
LIGHT POLE	---	---
SANITARY SEWER LATERALS	---	---
WATER LATERALS	---	---
FENCE	---	---
CONCRETE	---	---
LIMIT OF DISTURBANCE	---	---
PAVING (CONCRETE/ASPHALT)	---	---
100-YR FEMA FLOODPLAIN	---	---
RETAINING WALL	---	---

OWNER:
STORAGE WAY LLC
7420 HAYWARD RD
SUITE 203
FREDERICK MD 21702

APPLICANT:



REVISIONS:

SKETCH PLAN
DUNKIN

TAX ID: 02- 226030
Tax Map 077C Parcel 1086
SITUATED AT 107 STORAGE WAY, FREDERICK MD
City of Fredenck, Fredenck County, Maryland

SCALE: AS-SHOWN
DRAWN BY:
CHECKED BY: REC
DATE: JULY, 2022
SHEET: OF:
PROJECT: 20-975-D
5K- I