


NEW JERSEY STATE HIGHWAY ROUTE 206

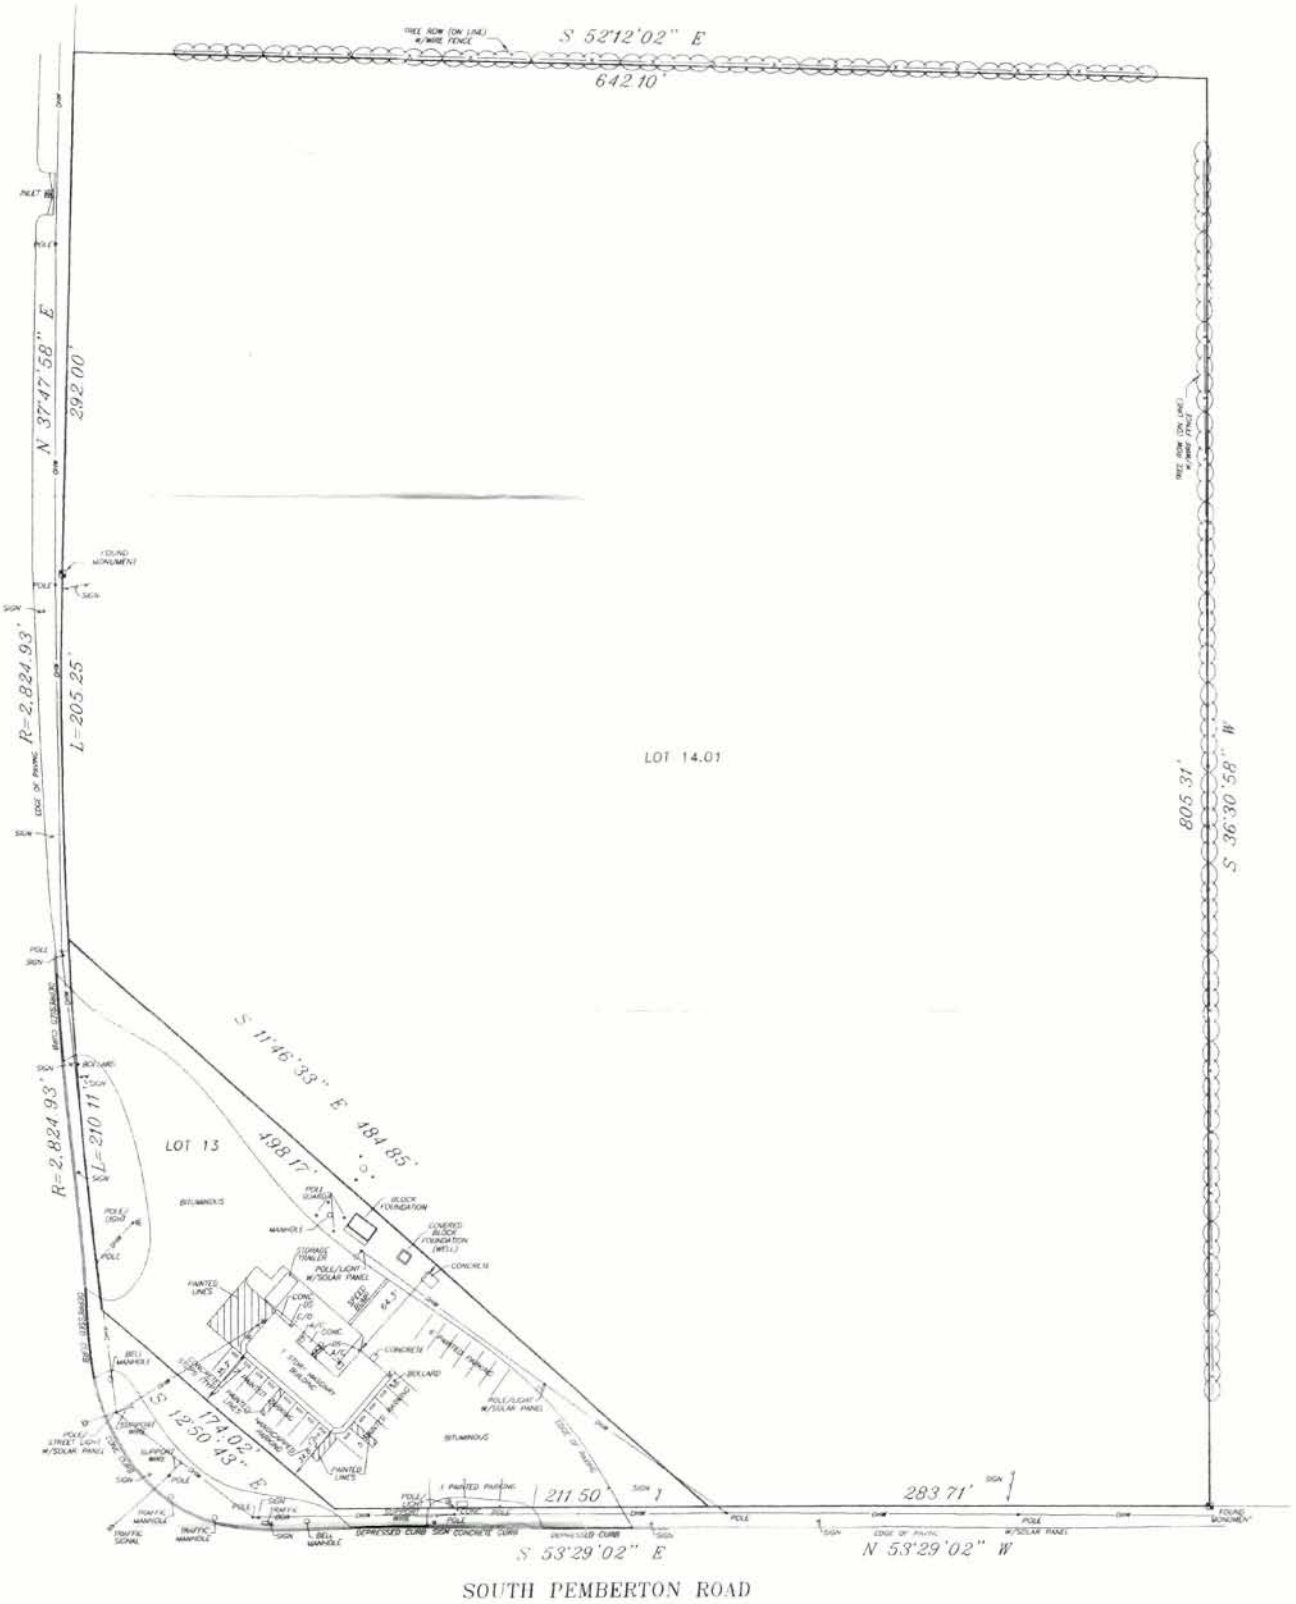

LOT 14.01

LOT 13

SOUTH PEMBERTON ROAD

NOTES:

- 1) LOT NUMBERS REFER TO SOUTHAMPTON TAX MAP i.e. LOTS 13 & 14.01, BLOCK 602, PLATE 8
- 2) LOT AREA (LOT 13) 1.126 ACRES;  
49,033 SQ. FT.
- LOT AREA (LOT 14.01) 10.71 ACRES;  
468,661 SQ. FT.



REVISED	DESCRIPTION
ROBINS ASSOCIATES LAND SURVEYING 9 SCOTT ST. RIVERSIDE NJ 08075 PHONE 956-441-9494	PLAN OF SURVEY LOTS 13 & 14.01 BLOCK 602 LOCATED IN TOWNSHIP OF SOUTHAMPTON BURLINGTON COUNTY, NEW JERSEY
<i>William J. Robins</i> WILLIAM J. ROBINS LICENSED LAND SURVEYOR N.J. Lic. No. 11662	
DRAWN BY: KR. CHECKED BY: WR.	SCALE: 1"=50' DATE: 07-23-2010
SHEET	DRAWING NUMBER: D09-0045