


ROYAL PALM ROAD

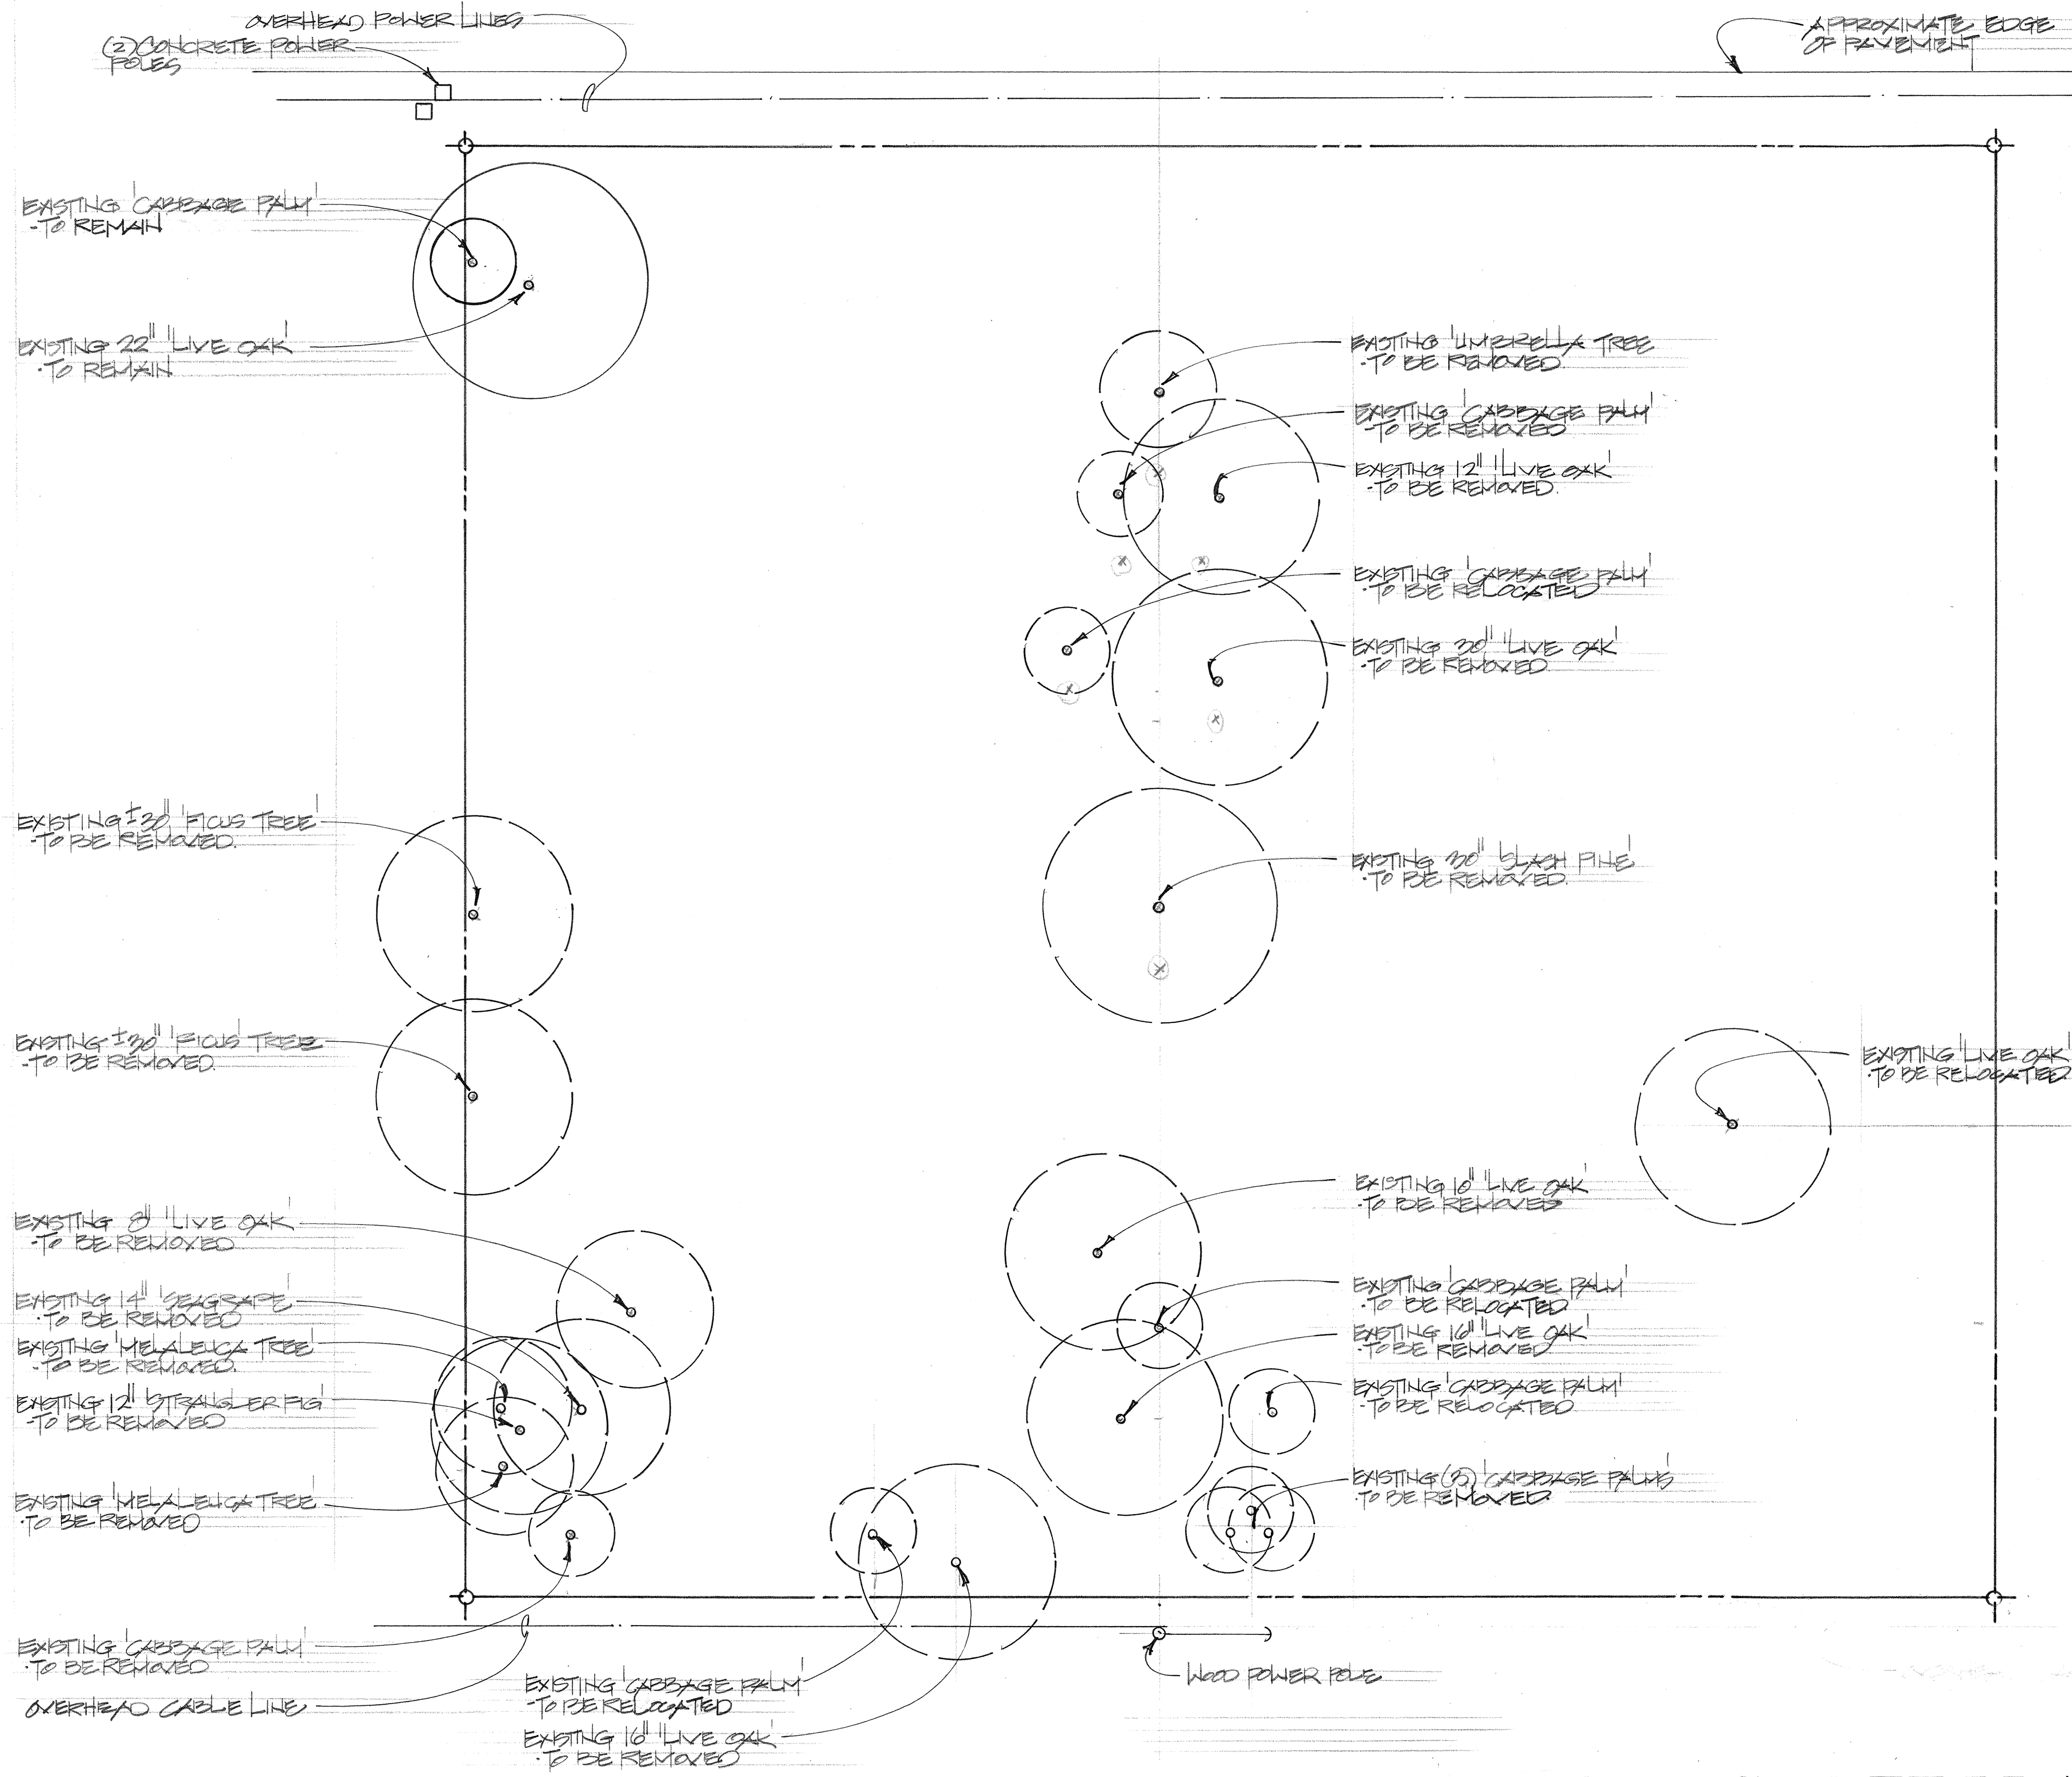

NOTES:

1. ALL EXISTING TREES WITHIN 20' OF CONSTRUCTION SHALL BE BARRICADED BEFORE AND DURING CONSTRUCTION ACTIVITIES. BARRICADES SHALL BE CONSTRUCTED AROUND INDIVIDUAL OR GROUPS OF TREES THAT ARE SUSCEPTIBLE TO MECHANICAL DAMAGE. BARRICADES CAN BE WOODEN FENCES CONSTRUCTED OF 2X4 OR 4X4 DIMENSION STOCK OR ANY EQUIVALENT MATERIAL. THE FOLLOWING SHOULD BE OBSERVED IN THE INSTALLATION OF BARRICADES: BARRICADES MUST BE CONSPICUOUS AND HIGH ENOUGH (4 FEET) TO BE SEEN BY EQUIPMENT OPERATORS. THE BARRICADES SHALL BE FAR ENOUGH AWAY FROM THE TREE TO PREVENT COMPACTION AND PUDDLING OVER THE ROOT SYSTEM. THE BARRICADE SHOULD BE LARGE ENOUGH TO ACCOMMODATE THE DRIP LINE OF THE TREE.
2. UNDERGROUND UTILITY LINES SHALL BE ROUTED AROUND EXISTING TREES TO THE OUTSIDE OF THE DRIP LINE WHERE POSSIBLE.
3. INSTALLATION OF FENCES AND WALLS SHALL TAKE INTO CONSIDERATION THE ROOT SYSTEM OF EXISTING TREES. POST HOLES AND TRENCHES CLOSE TO TREES SHALL BE DUG BY HAND AND ADJUSTED AS NECESSARY TO AVOID DAMAGE TO MAJOR ROOTS. CONTINUOUS FOOTERS FOR MASONRY WALLS SHALL BE ENDED AT THE POINT WHERE MAJOR LARGE ROOTS ARE ENCOUNTERED. NO POSTS OR TRENCHES WITHIN 6' OF THE TRUNK OF ANY TREE.
4. NO EXCAVATION OR OTHER SUBSURFACE DISTURBANCE MAY BE UNDERTAKEN, EXCLUDING THE MAINTENANCE OF AN EXISTING UTILITY FACILITY WITHIN THE DRIP LINE OF A TREE DESIGNATED TO REMAIN. NO IMPERVIOUS SURFACE (INCLUDING BUT NOT LIMITED TO PAVING OR BUILDINGS) MAY BE LOCATED WITHIN 6' OF ANY TREE.
5. IDENTIFY ALL UNDERGROUND UTILITIES PRIOR TO LANDSCAPE WORK.

EXISTING TREE PLAN


SCALE

1"=10'-0"

N



Joe M. Peterson
 cn=Joe M. Peterson,
 o=Peterson Design
 Professionals, Inc.,
 email=j.peterson2008
 @hotmail.com, c=US
 2024.07.11 15:34:35
 -04'00'

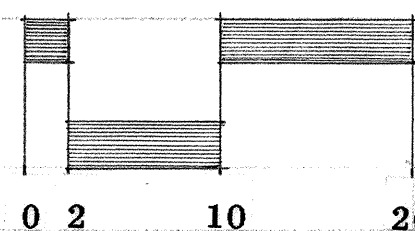

Villa Royal Palm
 450 East Royal Palm Road
 Boca Raton, Florida

PROJECT #1714

7/12/24

L1

Peterson
 Design
 Professionals
 Landscape Architects

151 S.W. 7th Terrace
 Boca Raton, Florida 33486
 Phone (561) 702-0136
 Fax (561) 338-3543
 j.peterson2008@hotmail.com

LA 0001355

Planners