


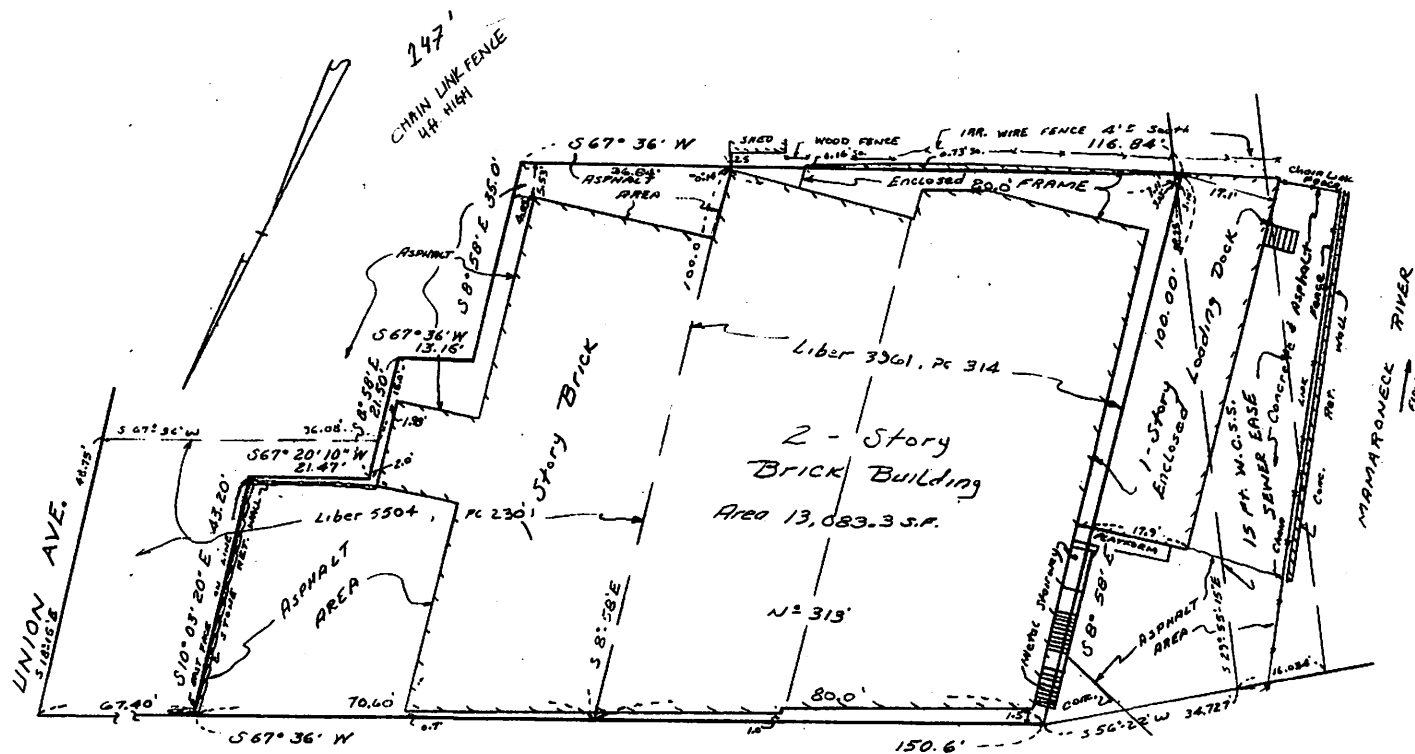

HALSTEAD AVE. (formerly Railroad Ave.)

Survey prepared by: Richard A. Spinelli
 Richard A. Spinelli
 GSO, HALSTEAD AVE.
 MAMARONECK, N.Y. 10543
 (914) 381-2357
 N.Y.S. Lic. Land Surv. #49240



Survey of Property on the
 Southerly side of Halstead Ave., 67.40'
 westerly of Union Avenue, Village of
 Mamaroneck, Town of Rye, Westchester
 County, New York
 Scale 1" = 15'

March 7, 1988
 Brought-to-date Feb. 9, 2005
 Updated June 6, 2011

Certified to: **PRESTIGE TITLE AGENCY, INC.**
 BNB BANK, ITS SUCCESSOR AND/OR
 ASSIGNS.

TBLSC, LLC
 TITLE No. 10085-CL-W

RECEIVED
 FEB 06 2012
 BUILDING DEPARTMENT