
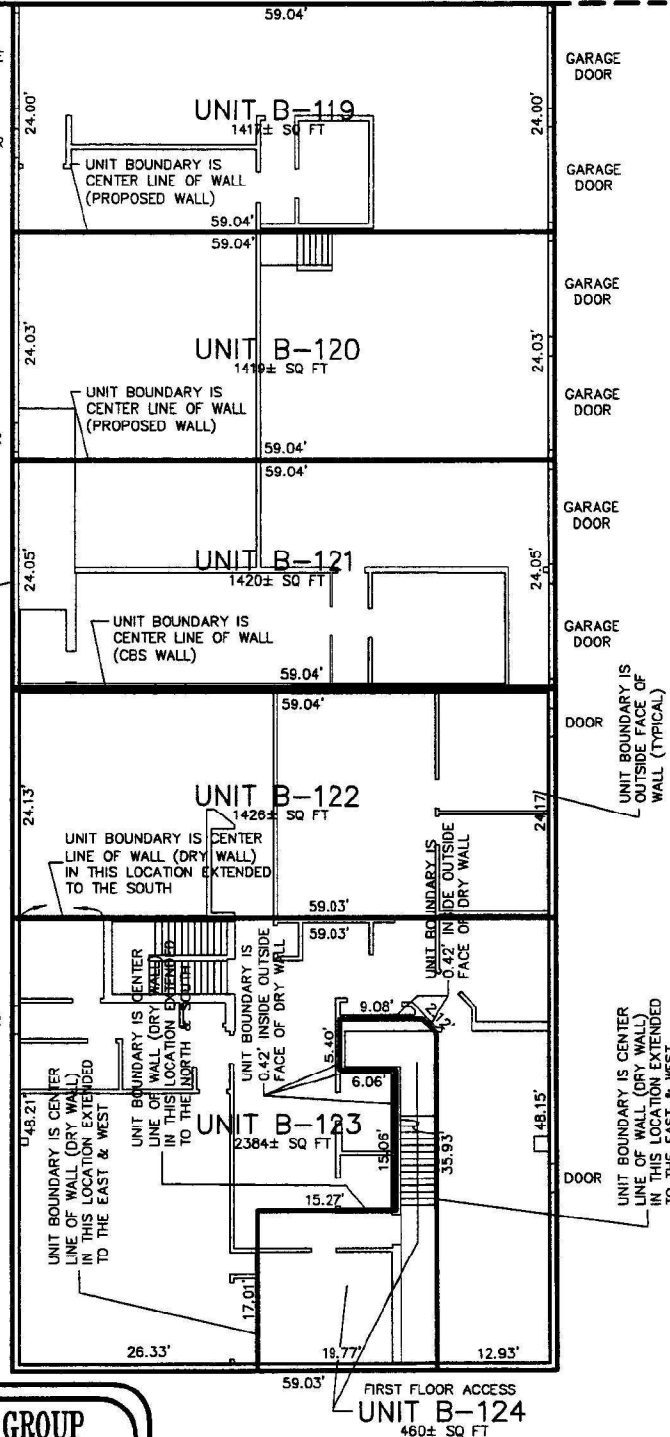
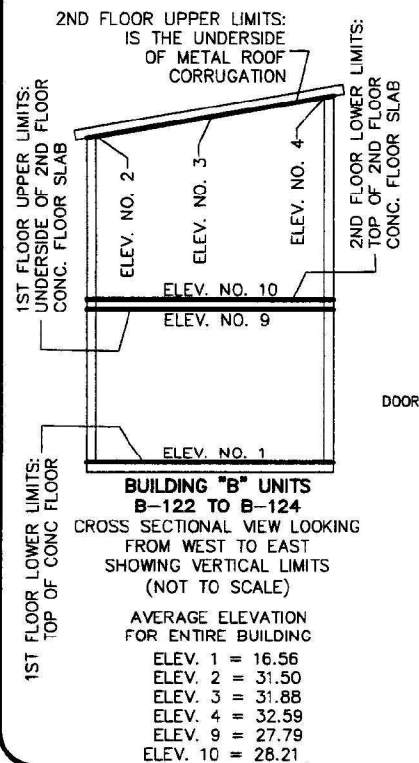


Lake Worth Business Park, a Commercial Condominium

Exhibit "A" To The Declaration Of Condominium
Building "B", First Floor, Units B-113 Through B-123 And
First Floor Access For Second Floor Unit B-124

MATCH LINE
SHEET 11 OF 17

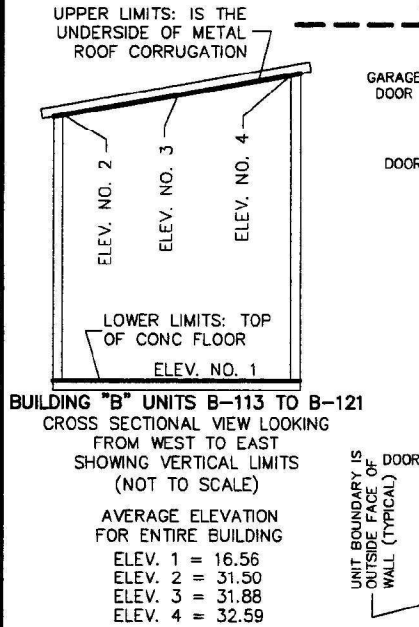

PARAMOUNT ENGINEERING GROUP
ENGINEERS, ARCHITECTS, PLANNERS, SURVEYORS
902 CLINT MOORE RD., STE. 142, BOCA RATON, FL. 33487
TELEPHONE: (561) 989-2280 - FAX: (561) 989-2284
STATE OF FLORIDA CERTIFICATION OF AUTHORIZATION NUMBER LB3353

Survey Date: 10/30/06	FB/PAGE: FILE	Proj No: 3151
Drawn by: MFS		Sheet No: 12 OF 17
Rev:		
File:		

Lake Worth Business Park, a Commercial Condominium

Exhibit "A" To The Declaration Of Condominium
Building "B", First Floor, Units B-113 Through B-123 And
First Floor Access For Second Floor Unit B-124