
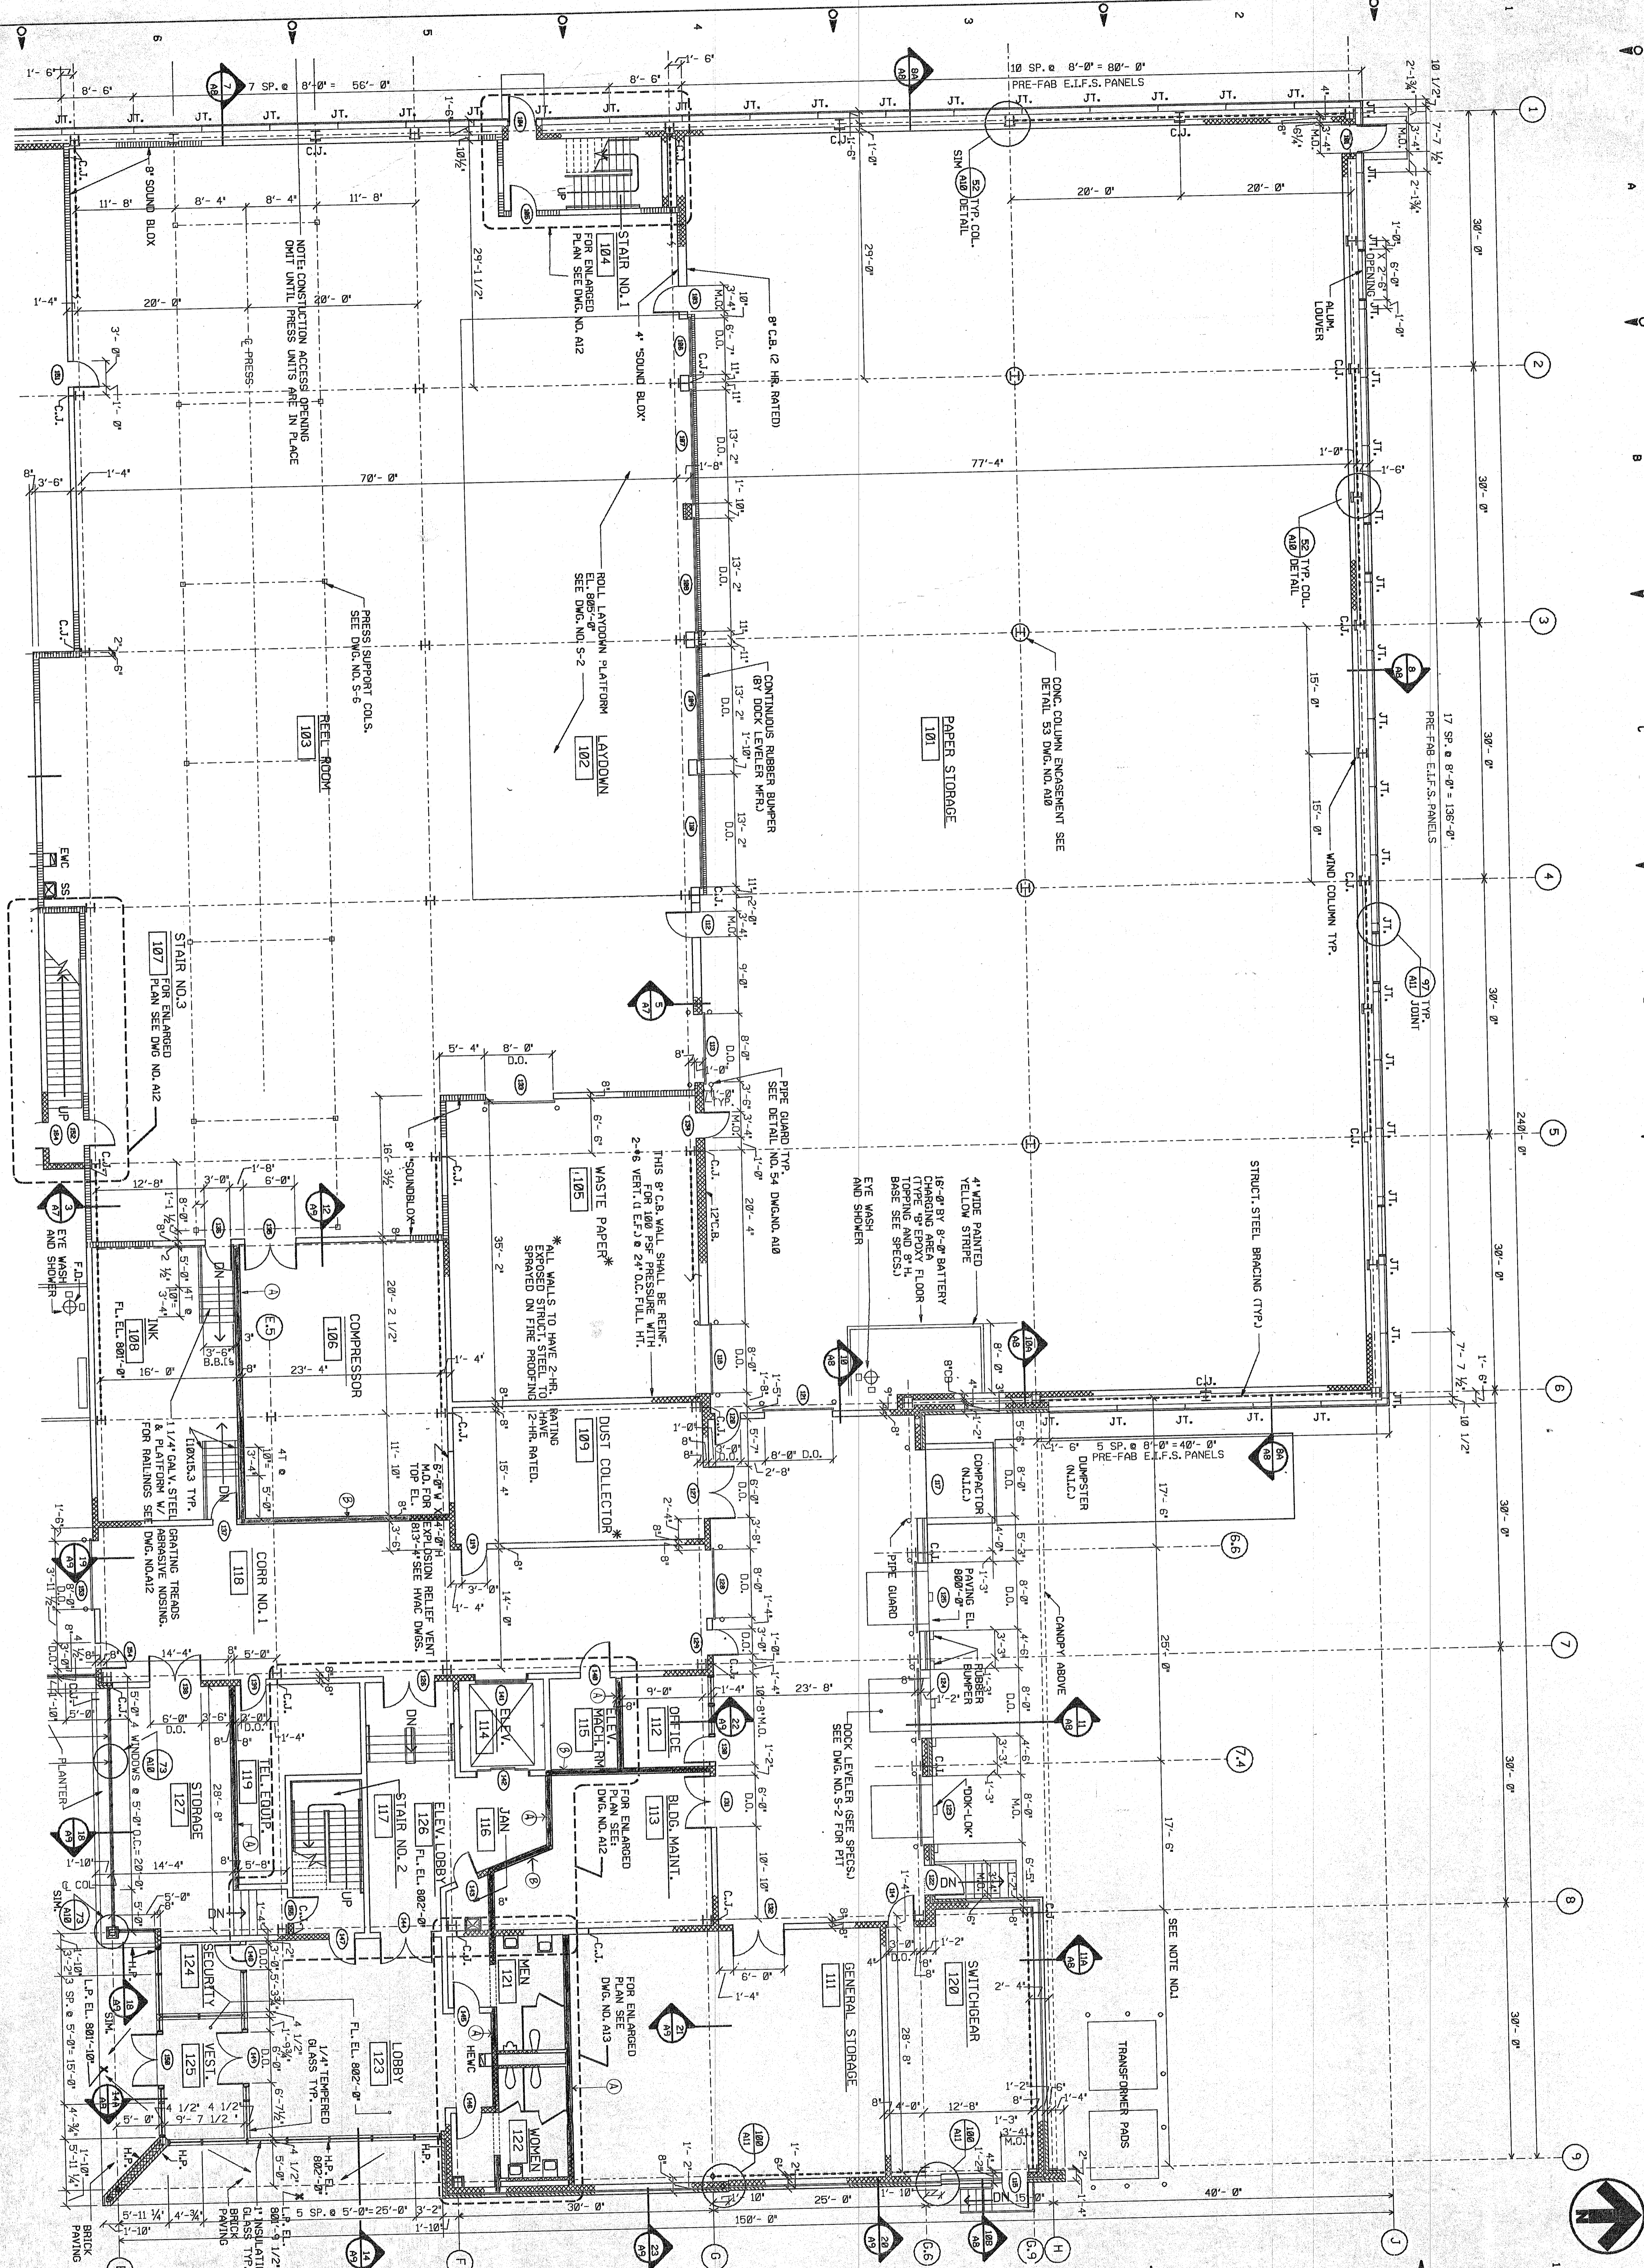


NOTES:  
1. CONSTRUCTION ACCESS OPENINGS - OMIT UNTIL ALL SWITCHGEAR IS IN PLACE.


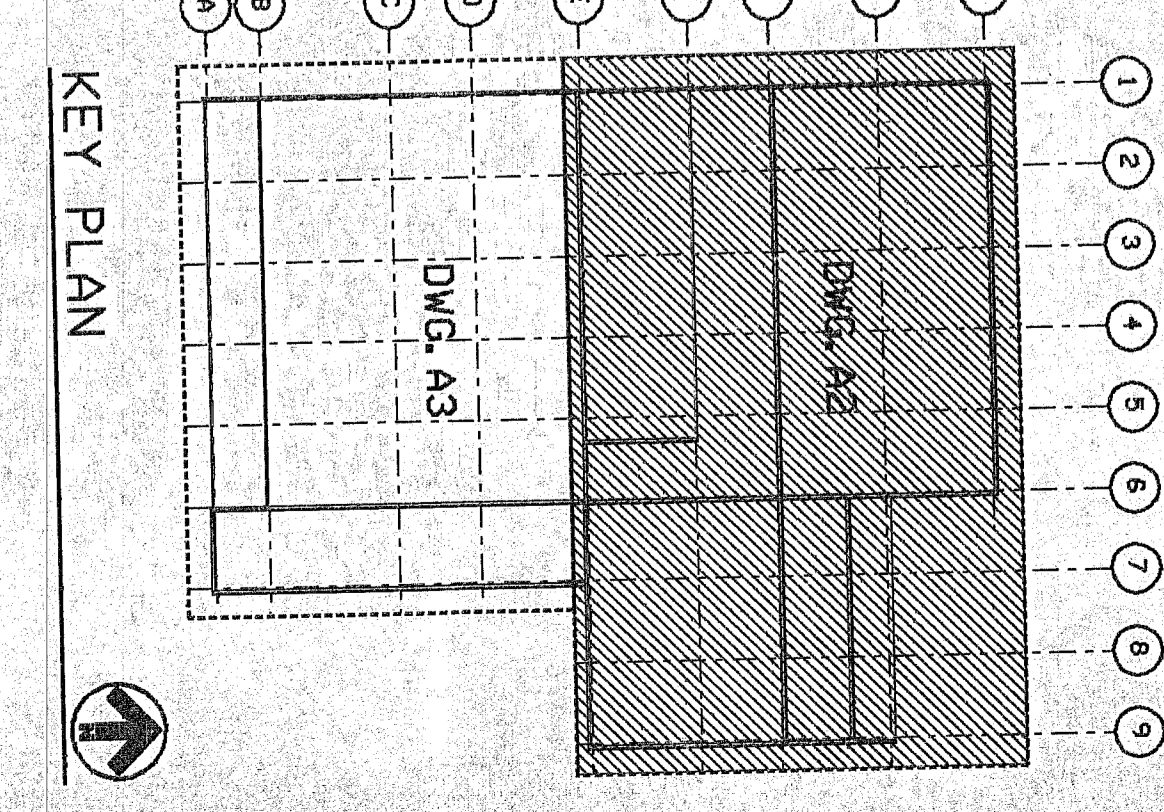

NO.	DATE	DESCRIPTION	BY	CHECKED BY
1	1/15/84	CONSTRUCTION REVISION	...	...
2	1/15/84	CONSTRUCTION REVISION	...	...
SCALE: 1/8"=1'-0"  
DRAWING NO. 4198-2-A2  
SHEET NO. 2

CLIENT/PROJECT TITLE  
HERALD JOURNAL  
SPARTANBURG SOUTH CAROLINA  
NEW PRODUCTION FACILITY

ARCHITECTURAL  
DATE: 4/18/82-10/82

DESIGNED BY: CEAS. T. MAIN, INC.  
BOSTON • CHARLOTTE • RICHMOND

PROJECT MANAGER: G. J. BROWNE  
PROJECT ENGINEER: L. J. WILSON  
PROJECT ARCHITECT: M. S. MOYER




