



1020 DRAYTON STREET
SUITE 200
SAVANNAH, GA 31401
912.777.3979

1. The drawing is the property of BRIAN FELDER & ASSOCIATES, LLC and is not to be reproduced or copied in whole or in part. It is not to be used on any other project and is to be returned on request.
2. Scales or stated hereon are valid on the original drawing only and are hereby changed in proportion to the difference in size between the print and the original drawing.
3. Do not scale dimensions from prints. Plans and details are not always drawn to scale. Use dimensions given or consult the Architect for further clarification.

DOWNTOWN EAST-PHASE III

120 RIVERVIEW DRIVE
SAVANNAH, GA 31401

REVISIONS	DESCRIPTION
ADD	DATE





THIRD FLOOR
CORNER TENANT

NOT FOR CONSTRUCTION
09.18.2024

JOB NO: 23.004
ISSUE DATE: 09.18.2024
DRAWN: NWH

SK4

TOTAL TENANT RENTABLE AREA: ± 2,330 SF

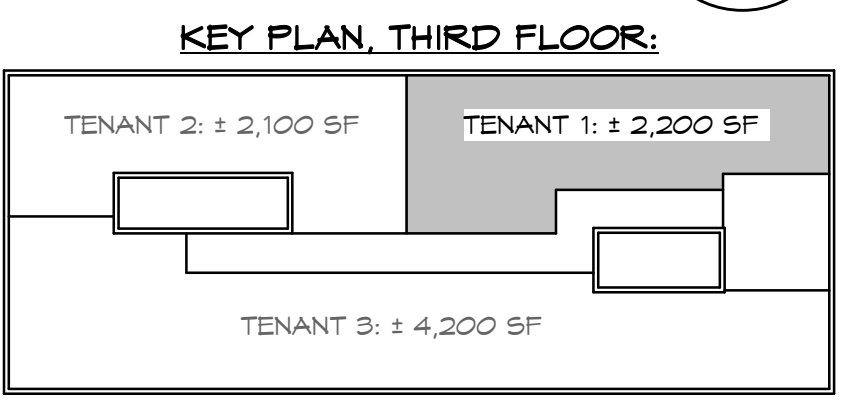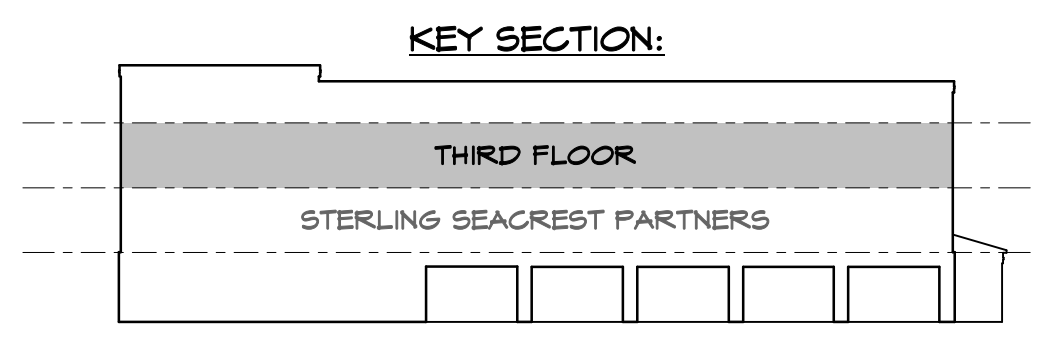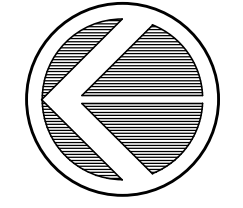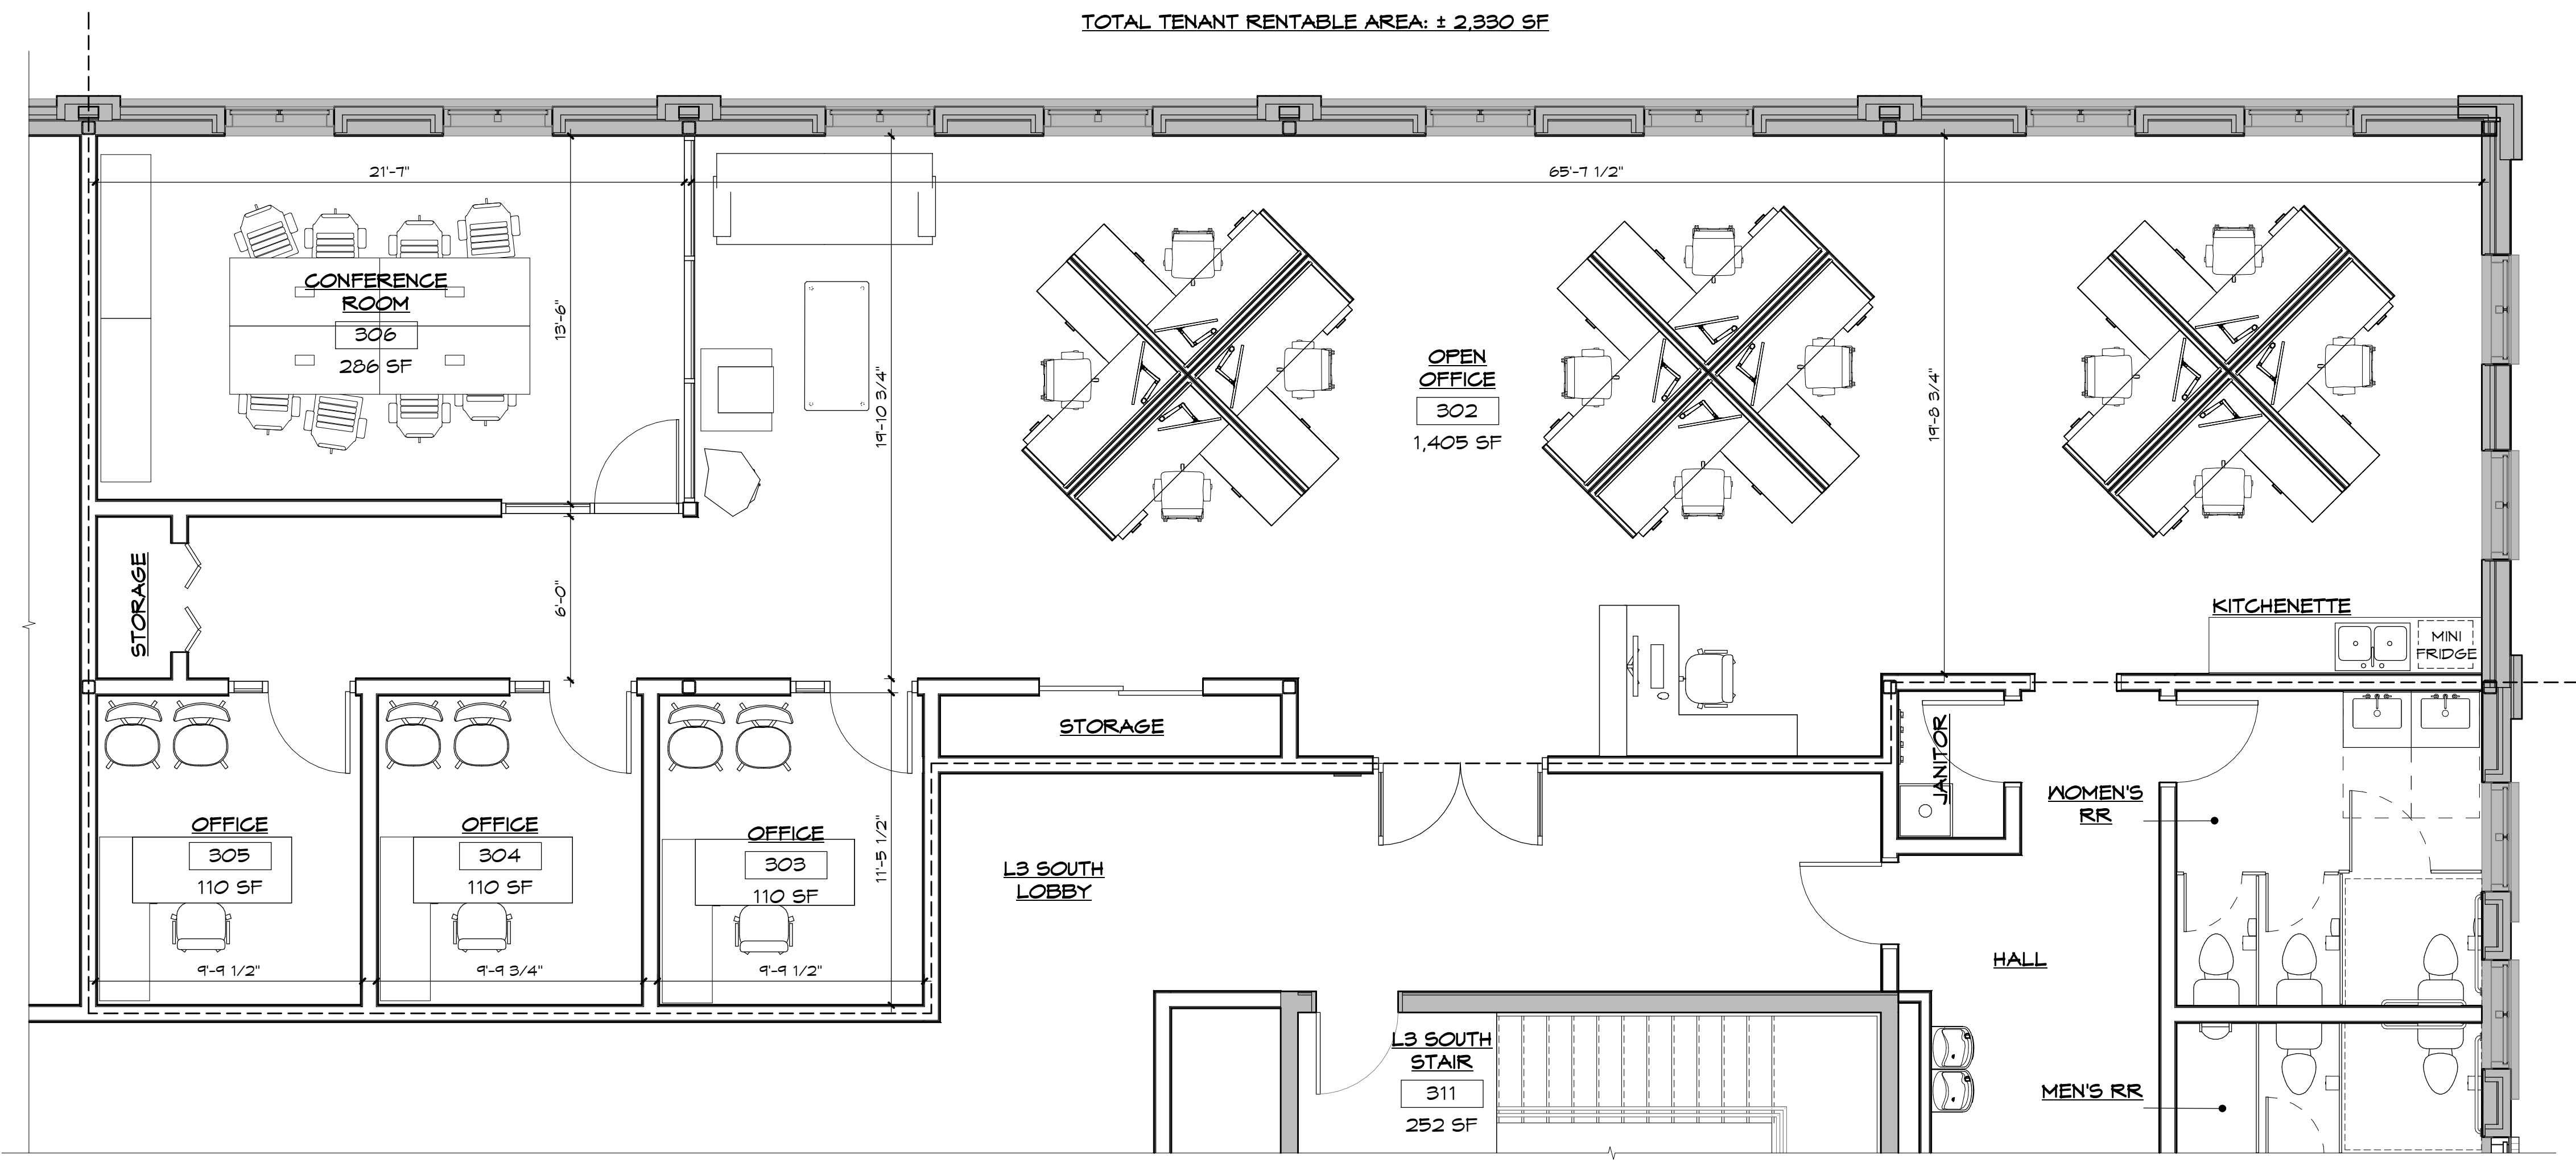

120 RIVERVIEW DR

1 SK4 THIRD FLOOR CORNER TENANT PLAN
SCALE: 1/4" = 1'-0"