

HAWDON BUILDING CORP
PHOENIX, AZ
PROPOSED FURNITURE PLAN
DATE: 05.05.2021
OVERALL PLAN

PRELIMINARY
Not for construction

CLIENT APPROVAL

FIELD MEASUREMENTS REQUIRED.
BUILDING DIMENSIONS PROVIDED
BY SOURCE CHECK THEM AGAINST
DESIGN.

NOTE: ALL PLANS, DRAWINGS AND SPECIFICATIONS ARE THE PROPERTY OF GOODMAN, AND MAY NOT BE REPRODUCED WITHOUT THE WRITTEN CONSENT OF GOODMAN. ALL MEASUREMENTS ARE SUBJECT TO VERIFICATION BY THE CONTRACTOR. NOTIFY GOODMAN IN THE EVENT OF DISCREPANCIES.

SCALE: 1/4"=1'-0"
CORE # 140369
DATE: 05.05.2021
FINAL ISSUE:
DRAWN BY: LP
CHECK BY:
REV. NO. DATE
1.1 Client Revisions 4/27/2021 MAJ




WORKROOM



COLLABORATION




TOUCHDOWN

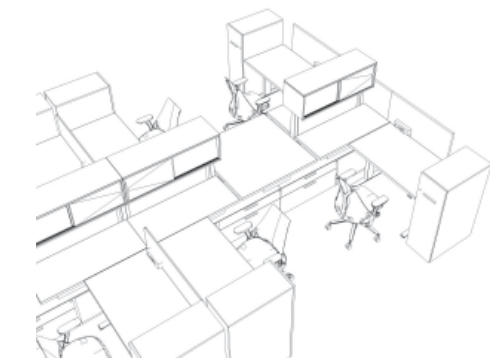

STATIONS

1ST FLOOR WORKSTATION LAYOUT

MAY 6, 2021

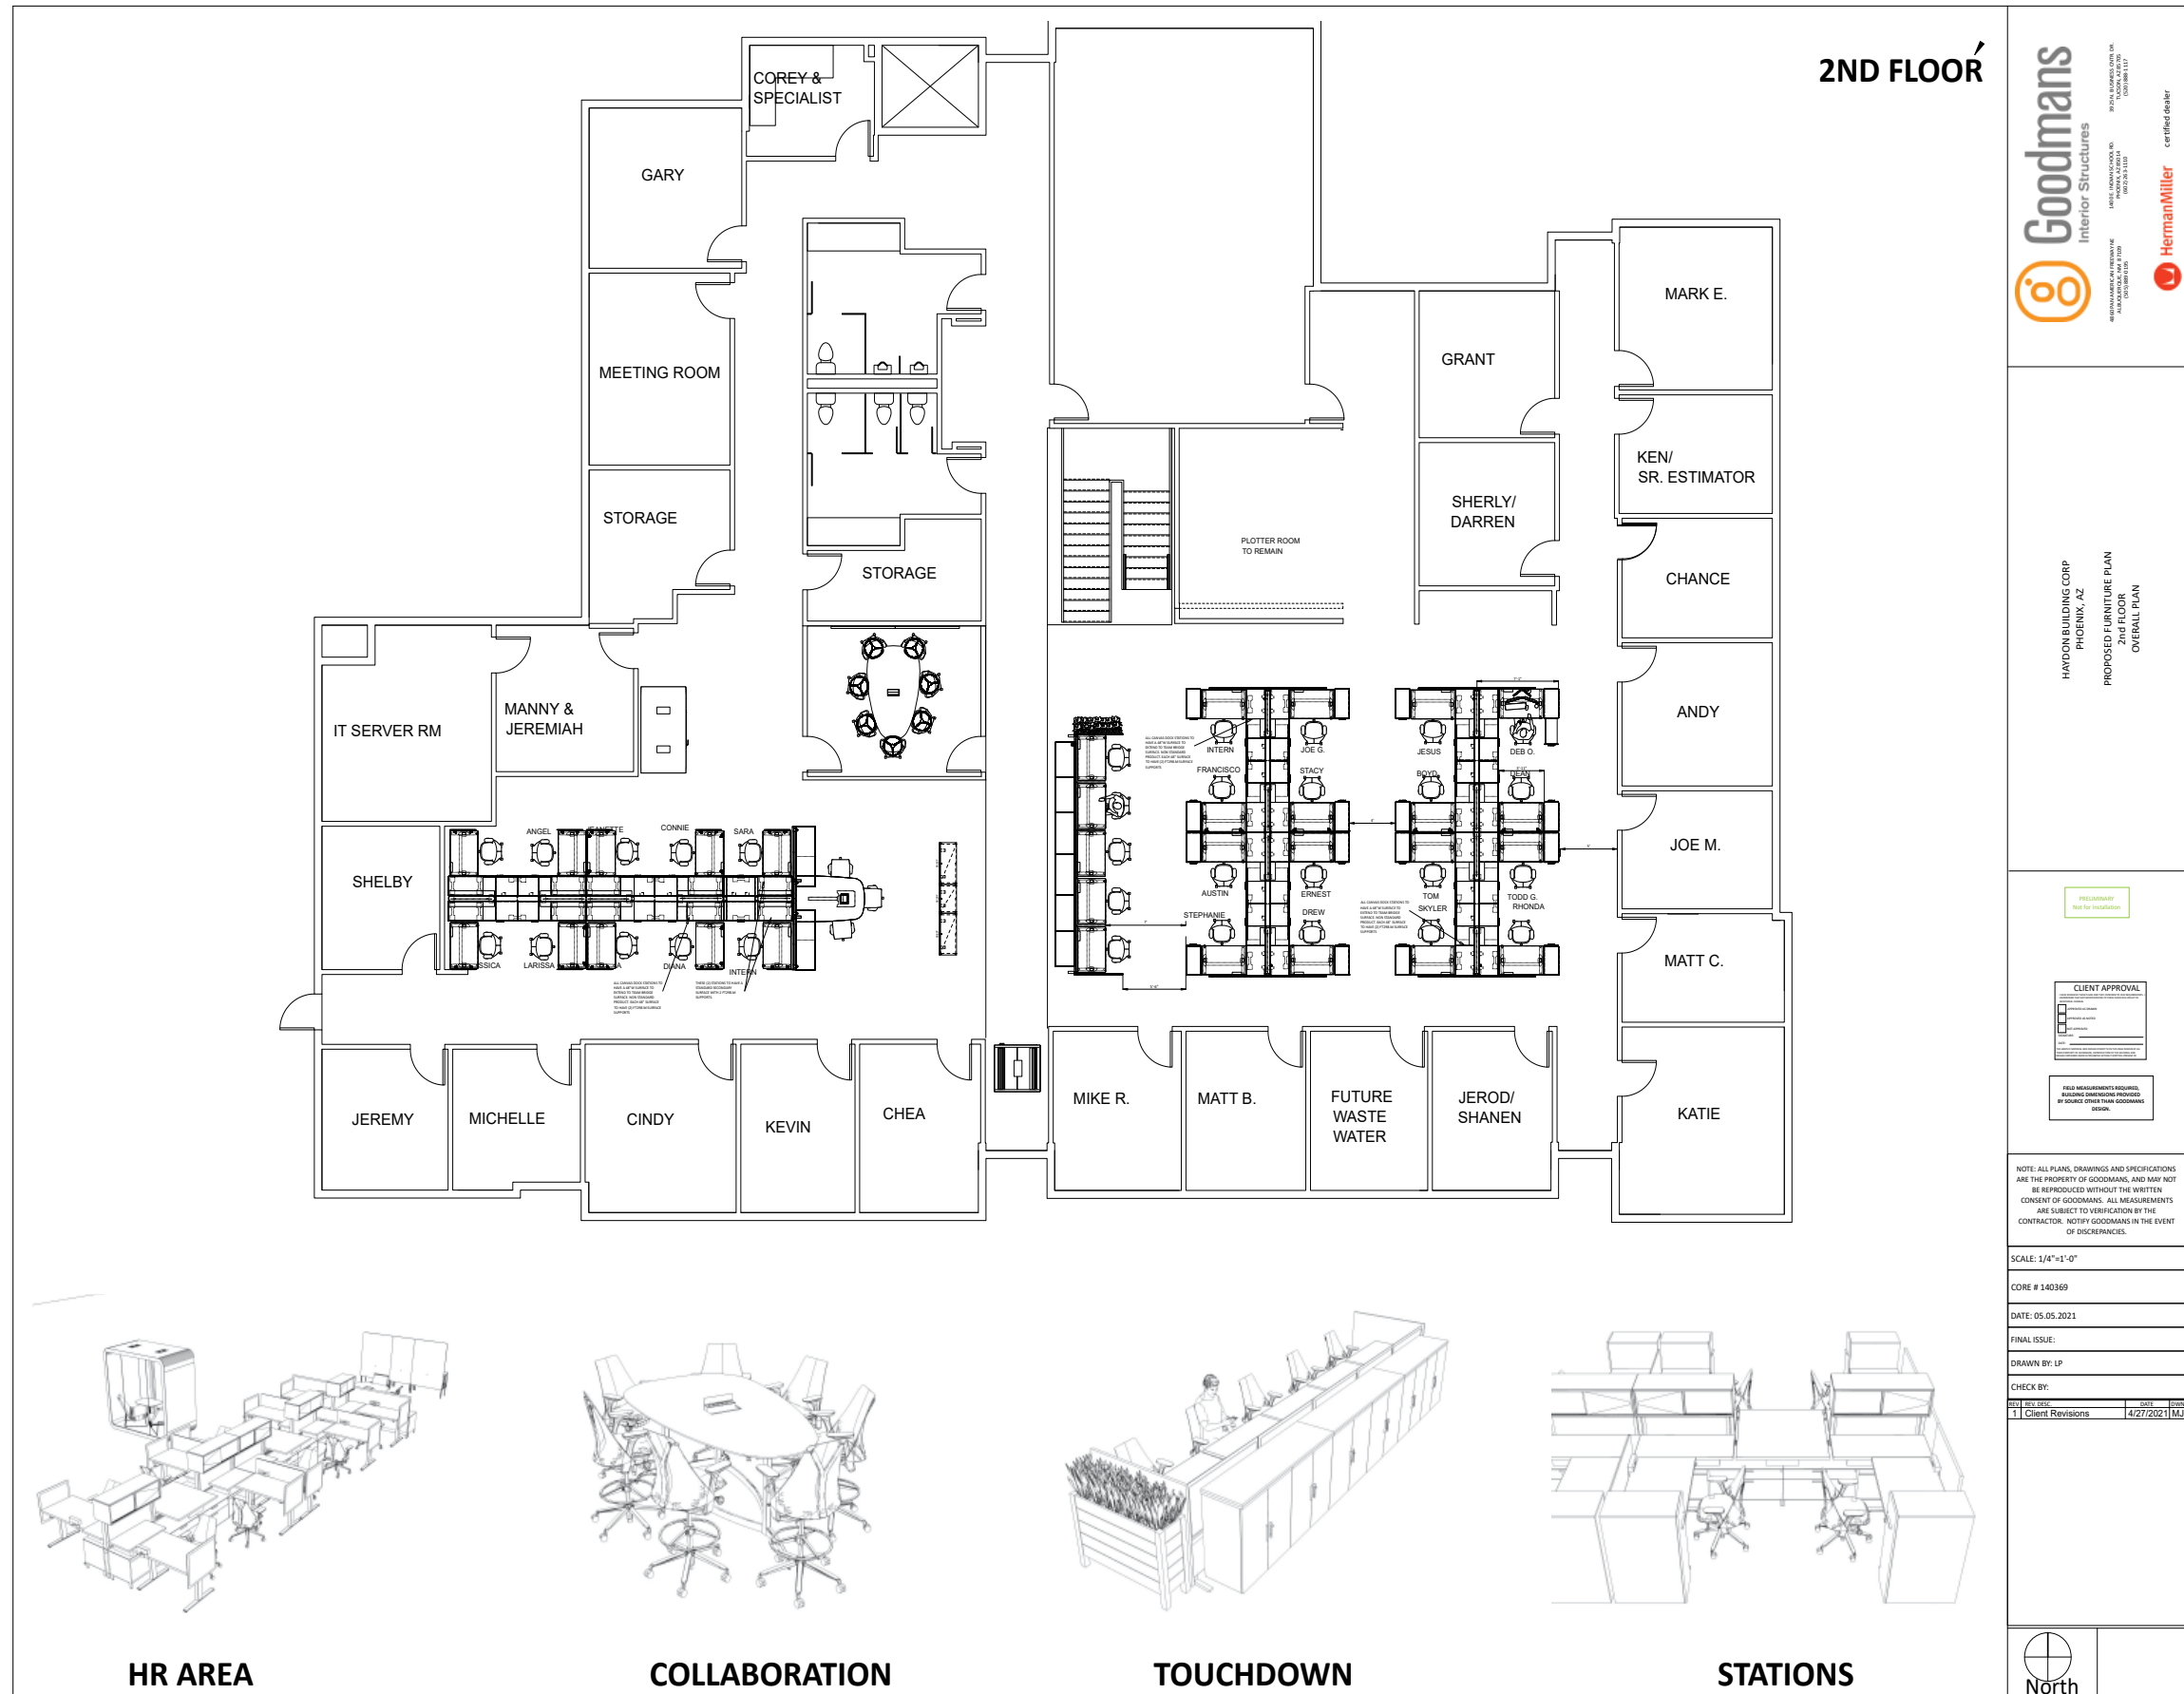

2ND FLOOR

Goodmans
Interior Structures

HERMAN MILLER
certified dealer

HAWDON BUILDING CORP
PHOENIX, AZ
PROPOSED FURNITURE PLAN
OVERALL PLAN



PRELIMINARY
Not for construction

CLIENT APPROVAL

FIELD MEASUREMENTS REQUIRED
BEFORE ORDERING PRODUCTS
BY SOURCE OTHER THAN GOODMANS
DESIGN

NOTE: ALL PLANS, DRAWINGS AND SPECIFICATIONS ARE THE PROPERTY OF GOODMANS, AND MAY NOT BE REPRODUCED WITHOUT THE WRITTEN CONSENT OF GOODMANS. ALL MEASUREMENTS ARE SUBJECT TO VERIFICATION BY THE CONTRACTOR. NOTIFY GOODMANS IN THE EVENT OF DISCREPANCIES.

SCALE: 1/4"=1'-0"
CORE # 140369
DATE: 05.05.2021
FINAL ISSUE:
DRAWN BY: LP
CHECK BY:
REV. NO. DATE
1 Client Revisions 4/27/2021 MAJ

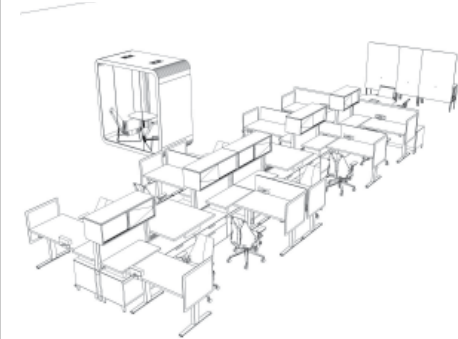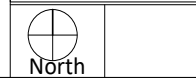

HR AREA



COLLABORATION



TOUCHDOWN



STATIONS

2ND FLOOR WORKSTATION LAYOUT

MAY 6, 2021