


Curves	Radius	Tangent	Length	Delta	Chord	Chord Bear

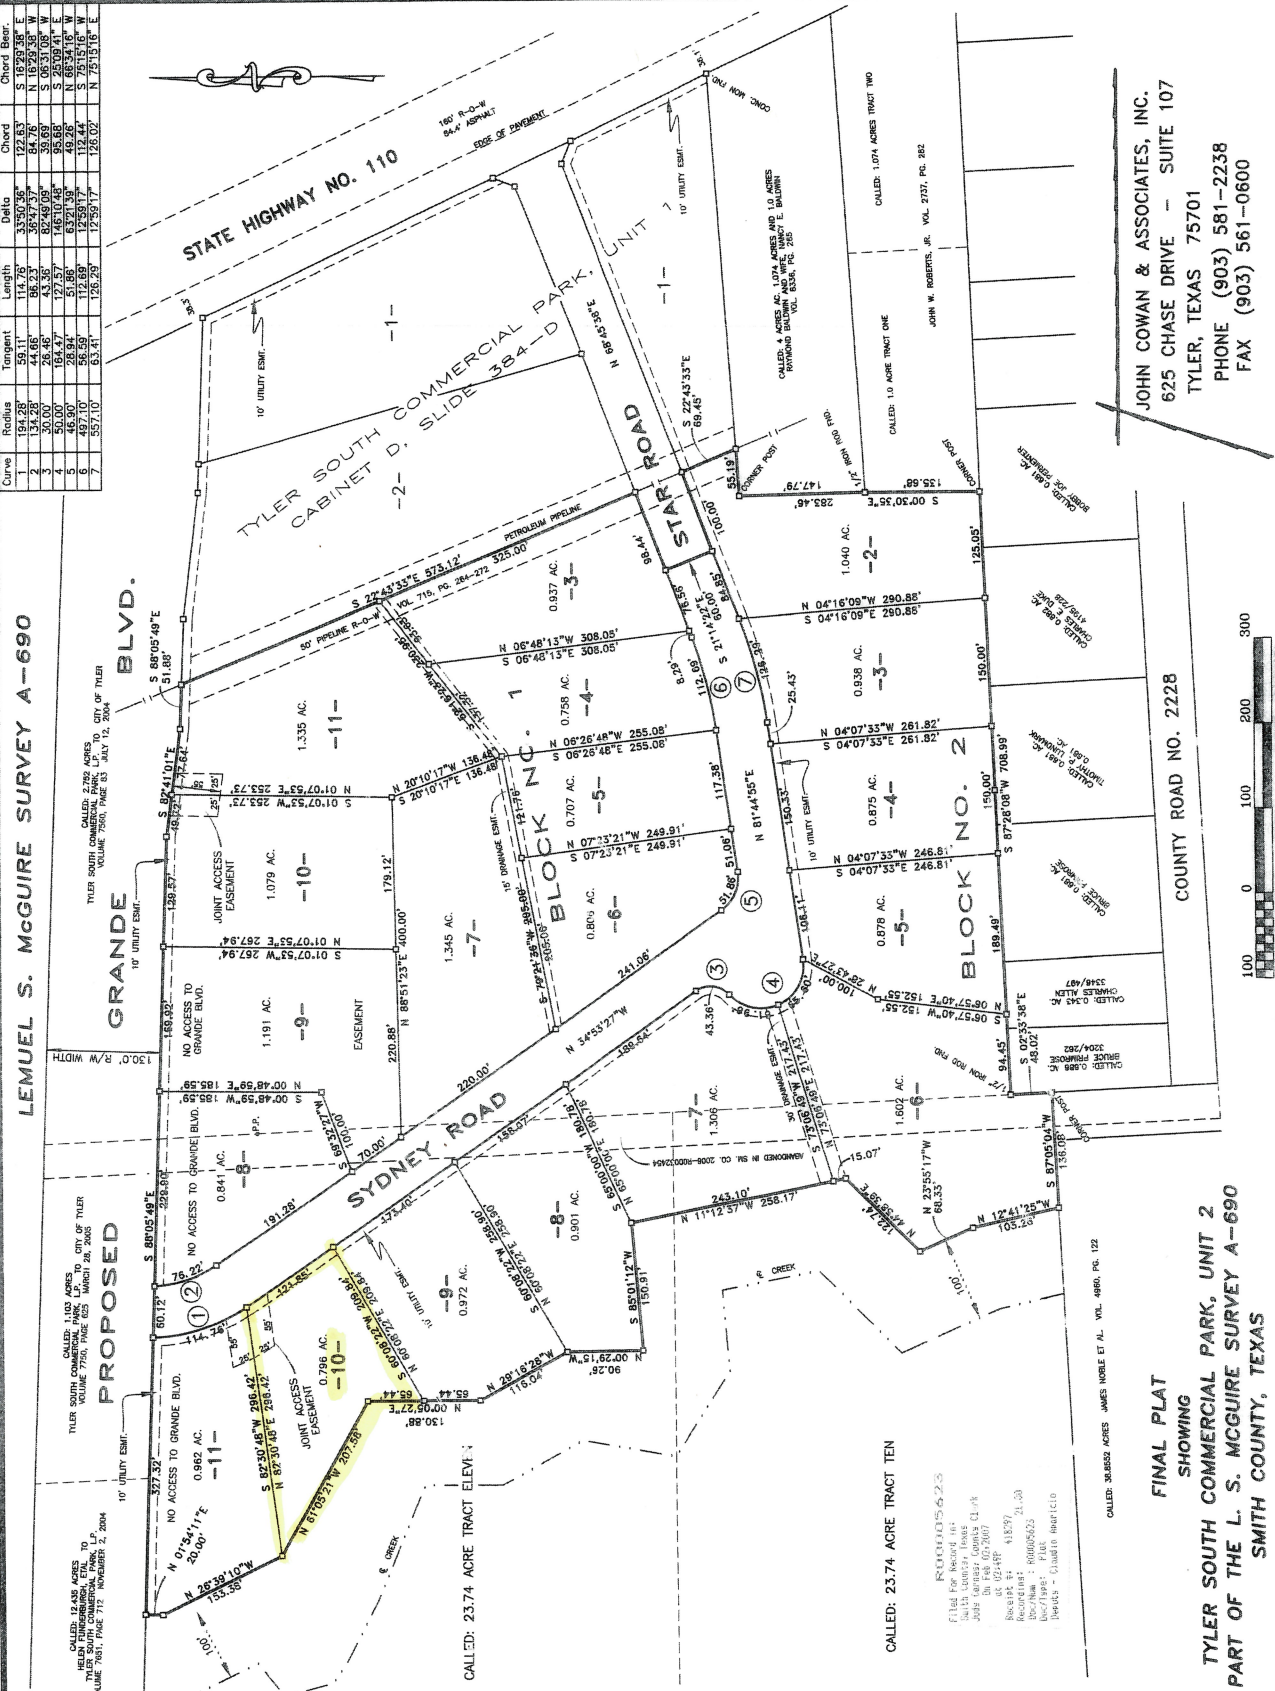

JOHN COWAN & ASSOCIATES, INC.
625 CHASE DRIVE - SUITE 107
TYLER, TEXAS 75701
PHONE (903) 581-2238
FAX (903) 561-0600

NOVEMBER 29TH, 2006

COUNTY ROAD NO. 2228

FINAL PLAT
SHOWING
TYLER SOUTH COMMERCIAL PARK, UNIT 2
PART OF THE L. S. MCGUIRE SURVEY A-690
SMITH COUNTY, TEXAS

CALLLED: 23.74 ACRE TRACT TEN

R00005623
 Filed For Record in:
 On Feb. 07, 2007
 at 02:45P
 Receipt #: 418297
 Recording: 21.00
 Doc/Num : R00005623
 DocType: Plat
 Deputy : Claudio Aparicio

CALLED: 30.8552 ACRES JAMES NOBLE ET AL. VOL. 4960, PG. 122