


1 FIRST LEVEL PLAN  
1/8"=1'-0"

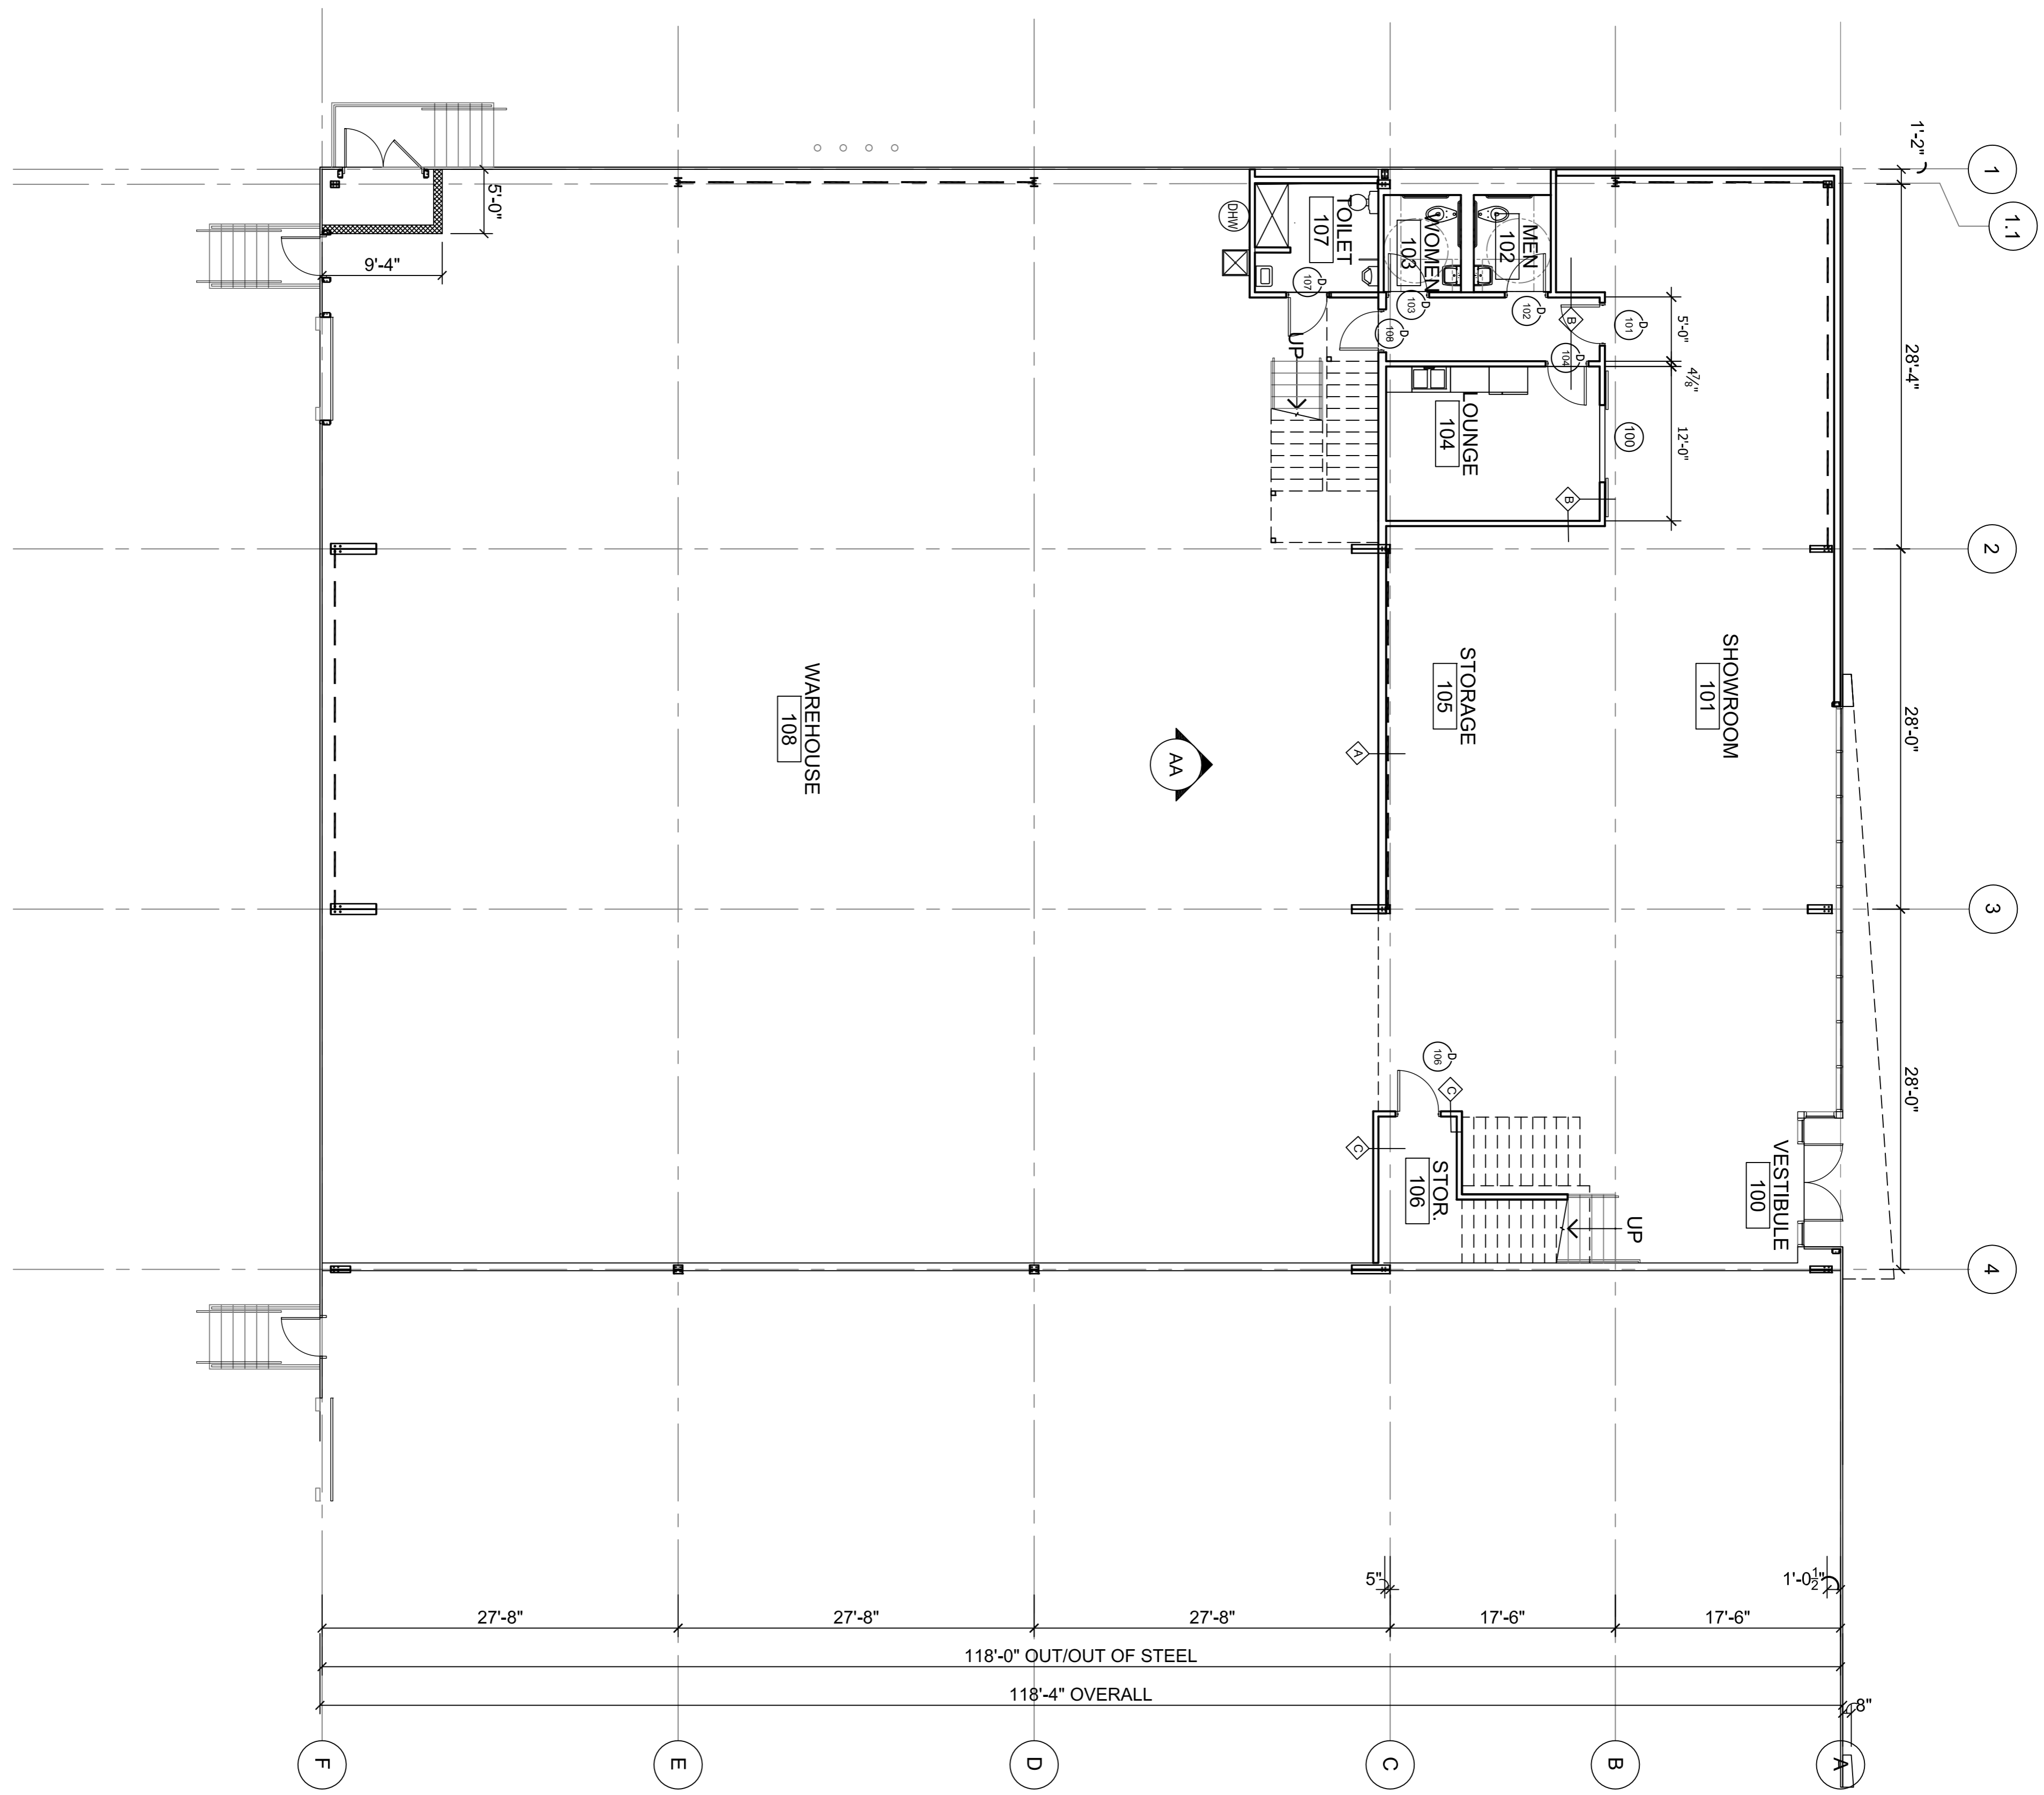

F

E

D

C

B

A

1

1.1

2

3

4

27'-8"

27'-8"

27'-8"

17'-6"

17'-6"

118'-0" OUT/OUT OF STEEL

118'-4" OVERALL

28'-4"

28'-0"

28'-0"

5'-0"

9'-4"

5'-0"

4 7/8"

12'-0"

1'-0 1/2"

5"

AA

WAREHOUSE  
108

SHOWROOM  
101

STORAGE  
105

STOR.  
106

LOUNGE  
104

TOILET  
107

MEN  
102

WOMEN  
103

VESTIBULE  
100

UP

UP

UP

DHW