



Drawing: G:\0170_Car Development\001_Brodie Park Shopping Center\CAD\190416 Site Plan_ALT.dwg Last Plotted: Wed Jul 10 2019 - 10:38am By: bbandel

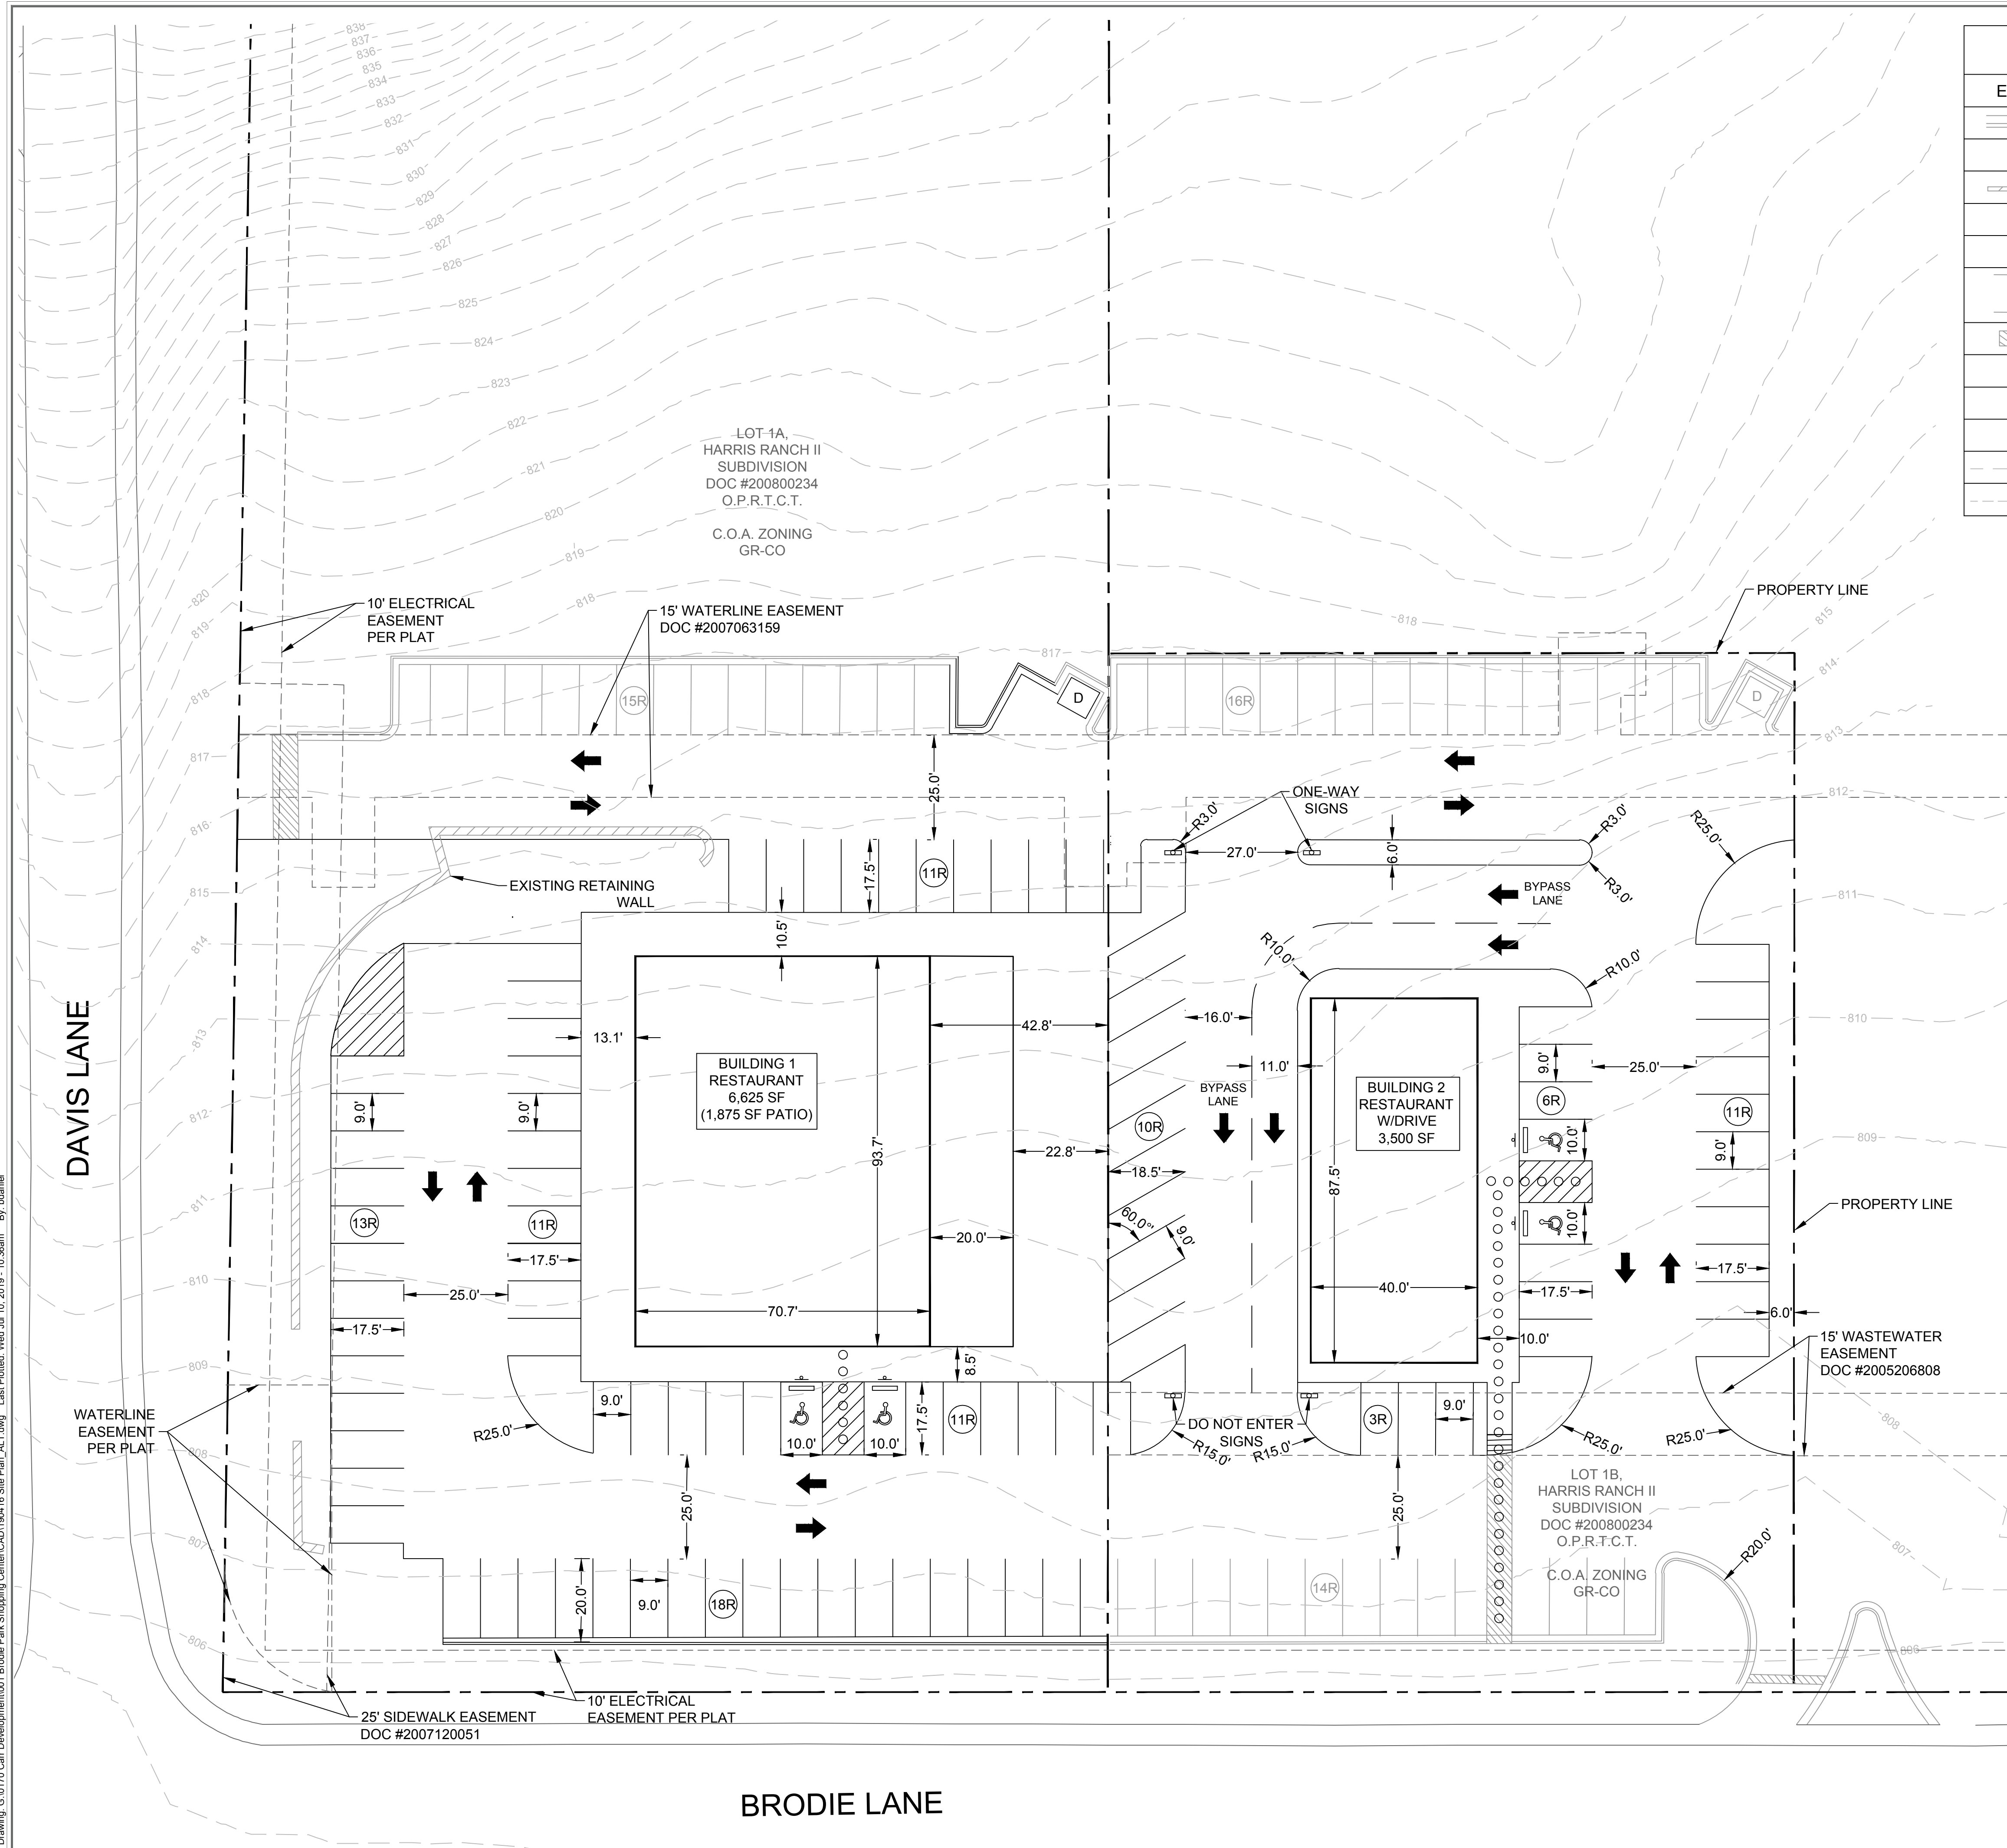

LEGEND		
EXISTING	PROPOSED	
		CURB AND GUTTER
		PROPERTY LINE
		SITE WALL
		BUILDING FOOTPRINT
		PATIO FOOTPRINT
		PARKING SPACES
		STRIPING
		ADA ROUTE
		DUMPSTER PAD
		PARKING COUNT
		CONTOURS
		EASEMENT LINES

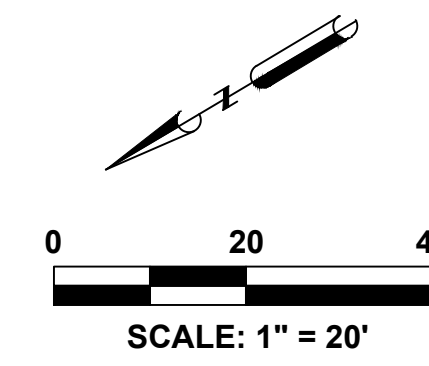

BRODIE PARK SHOPPING CENTER

JULY, 2019
WG PROJECT NO. 0170-001

NO.	DATE	REVISION



SITE PLAN
BRODIE PARK SHOPPING CENTER
8901 BRODIE LANE



ENGINEERING & SURVEYING
FIRM # F-15324
2007 S 1ST STREET, SUITE 103
AUSTIN, TEXAS 78704
(512) 394-1900
SHEET
1 OF 1