


CONSULTANTS:  
CIVIL ENGINEER -

STRUCTURAL ENGINEER -

MECHANICAL  
ELECTRICAL -  
WSP FLACK + KURTZ  
T 713.785.1311  
F 713.785.2556

DRAWN BY:  
CHECK BY:  
DATE:  
REVISED:

DialySpa  
Houston, TX

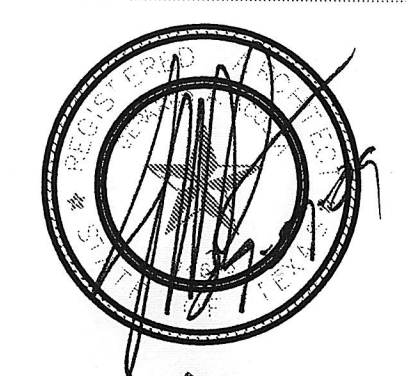

ACOSTA  
ARCHITECTURE, LLC  
101 CRAWFORD STREET,  
SUITE 208  
HOUSTON, TX 77002  
T 713.527.8727  
F 832.202.0867  
Acosta-Arch.com

OWNERSHIP OF DOCUMENTS  
THIS DOCUMENT AND THE DESIGN IDEAS  
INCORPORATED HEREIN ARE AN INSTRUMENT OF  
PROFESSIONAL SERVICE AND SOLE PROPERTY OF  
ACOSTA ARCHITECTURE, LLC AND IS NOT TO  
BE REPRODUCED, COPIED, OR USED FOR ANY OTHER  
PROJECT WITHOUT THE WRITTEN AUTHORIZATION  
OF ACOSTA ARCHITECTURE, LLC.




APRJ NO.: 08010

FIRST FLOOR  
DIMENSION PLAN

A1.1

ISSUED FOR PERMIT AND CONSTRUCTION 2009.05.15

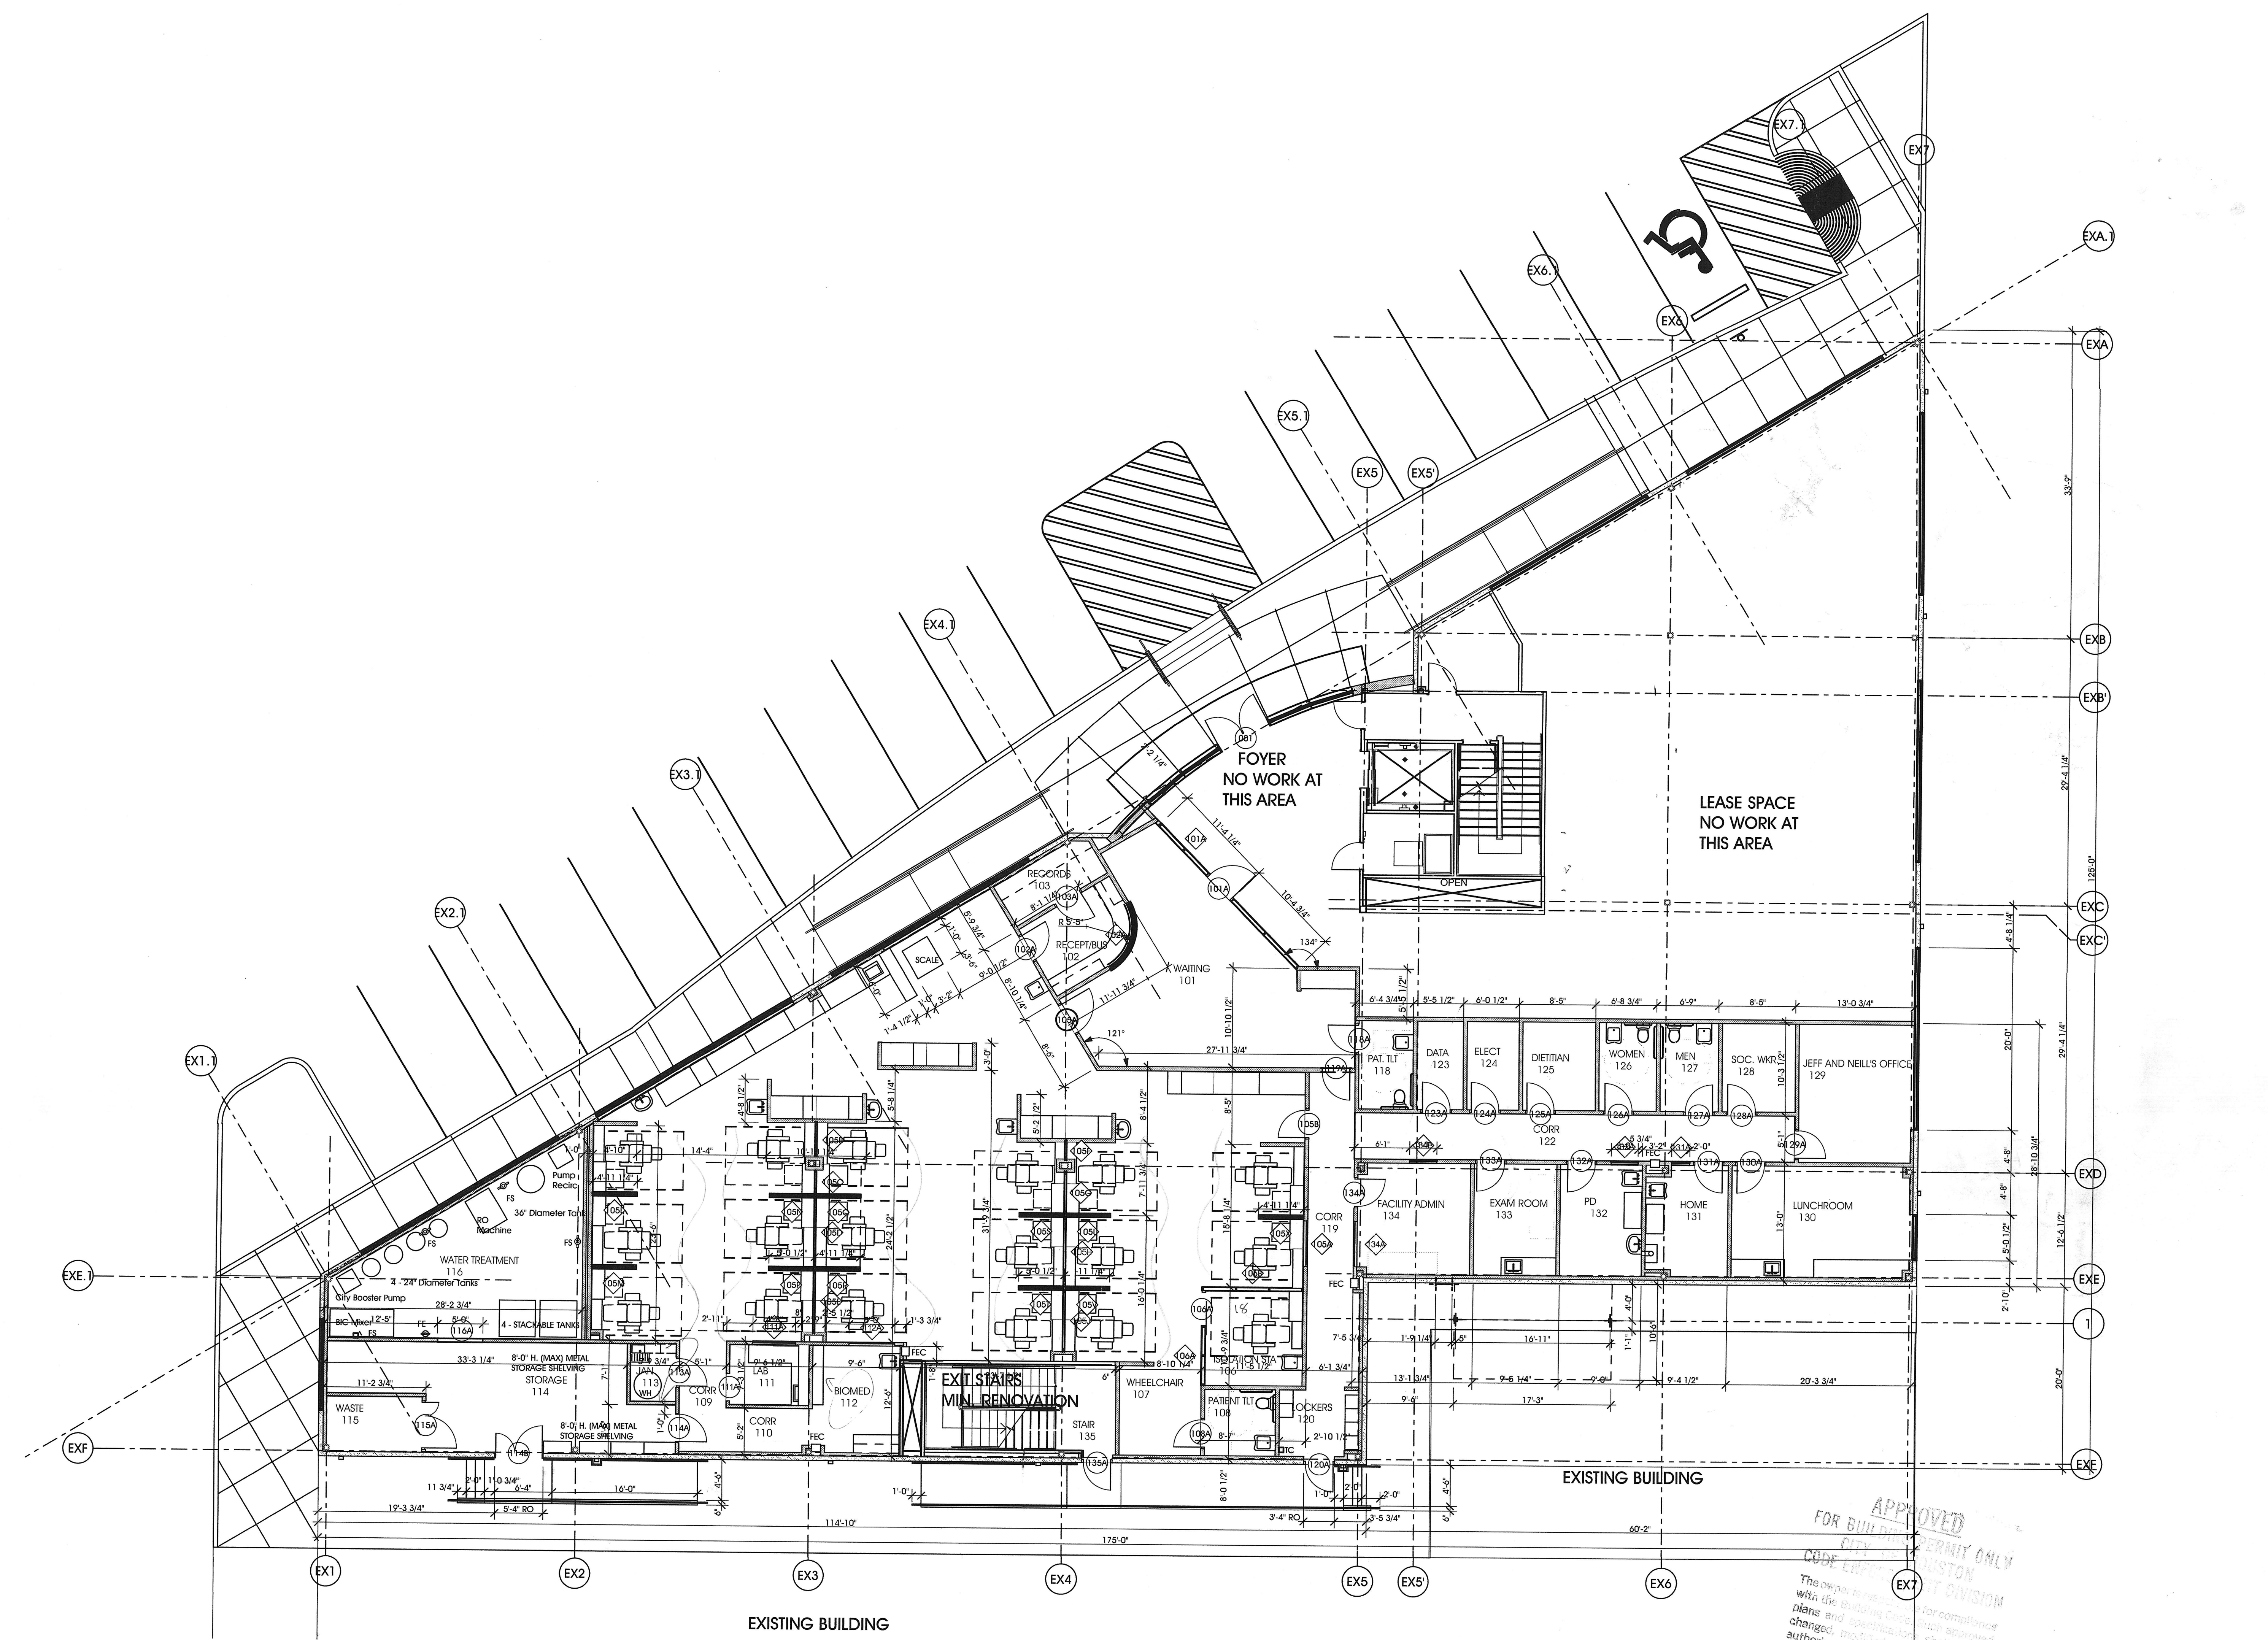

1 FIRST FLOOR DIMENSION PLAN  
SCALE: 1/8" = 1'-0"

G:\08010\_DialySpa\08010\_CD\08010A.pln