

170'-0"


28' DRIVEWAY

51'-0"

18'-0"

6' CURB

EXIST. SIDEWALK

- TOILET ROOM ACCESSORIES:**
1. FINISH & INSTALL POWERED SOAP DISPENSERS IN TOILET ROOMS
 2. FINISH & INSTALL ELECTRICAL HAND DRYERS IN TOILET ROOMS 113 & 119.

- NON-BEARING WALL:**
1. 2x4 @ 16" O.C. TO 14' IN HEIGHT.
 3. SEE SWS FOR INTERIOR WALL DETAIL.

PART TYPE SOUND INSULATION W/ MIN 50 SFC. IN REMAINING STOPS FROM FLOOR TO CEILING SEE SPEC. 07-03B

EXIST WALLS
NEW WALLS


NOTE: REQ. W/TH OF COLUMN BEYOND FOOT FOUNDATIONS @ HIGHER FIN ELEV THAN FIN FLOOR ELEV.

NOTE: CENTER COUNTERS OVER POSTS. CENTER WALLS ON EXIST. COLUMNS.

REMOVE EXIST. CONC. & REPLACE @ GRADES INDICATED

REMOVE EXIST. CONC. & REPLACE @ GRADES INDICATED

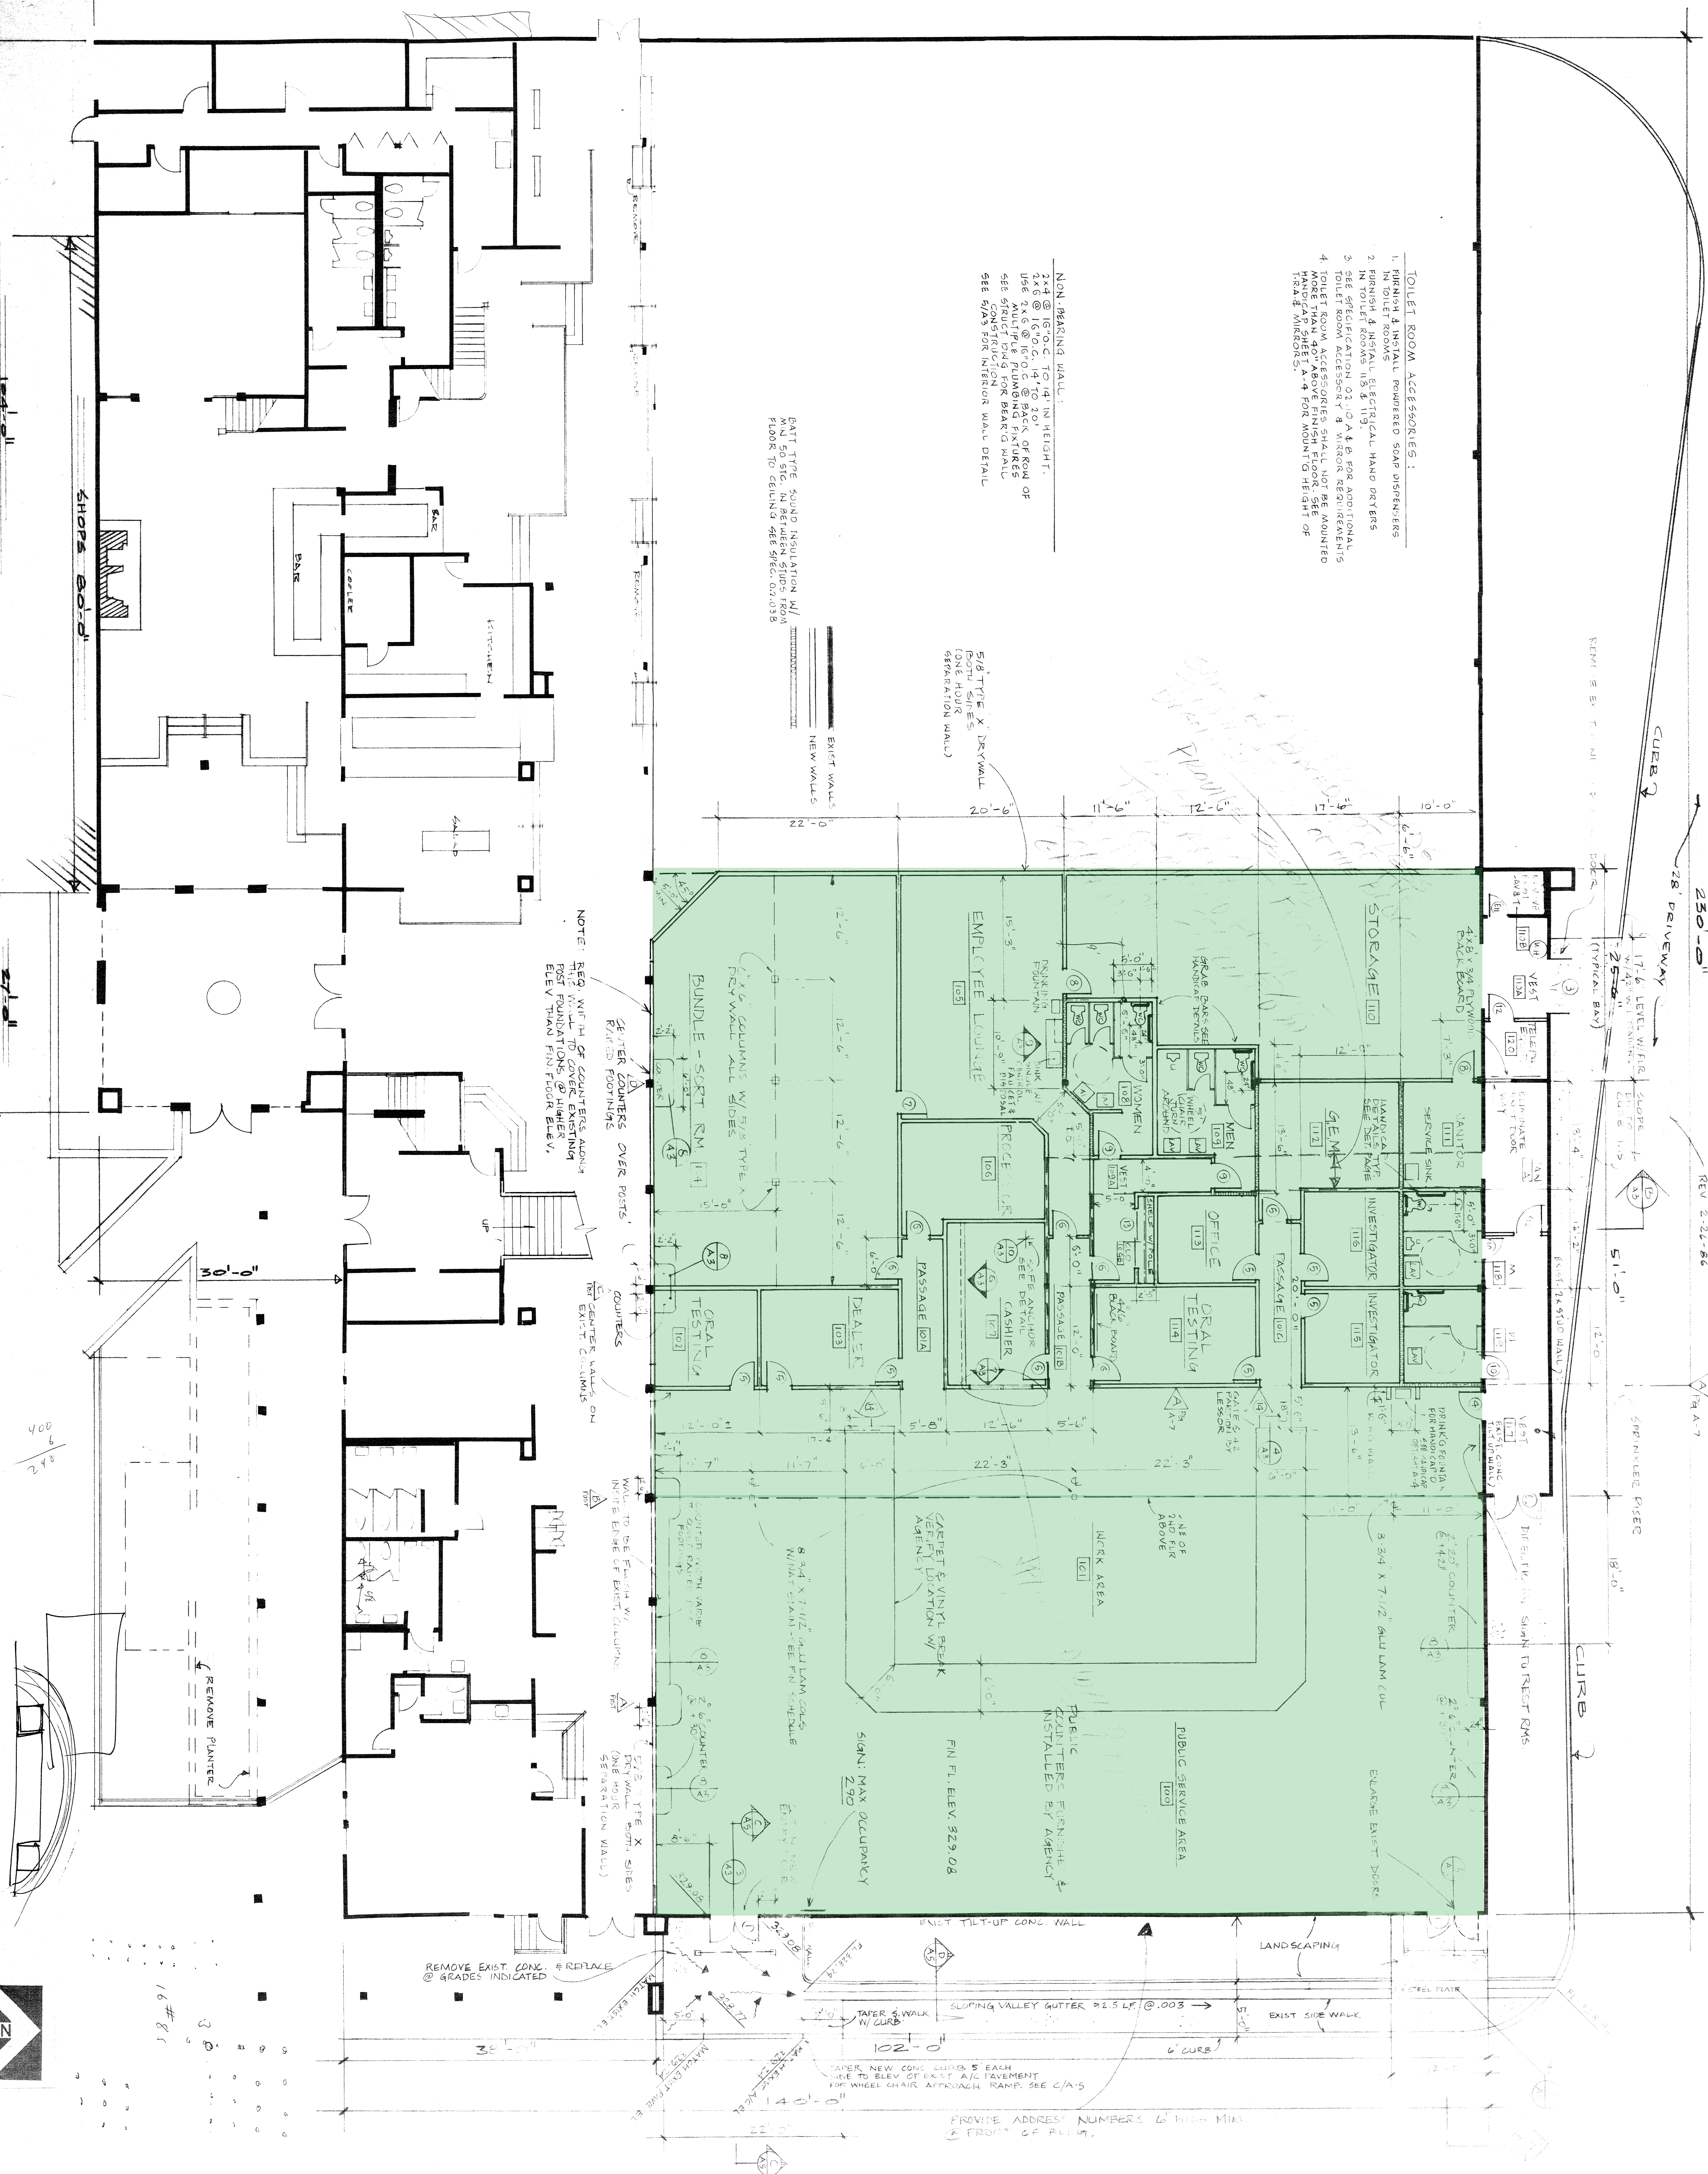

FLOOR PLAN



MOULTON PARKWAY PLAZA -DMV

23535 MOULTON PARKWAY PLAZA LAGUNA HILLS, CA 92653

TIMELESS ARCHITECTURE INC. 23276 SOUTH POINTE DRIVE SUITE 208 LAGUNA HILLS, CA. 92653 PHONE: (714)831-8110, 951-0802

12/2/85 1/8" = 1'-0" 85012