


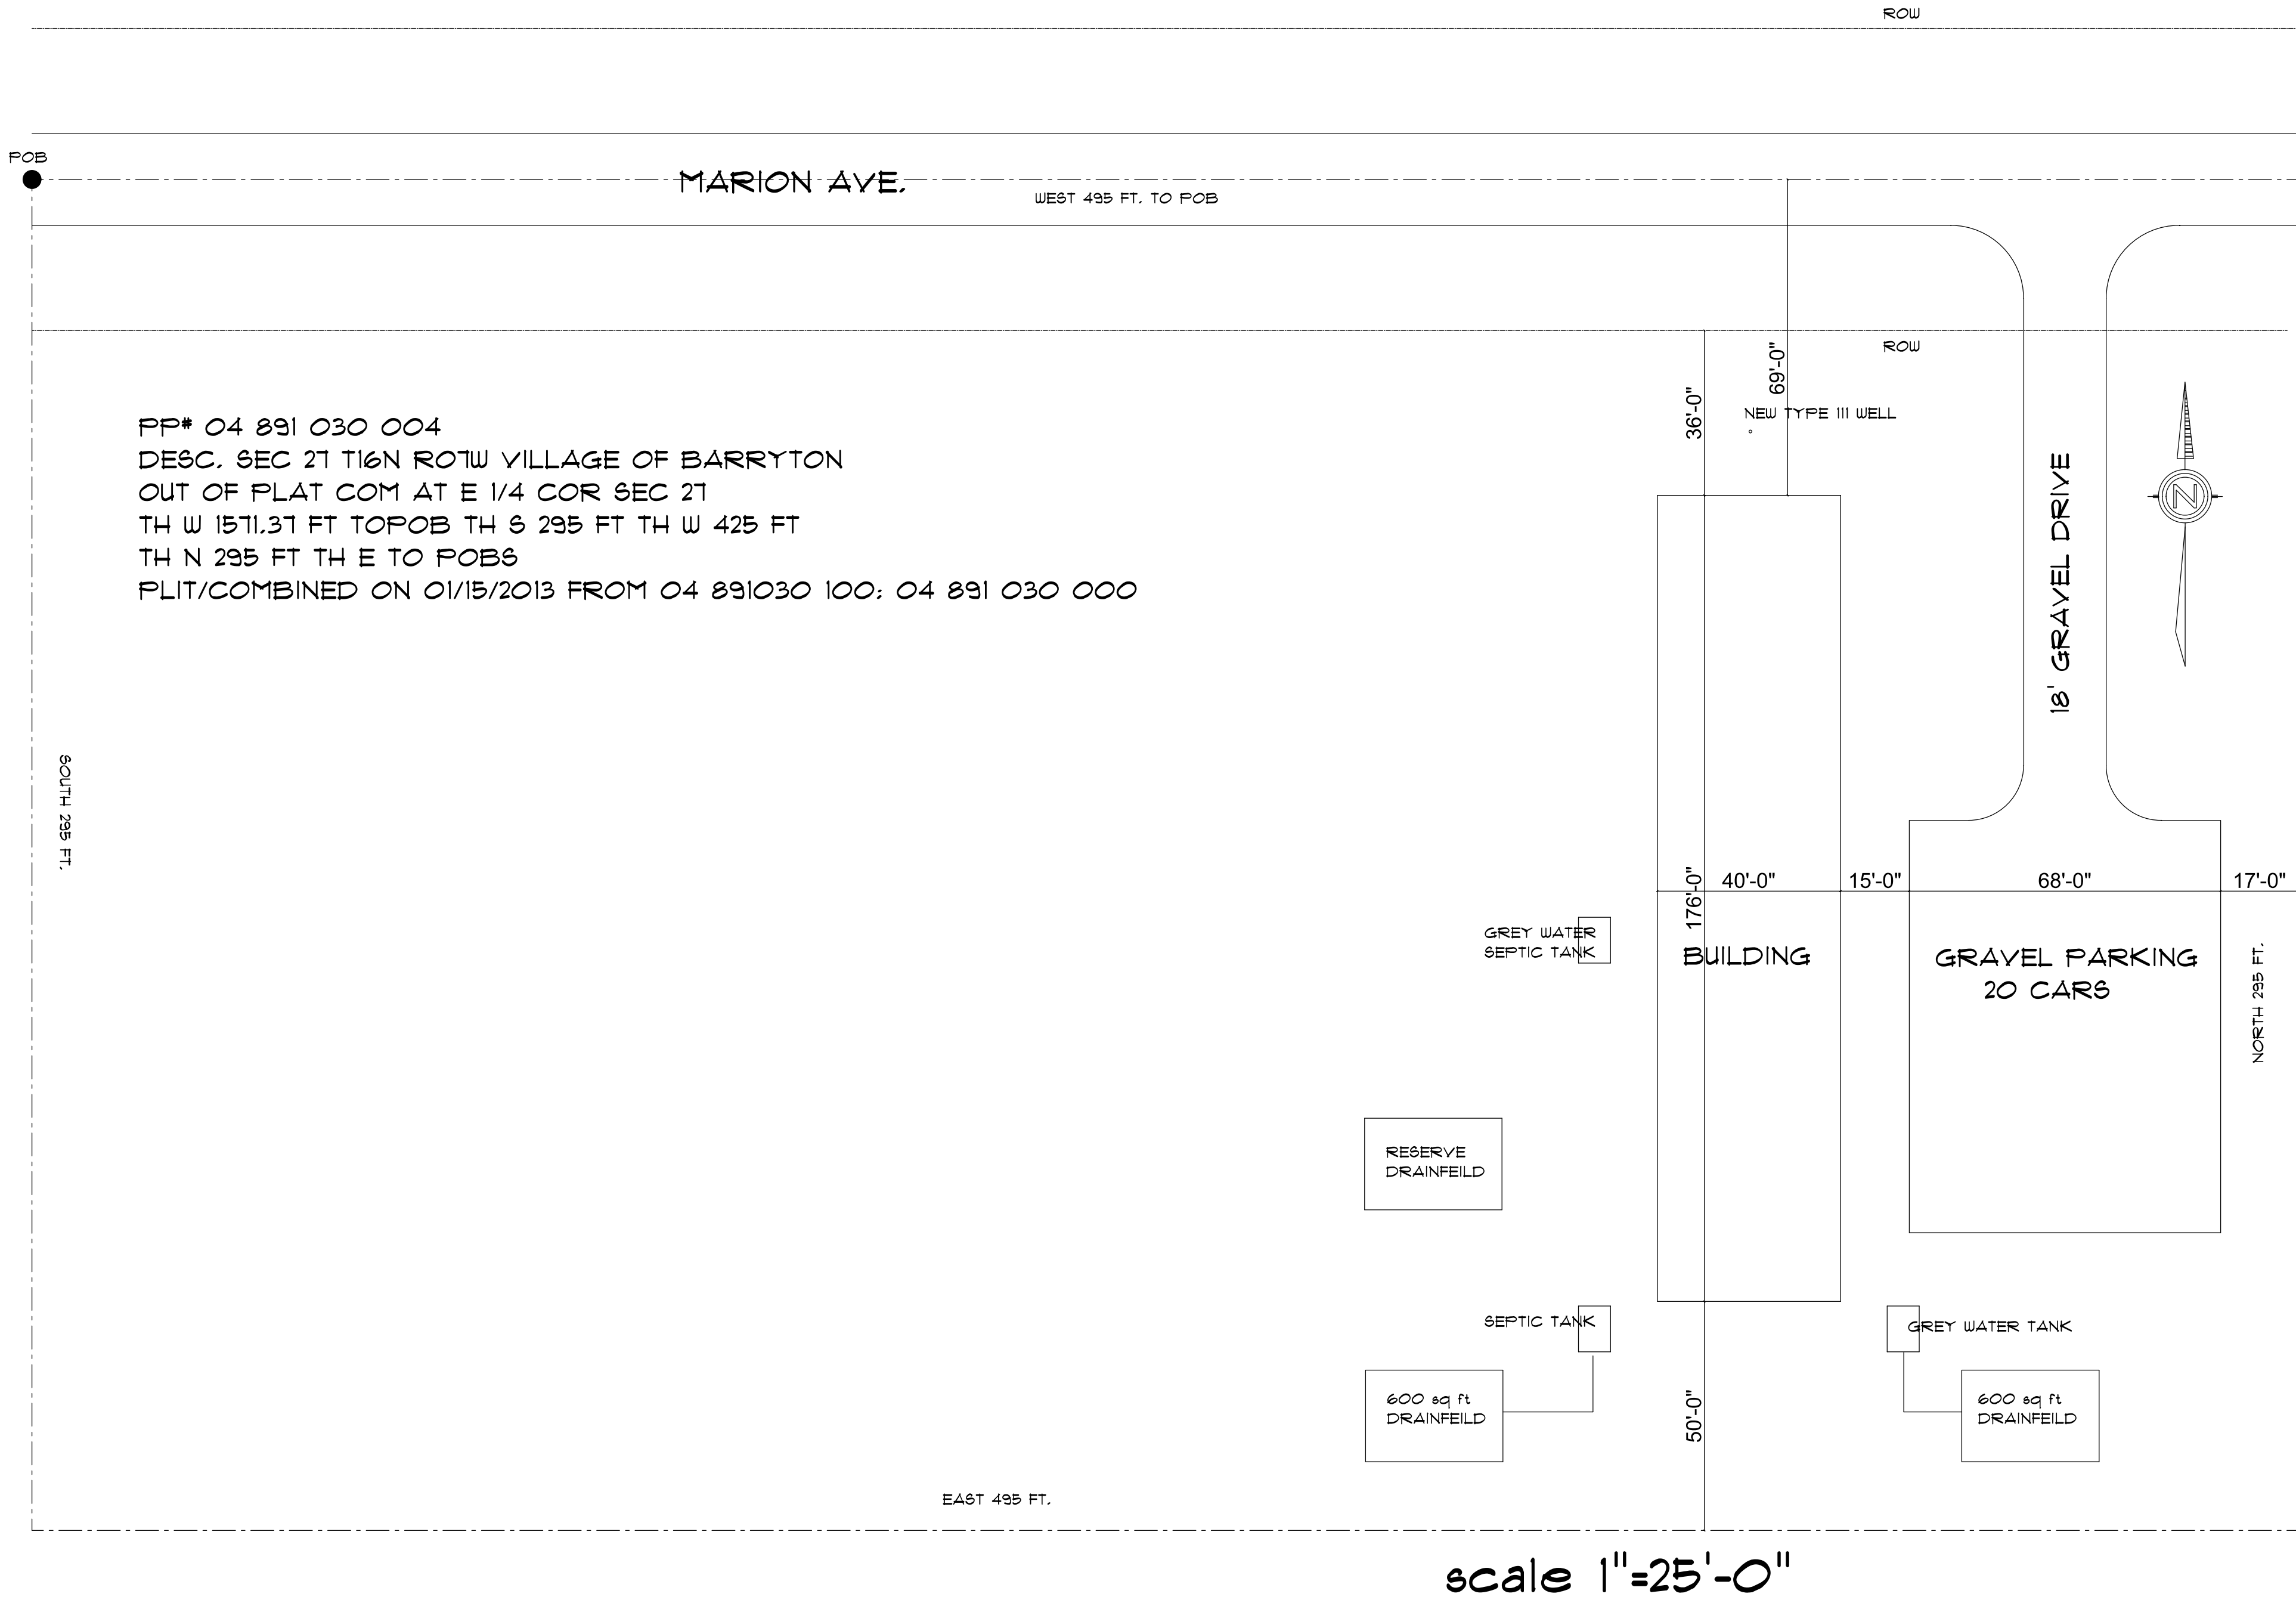

SITE	1
ELEVATIONS	2
ELEVATIONS	3
MAIN FLOOR	4
EGRESS ROUTES	5
EGRESS LIGHTING	6
ELECTRICAL OUTLETS	7
ELECTRICAL LIGHTS	8
ELECTRICAL DETAILS	9
ALARMS & SECURITY	10
SECTIONS	11
PLUMBING SUPPLY	12
PLUMBING SANITARY	13
PLUMBING GREY WATER	14
HVAC	15