


271 Tresane SitePlan

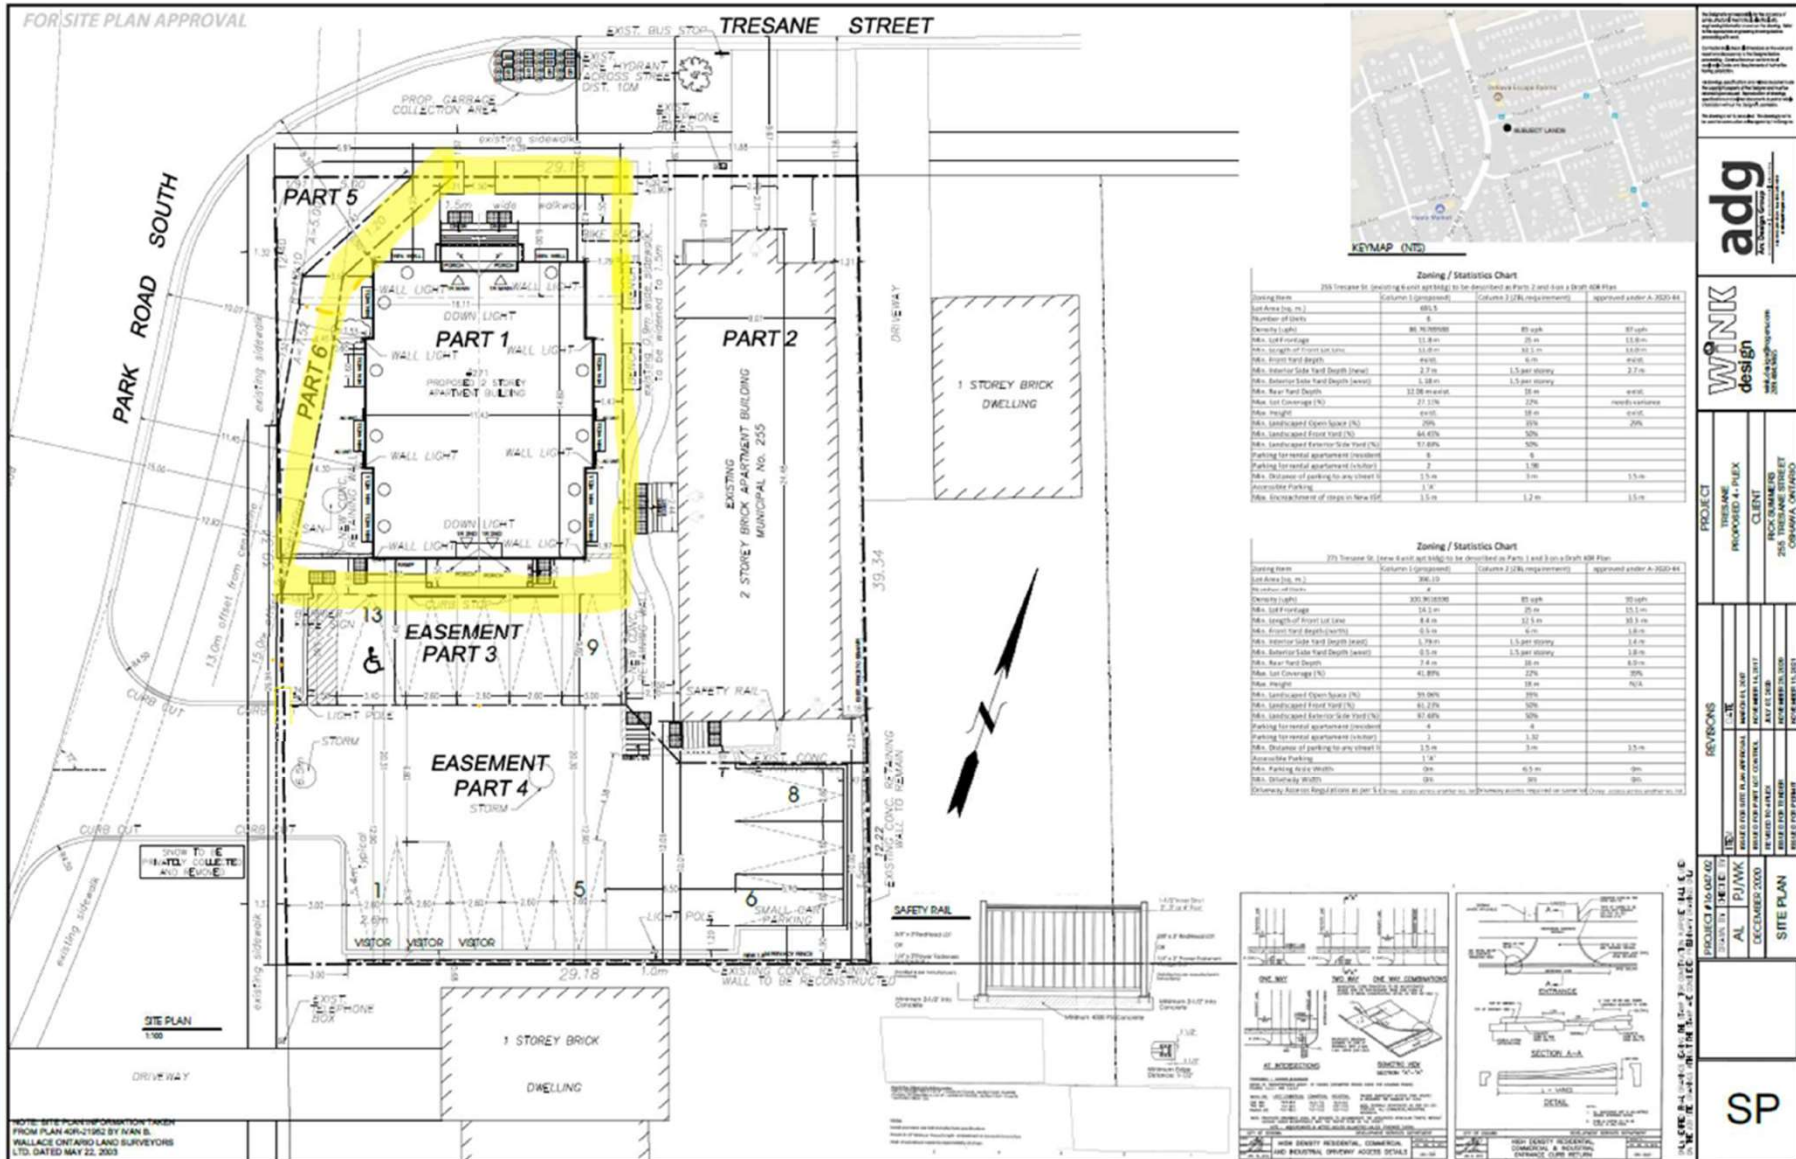

NOTE: SITE PLAN INFORMATION TAKEN FROM PLAN A01-21962 BY N.A.N. B. WALLACE ONTARIO LAND SURVEYORS LTD. DATED MAY 22, 2003

adg
ARCHITECTURAL DESIGN GROUP

WINK design
WINK ARCHITECTURAL DESIGN GROUP

PROJECT
271 TRESANE ST. PROPOSED 4-FLUX

CLIENT
RICK GRAMERIS
255 TRESANE STREET

REVIEWS

DATE	BY	REVISION

SP