


SEE SYSTEM PLAN 6S

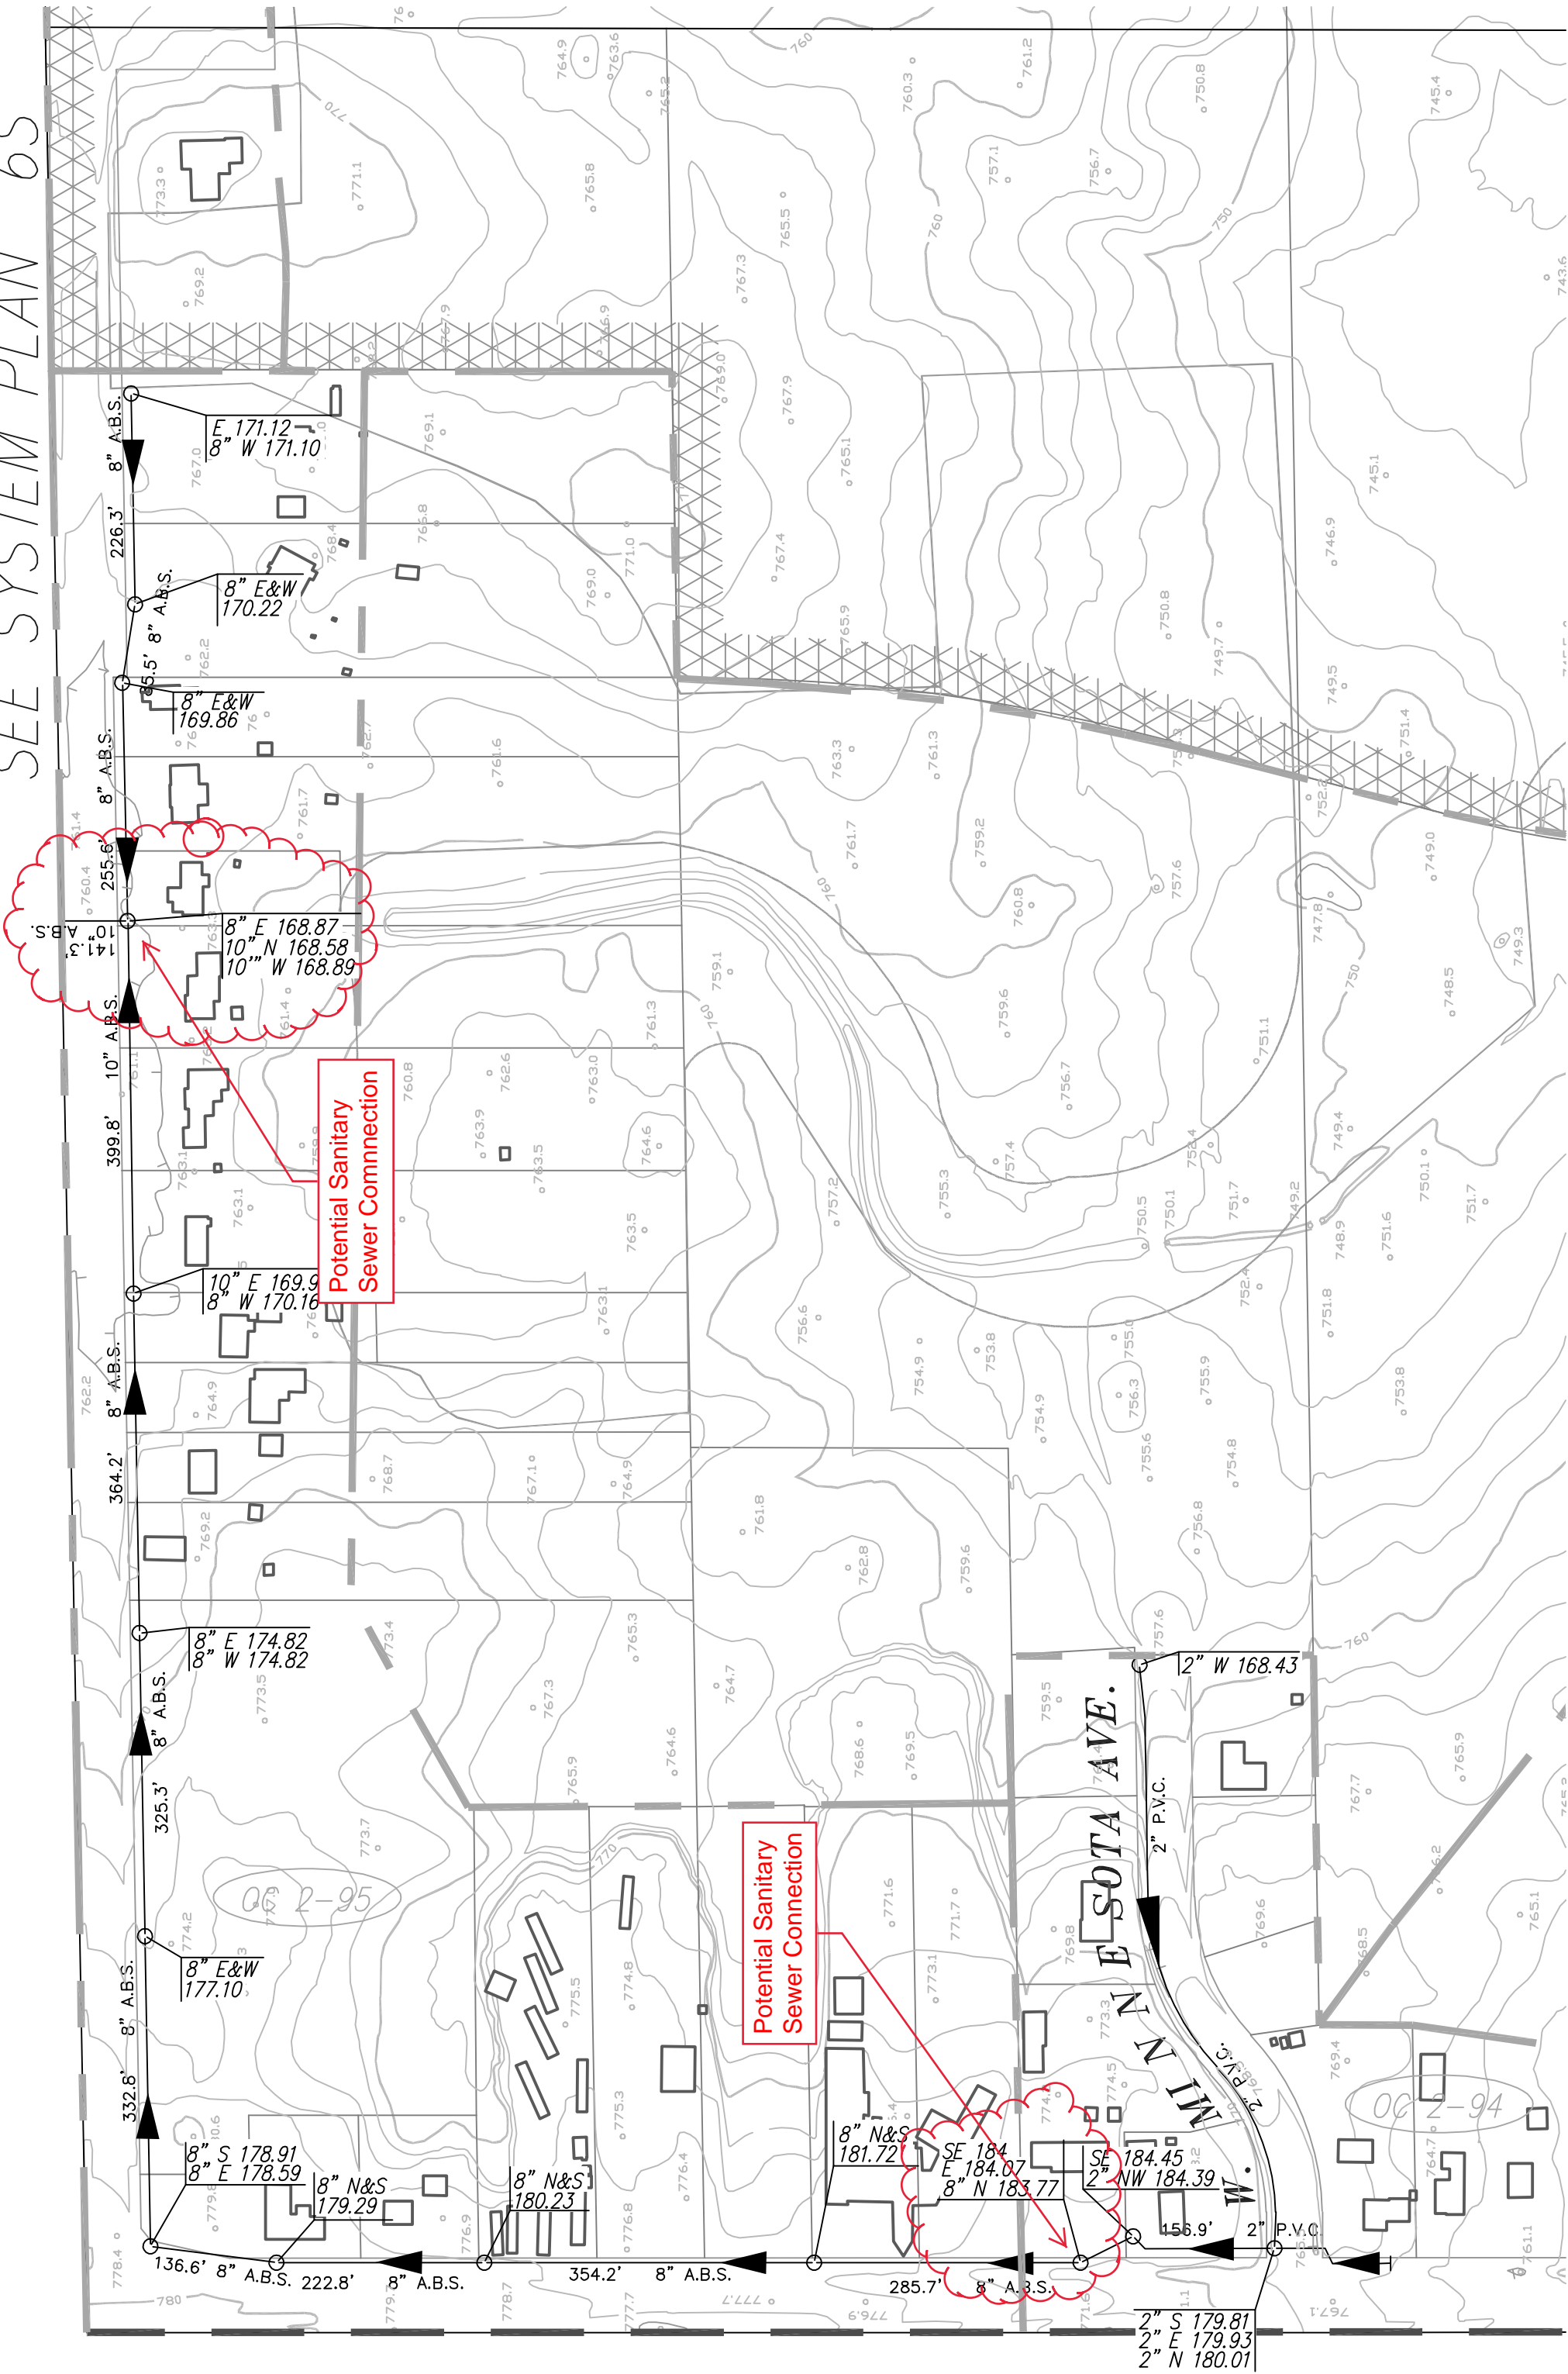

Potential Sanitary Sewer Connection

Potential Sanitary Sewer Connection

E 171.12
8" W 171.10

8" E&W
170.22

8" E&W
169.86

8" E 168.87
10" N 168.58
10" W 168.89

10" E 169.9
8" W 170.16

8" E 174.82
8" W 174.82

8" E&W
177.10

8" S 178.91
8" E 178.59

8" N&S
179.29

8" N&S
180.23

8" N&S
181.72

SE 184
E 184.07
8" N 183.77

SE 184.45
2" NW 184.39

2" S 179.81
2" E 179.93
2" N 180.01

2" W 168.43

156.9' 2" P.V.C.

2" P.V.C.

