






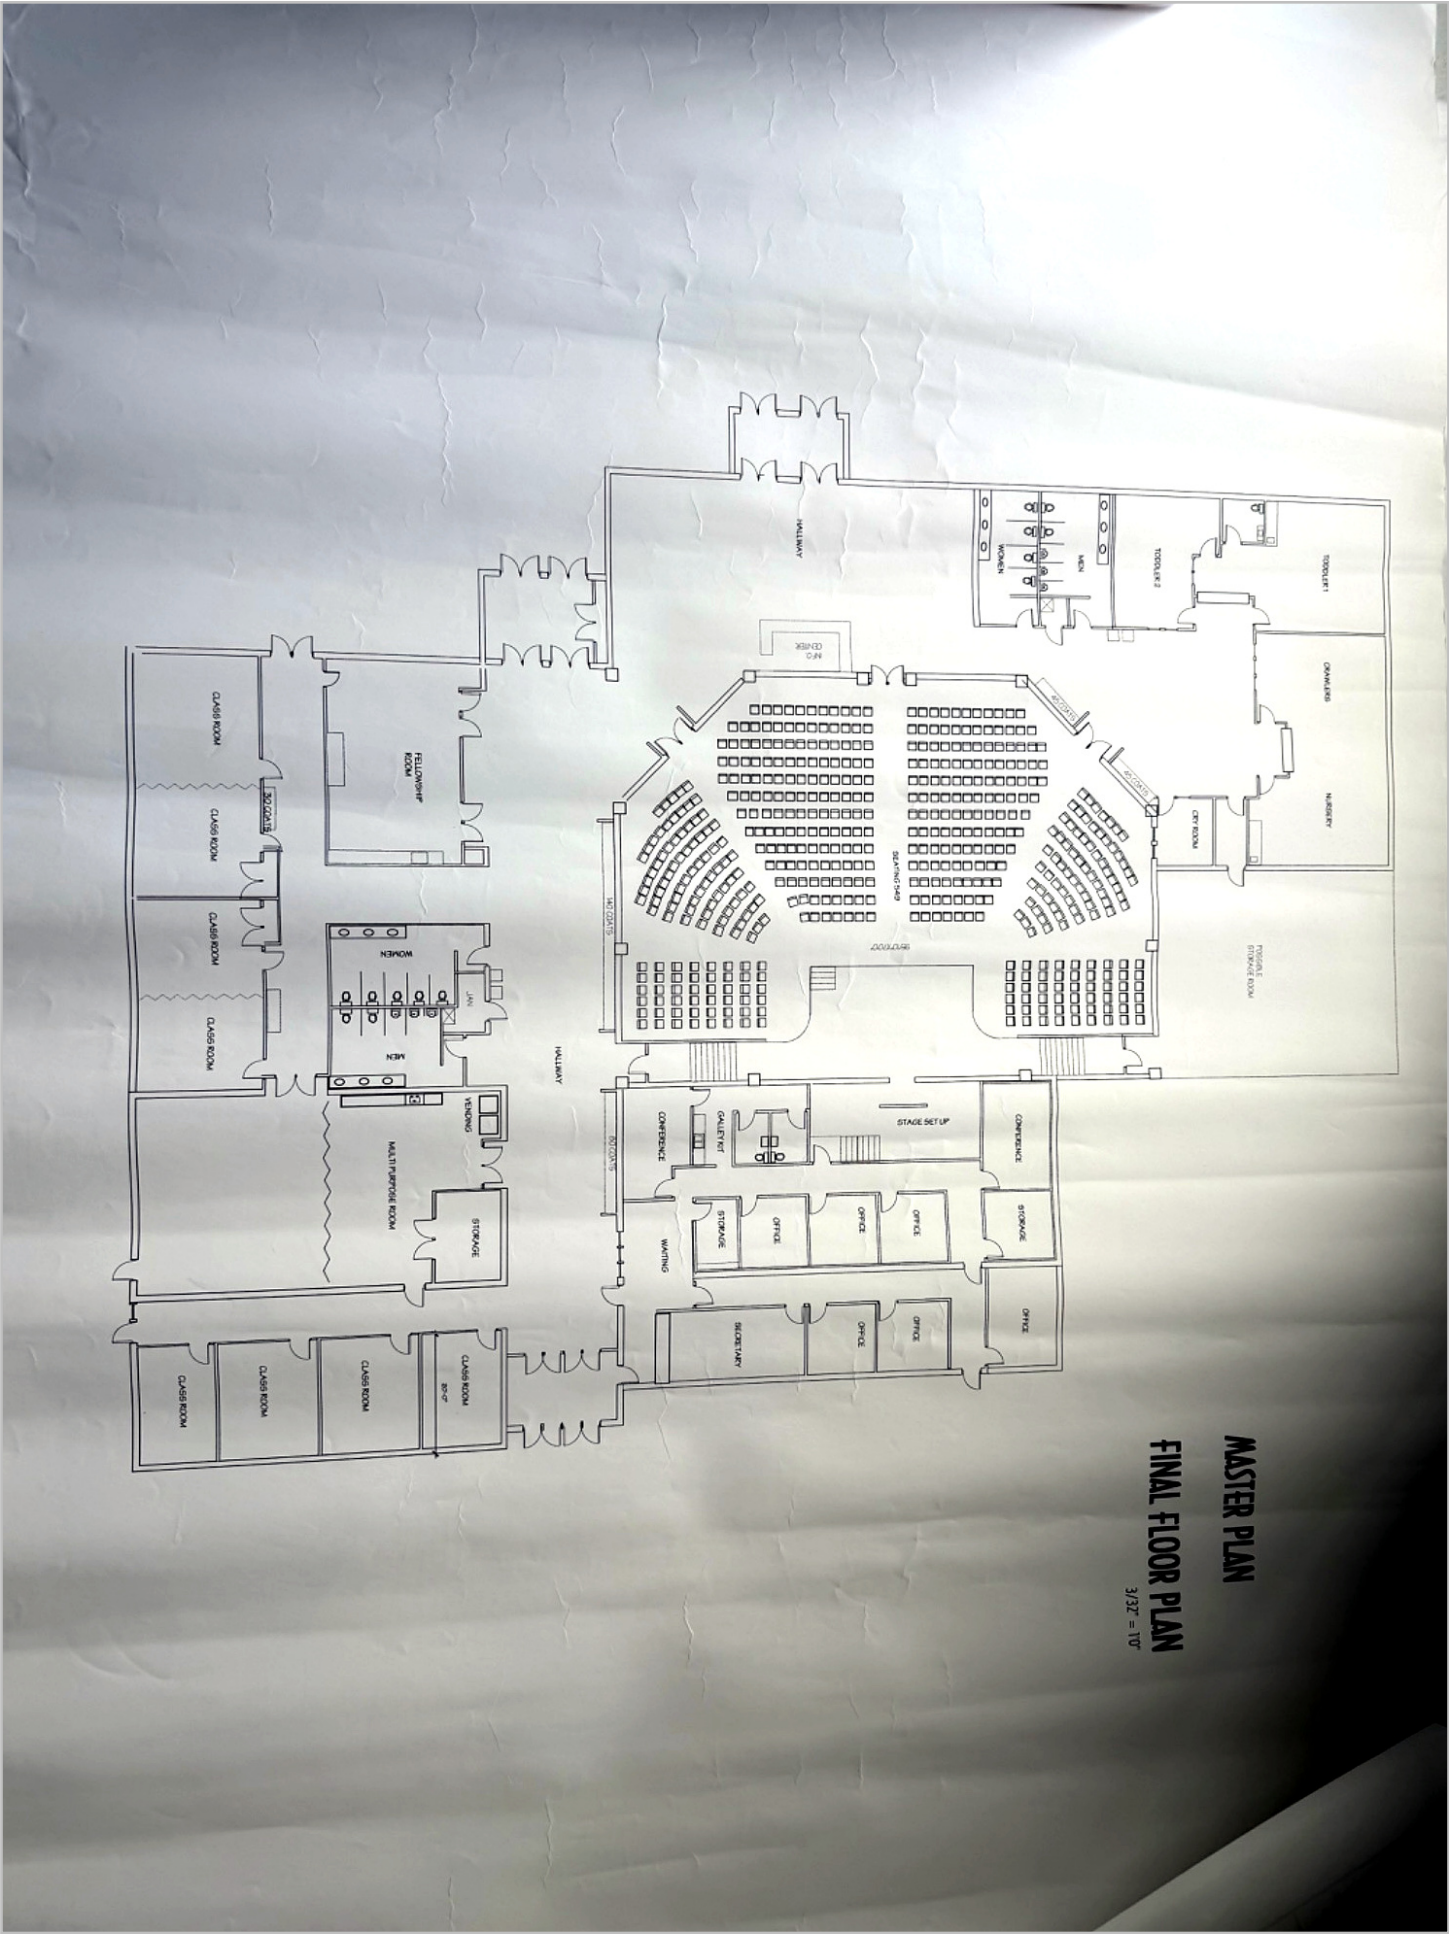


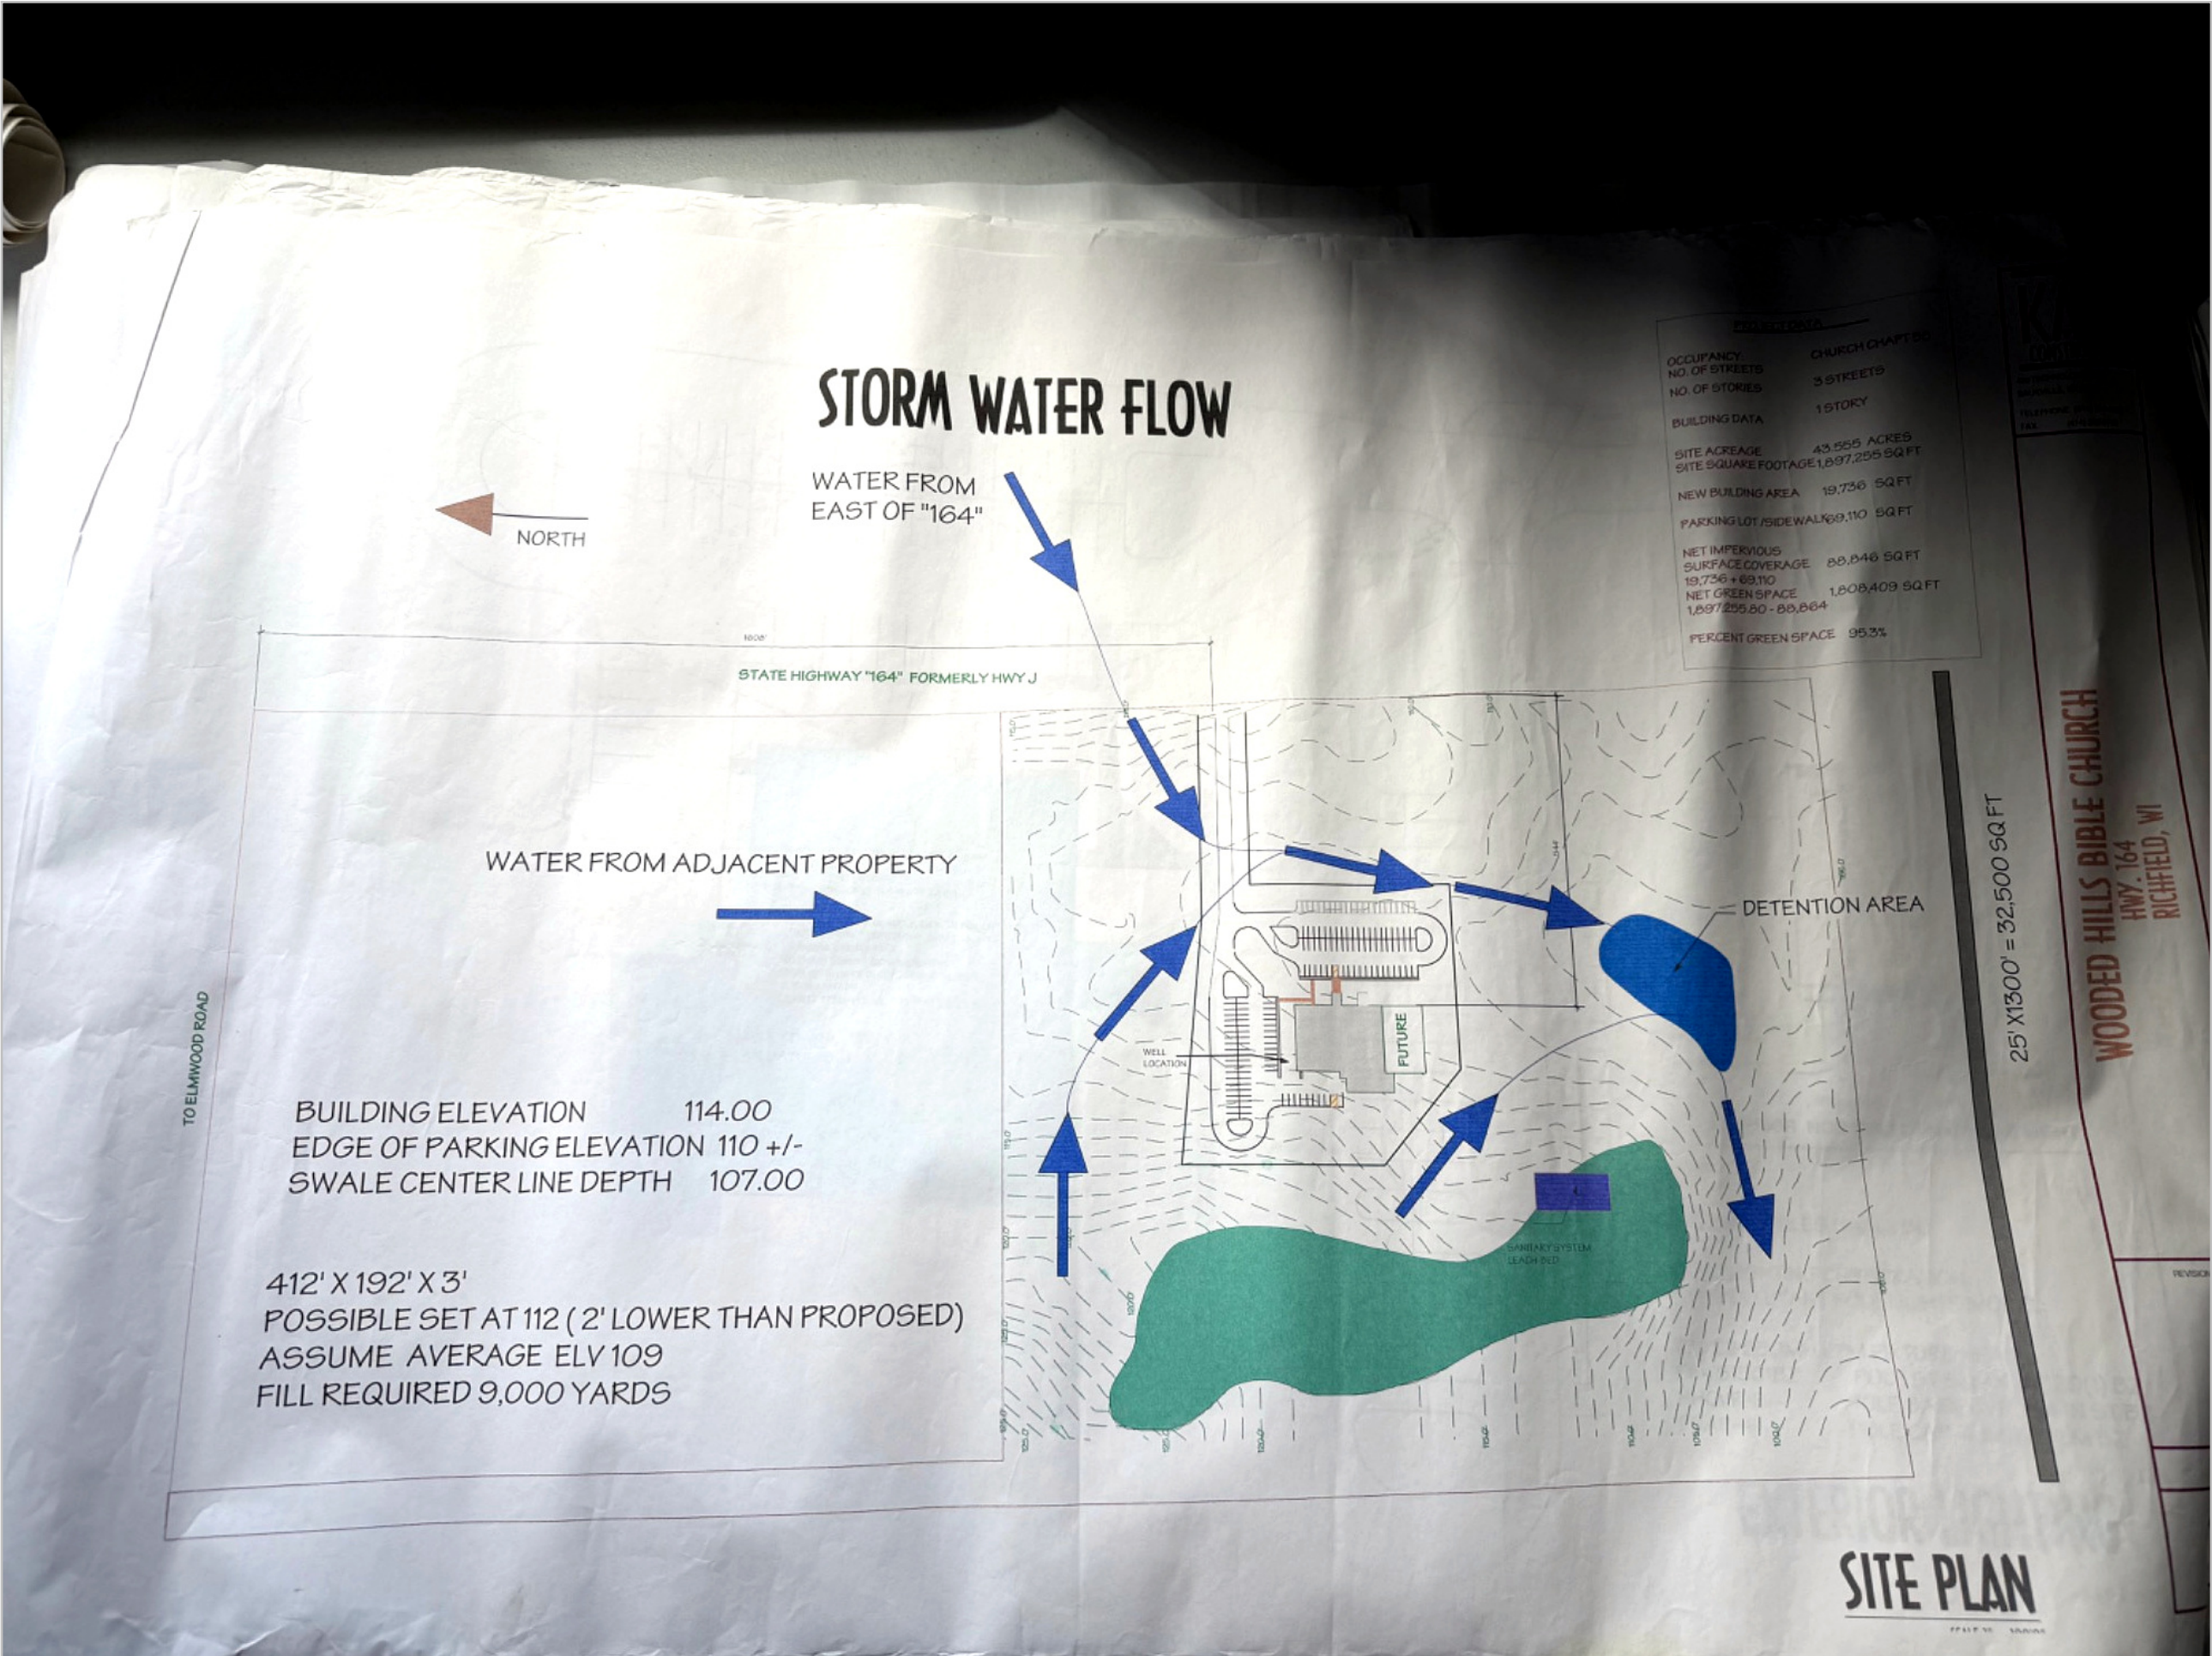


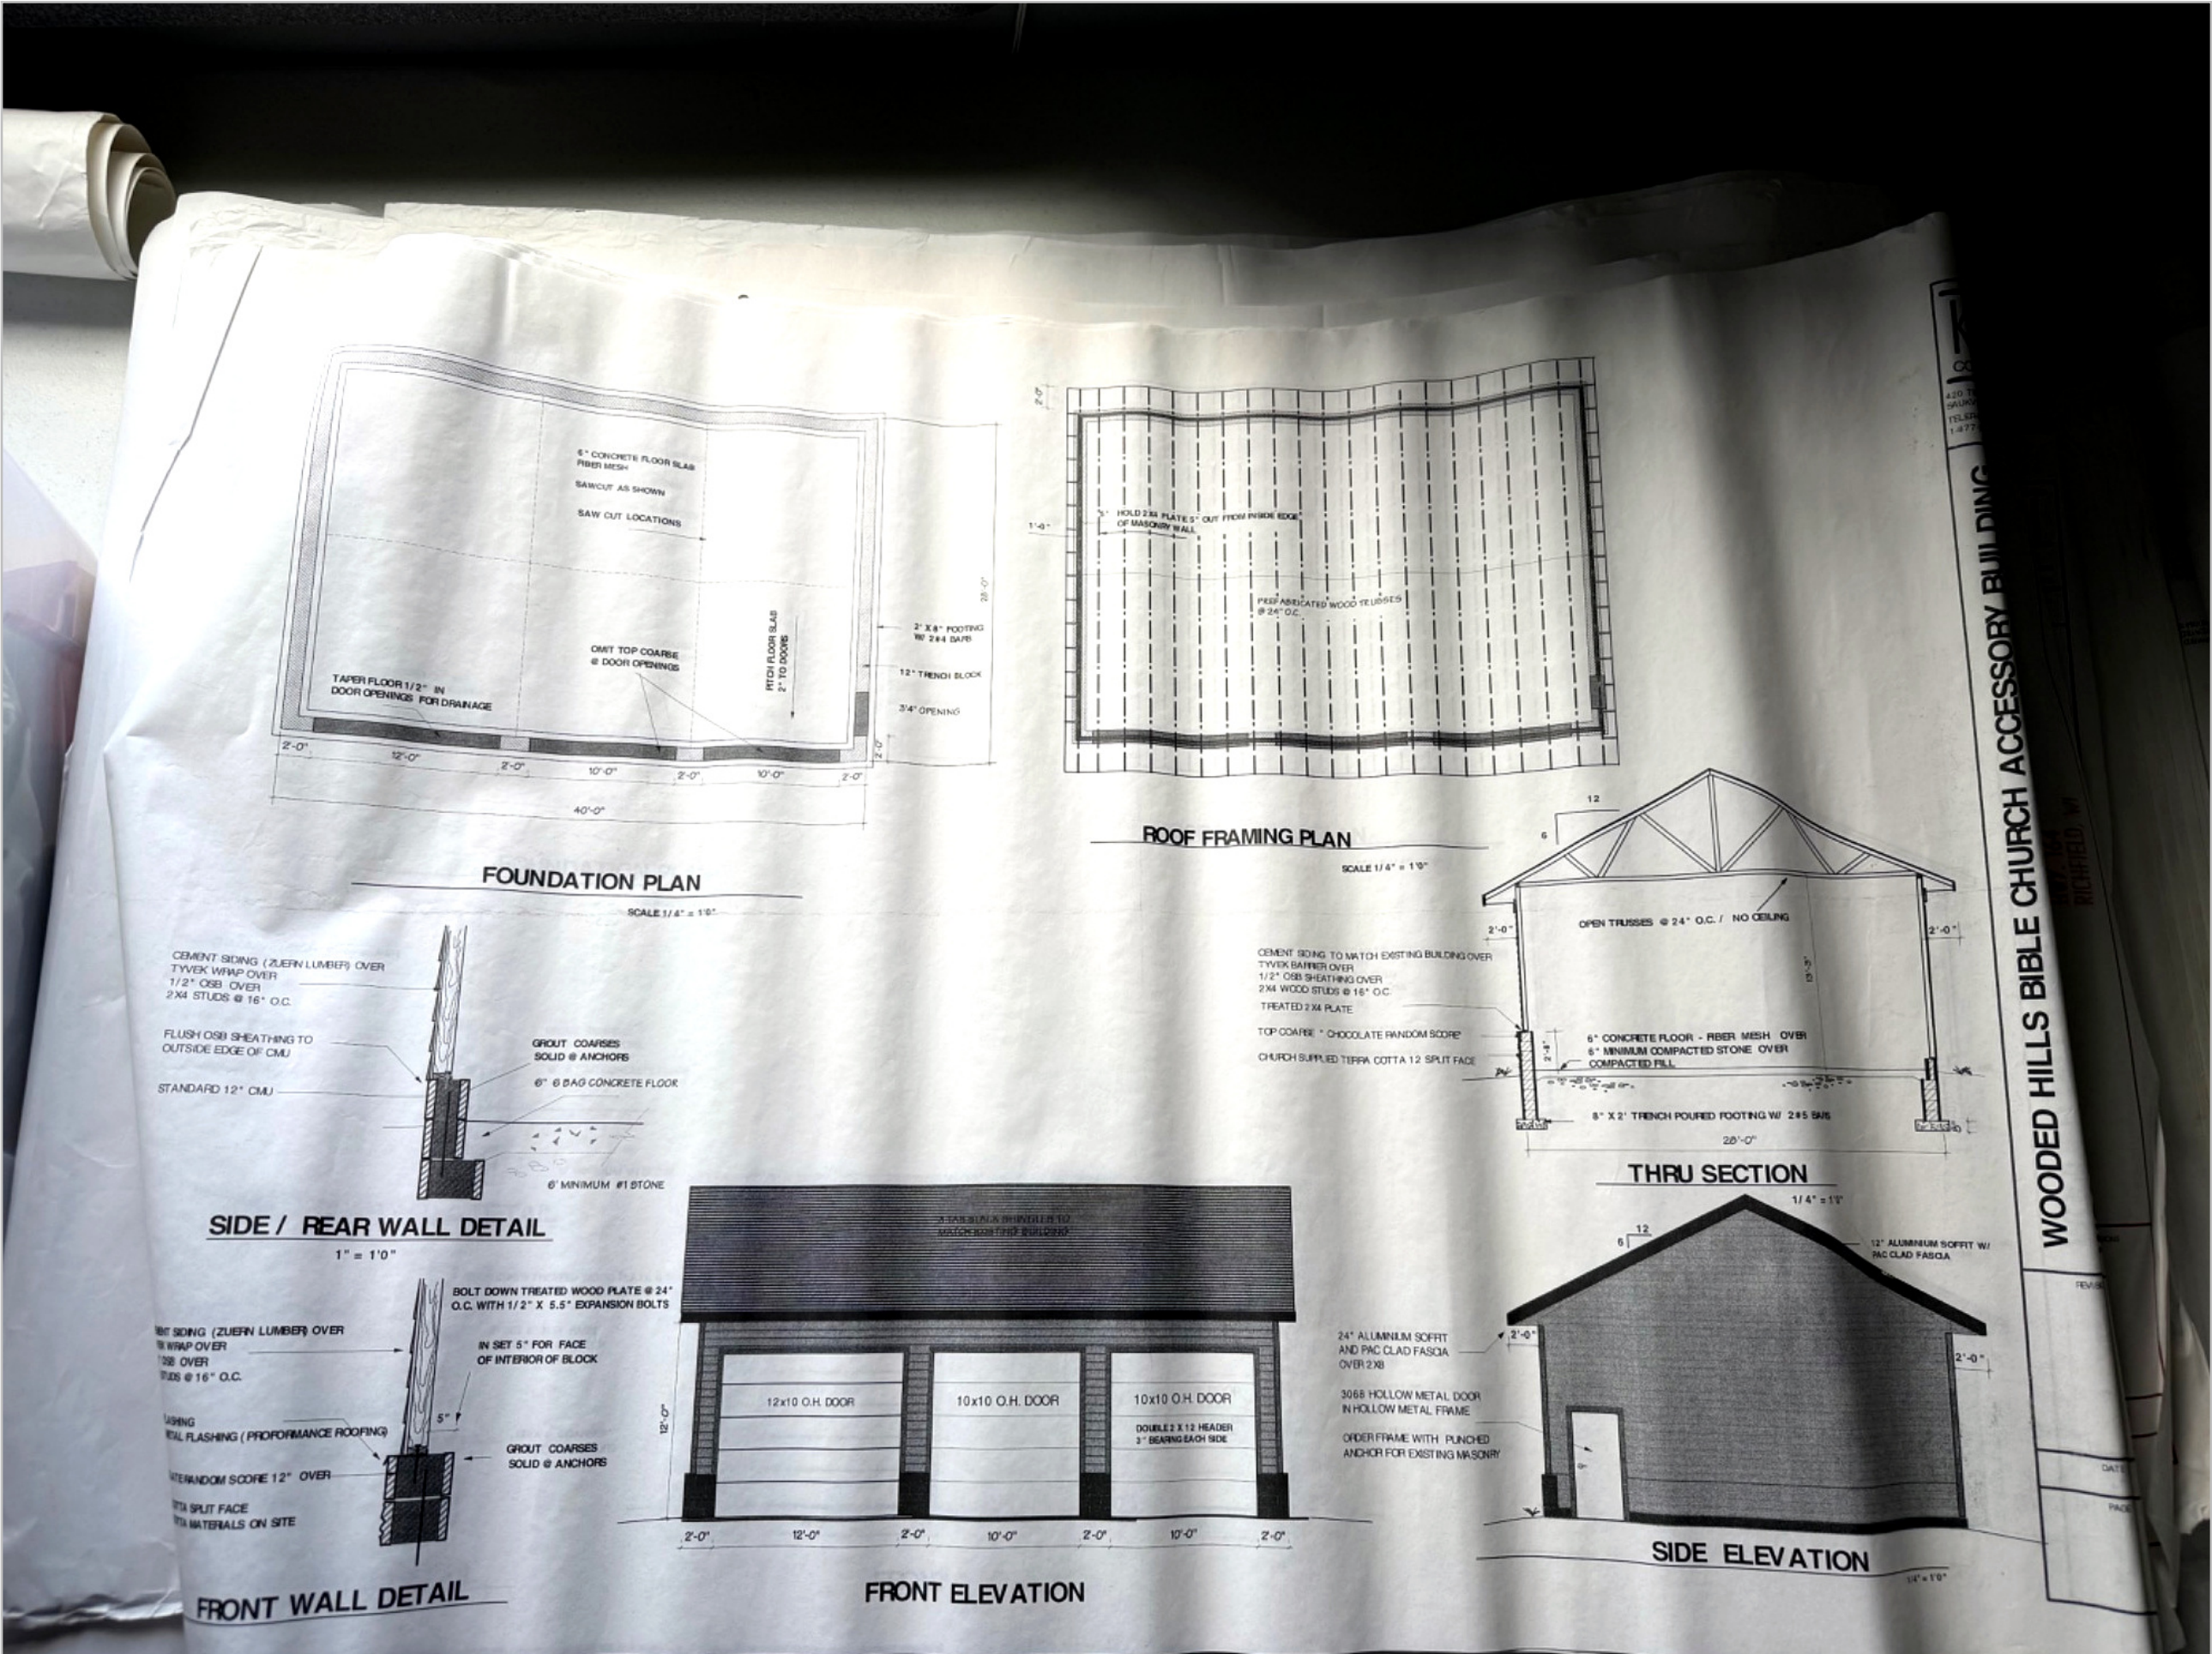

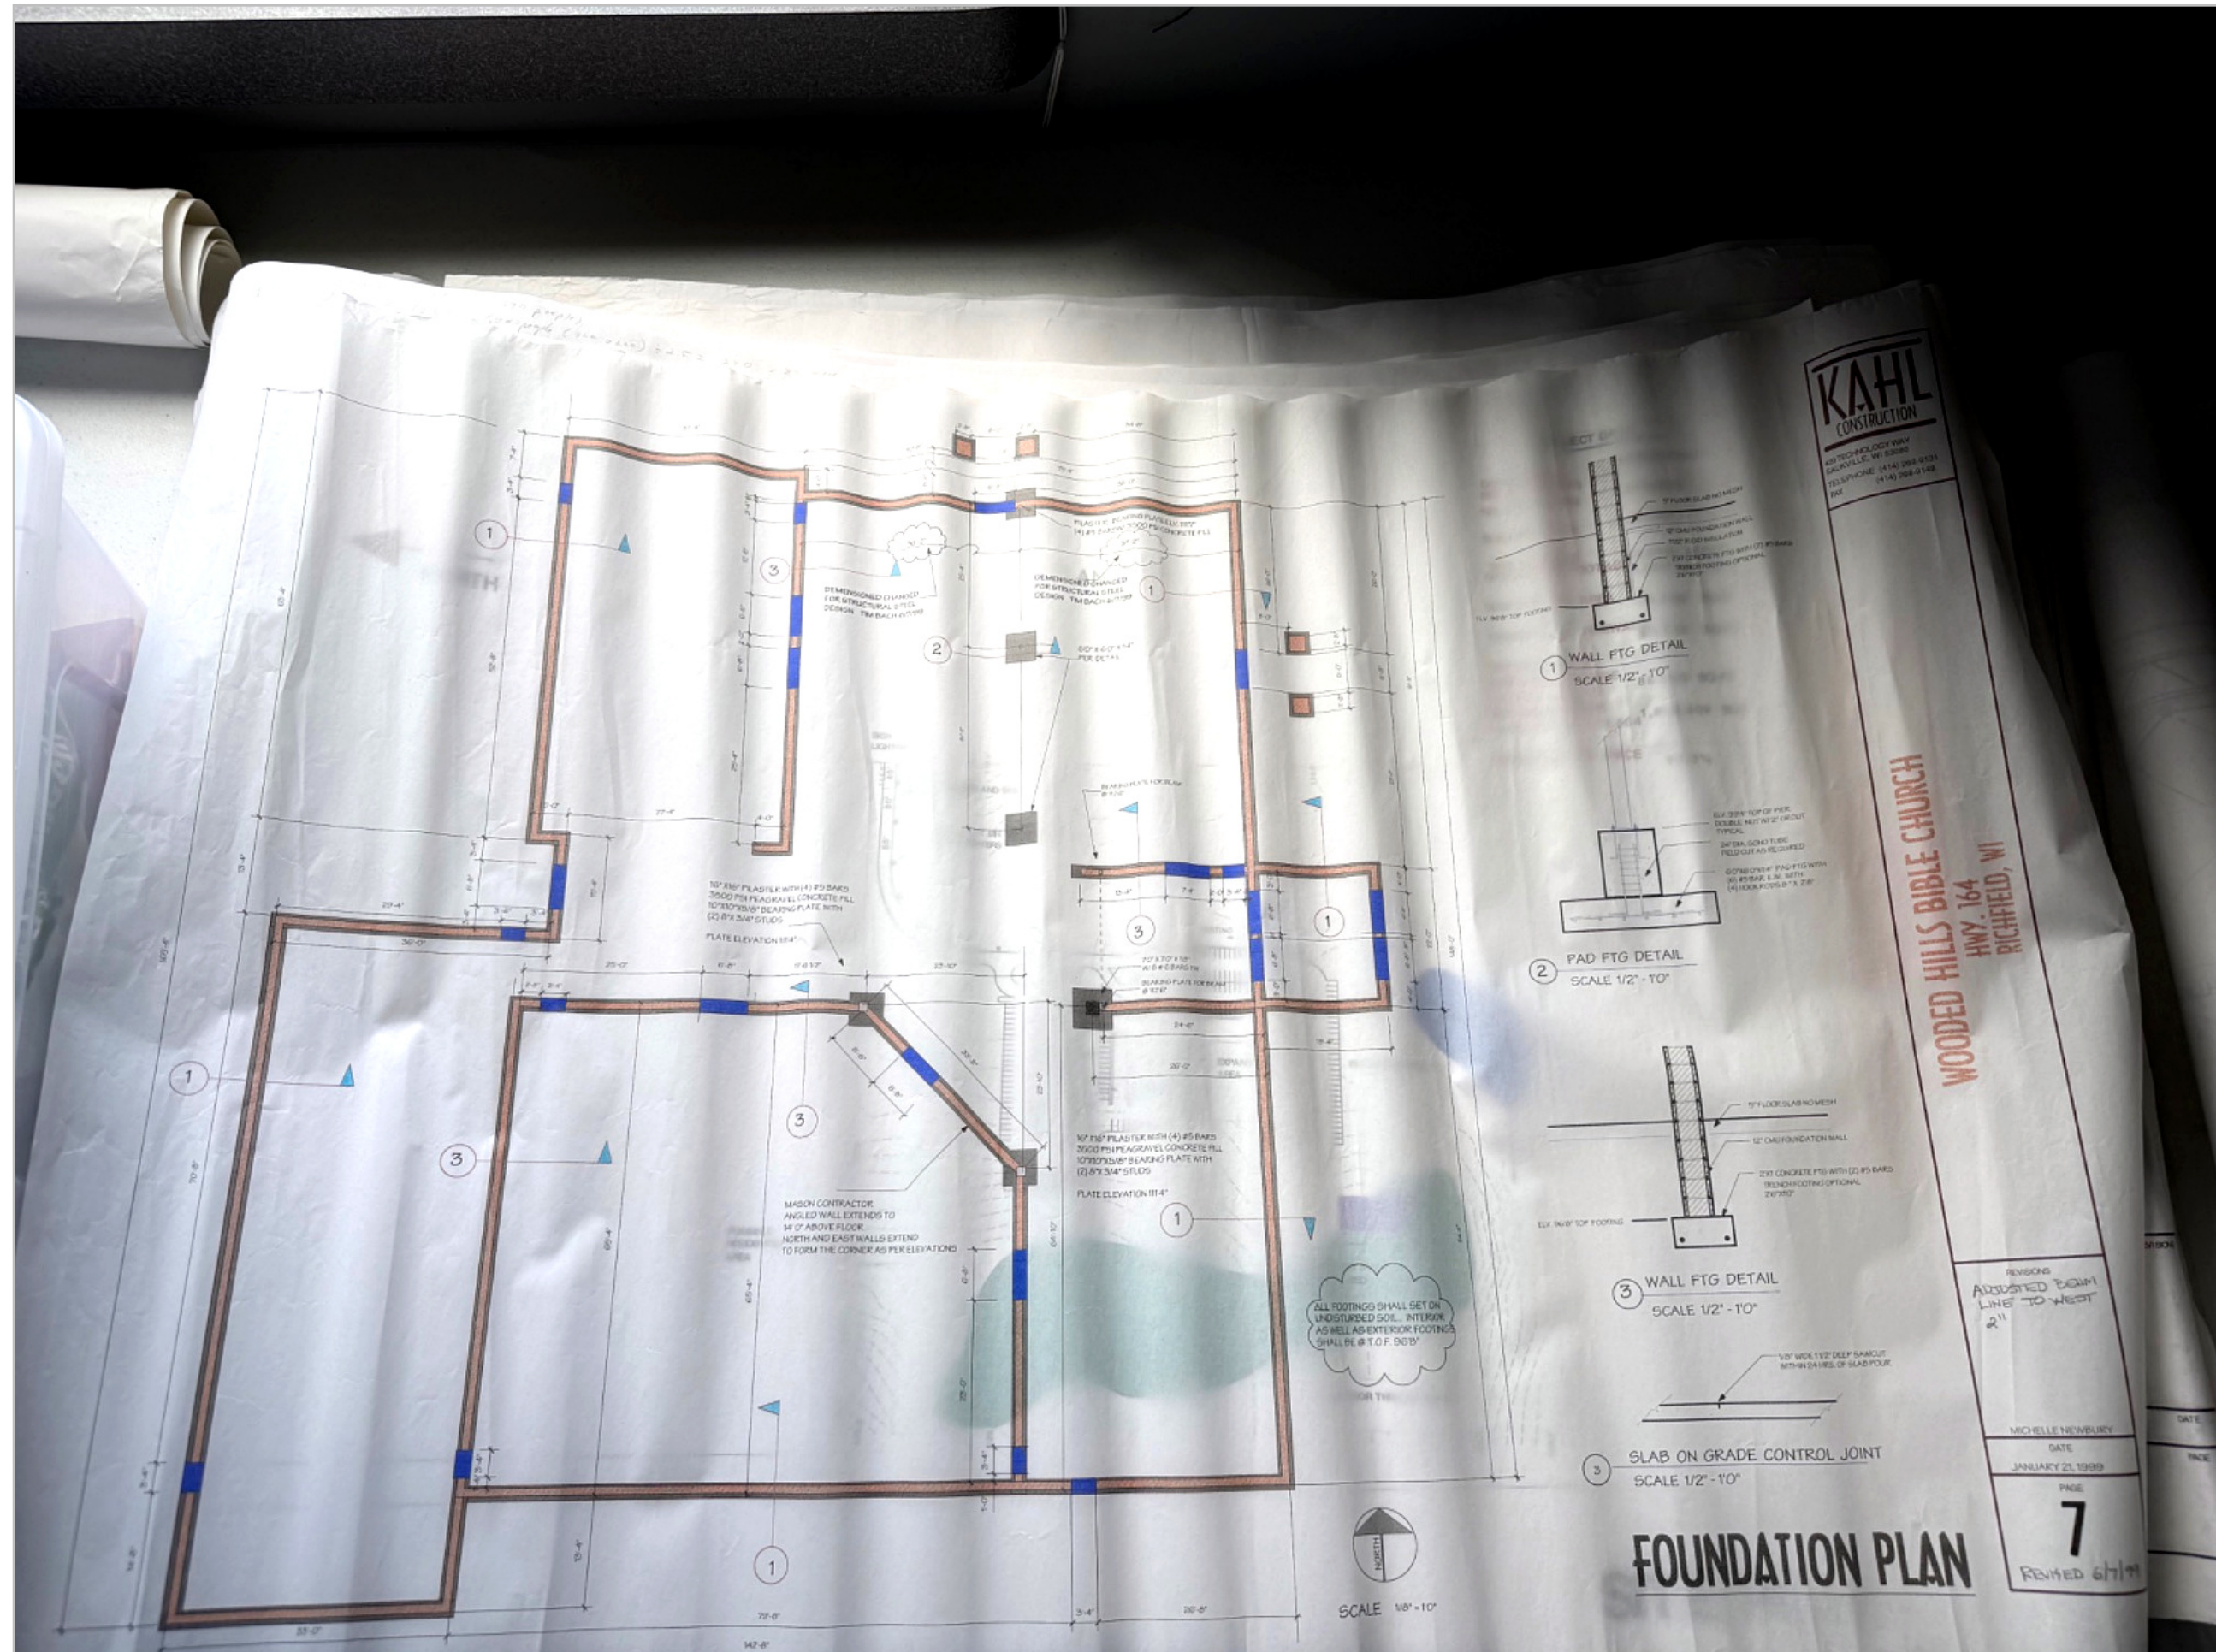

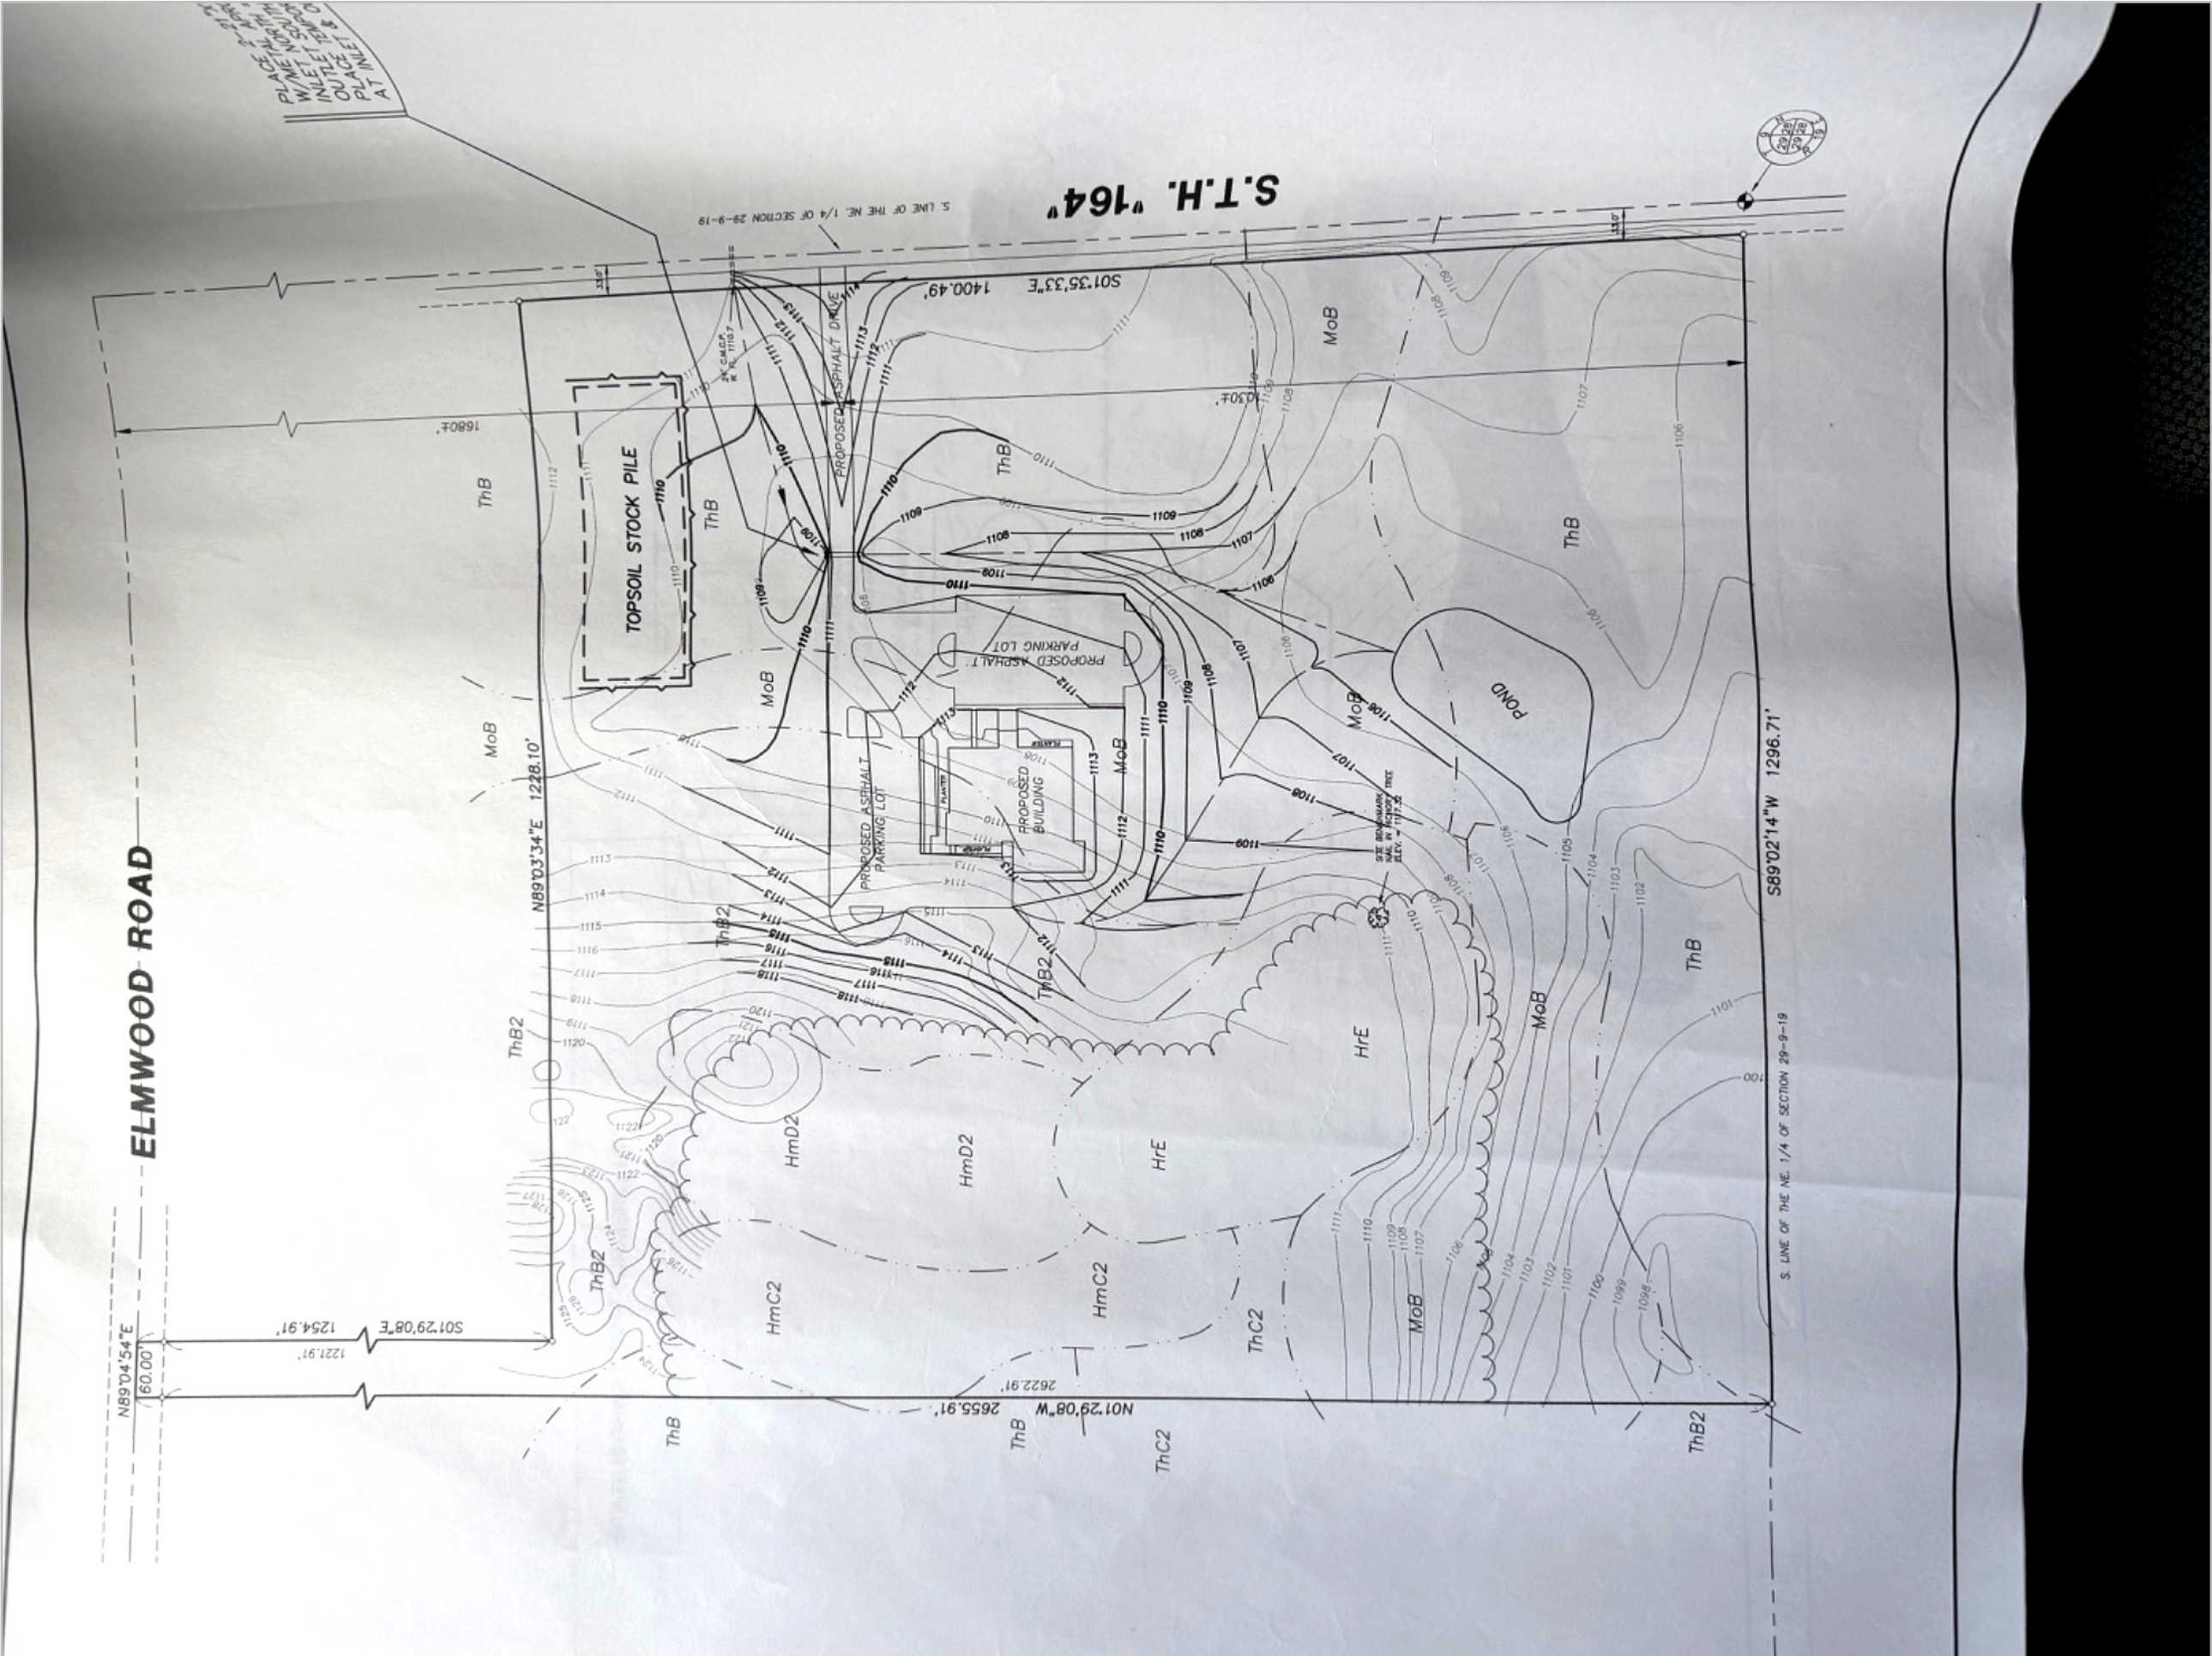

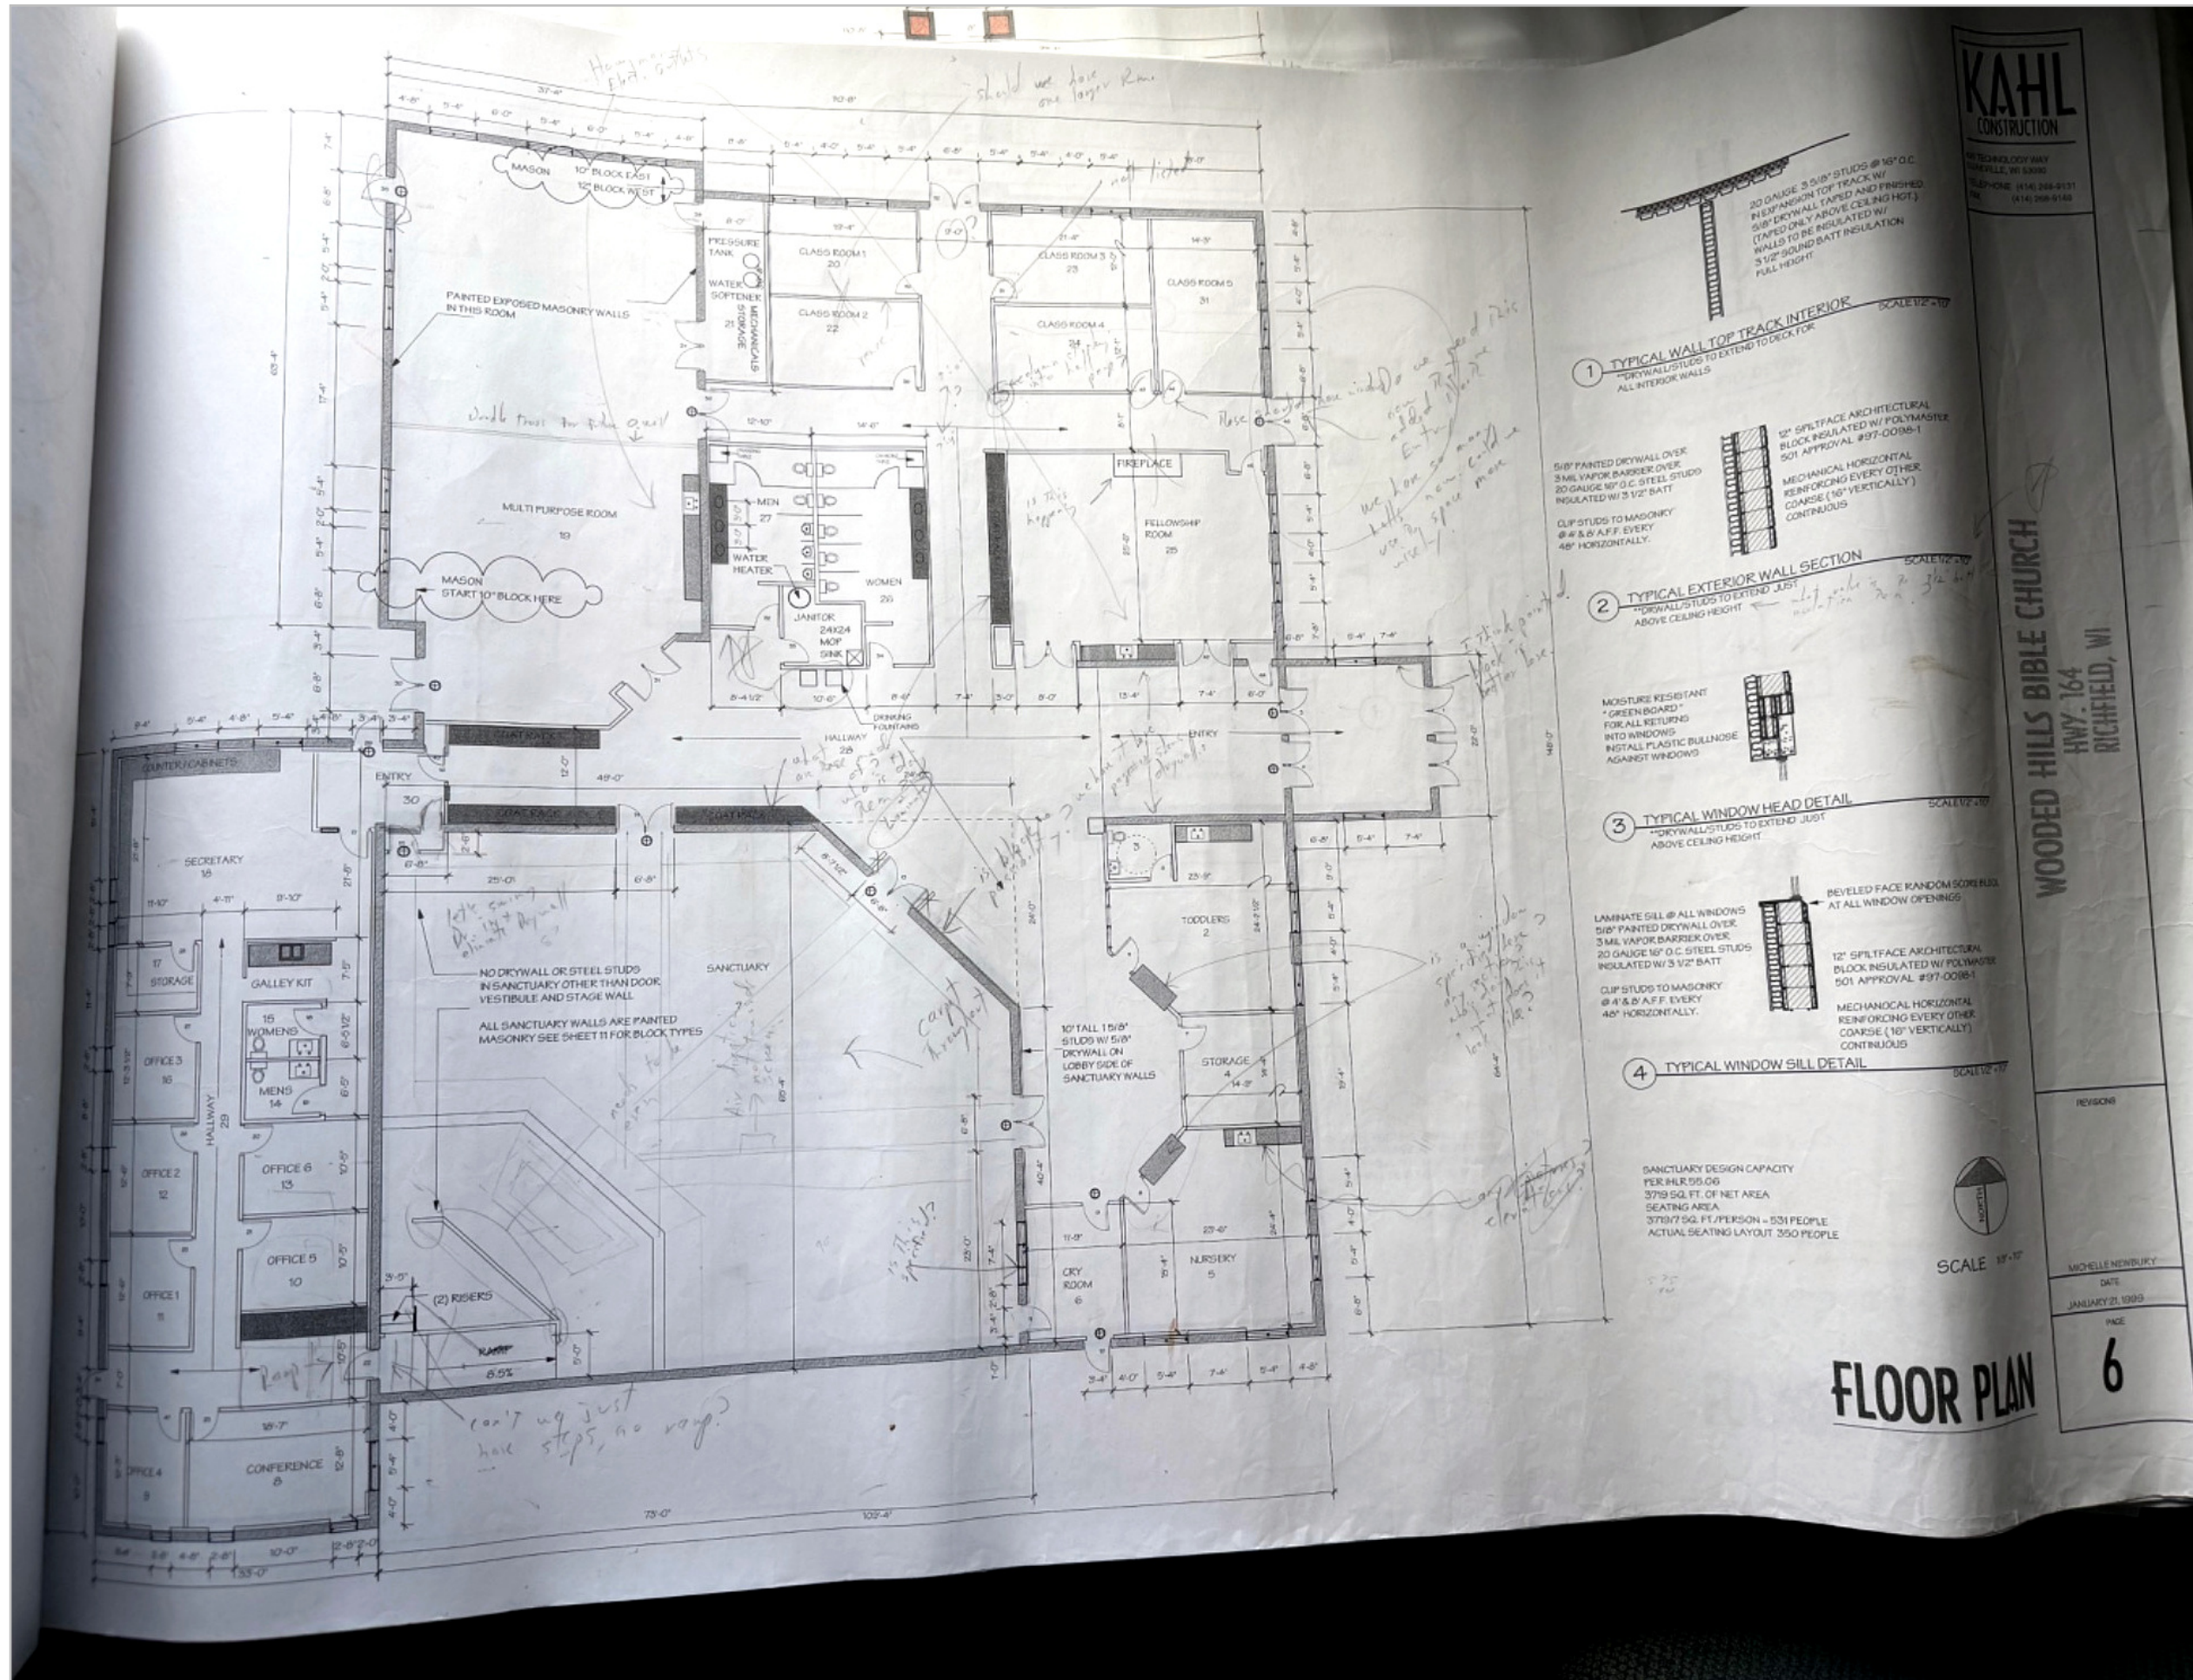

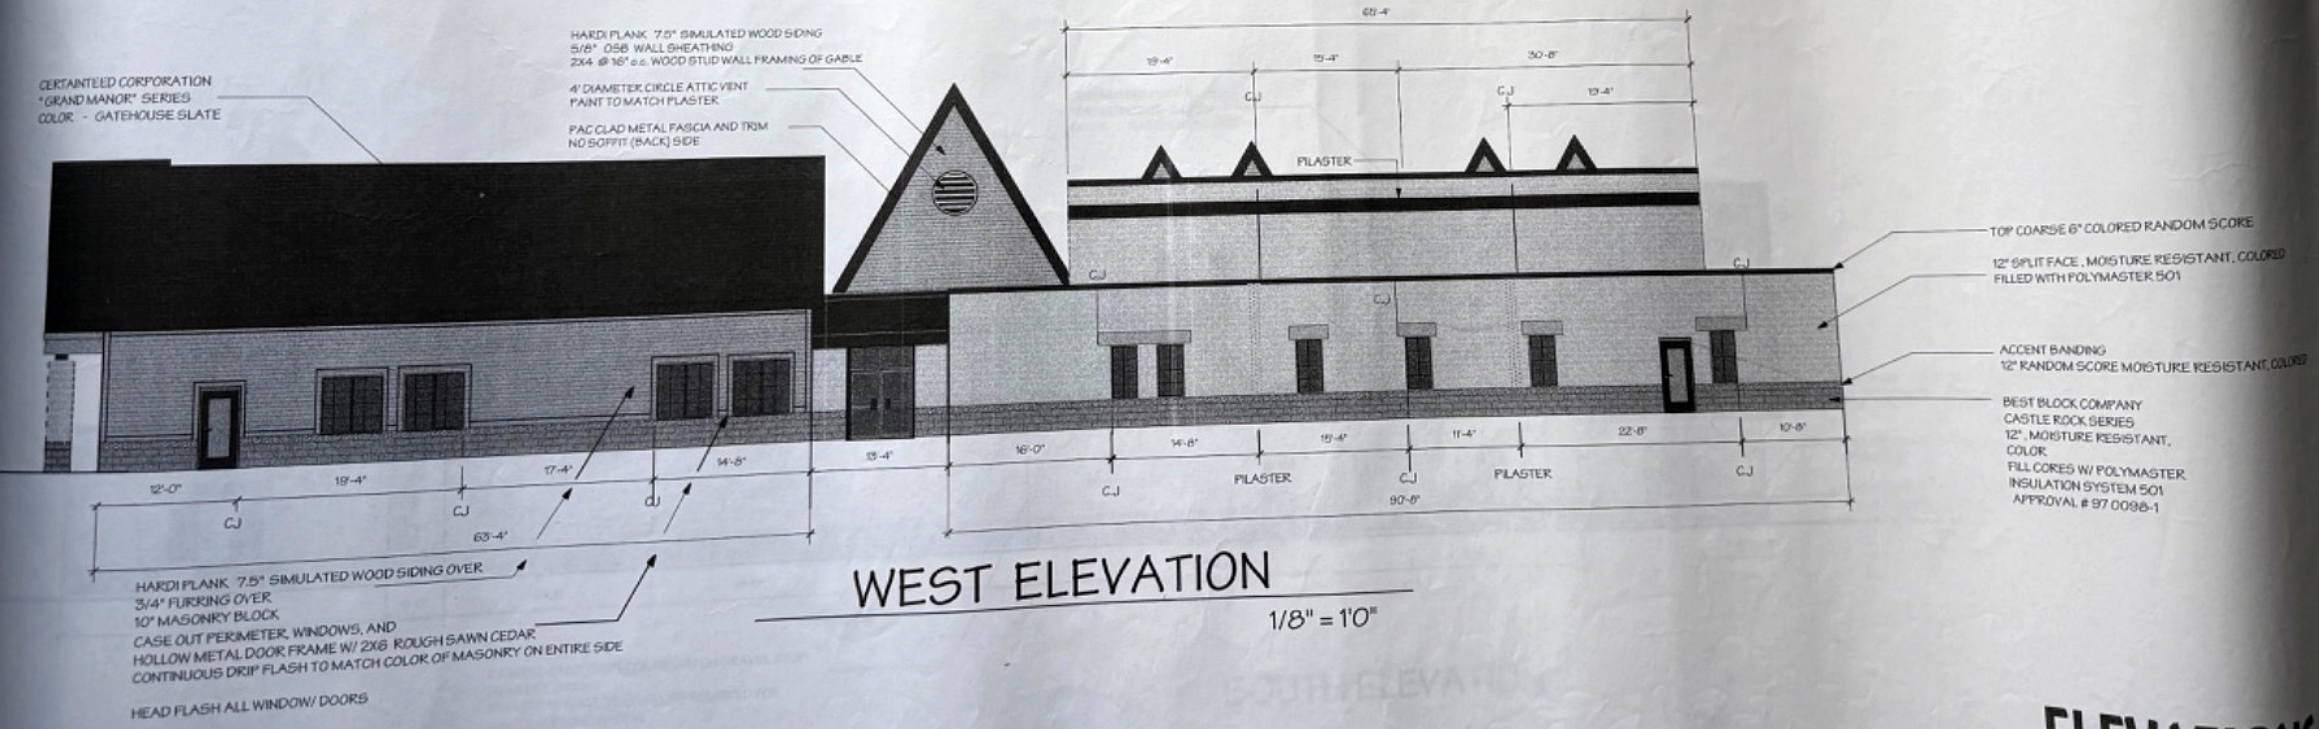

KAHL
CONSTRUCTION
400 TECHNOLOGY WAY
MILWAUKEE, WI 53000
TELEPHONE: (414) 268-9131
1-877-268-5245
FAX: (414) 268-9140

WOODED HILLS BIBLE CHURCH
HWY. 164
RICHFIELD, WI

ELEVATIONS

REVISIONS
DATE
PAGE
8

