


VIG Contact


# Building 200, Front & Rear Elevation Plan

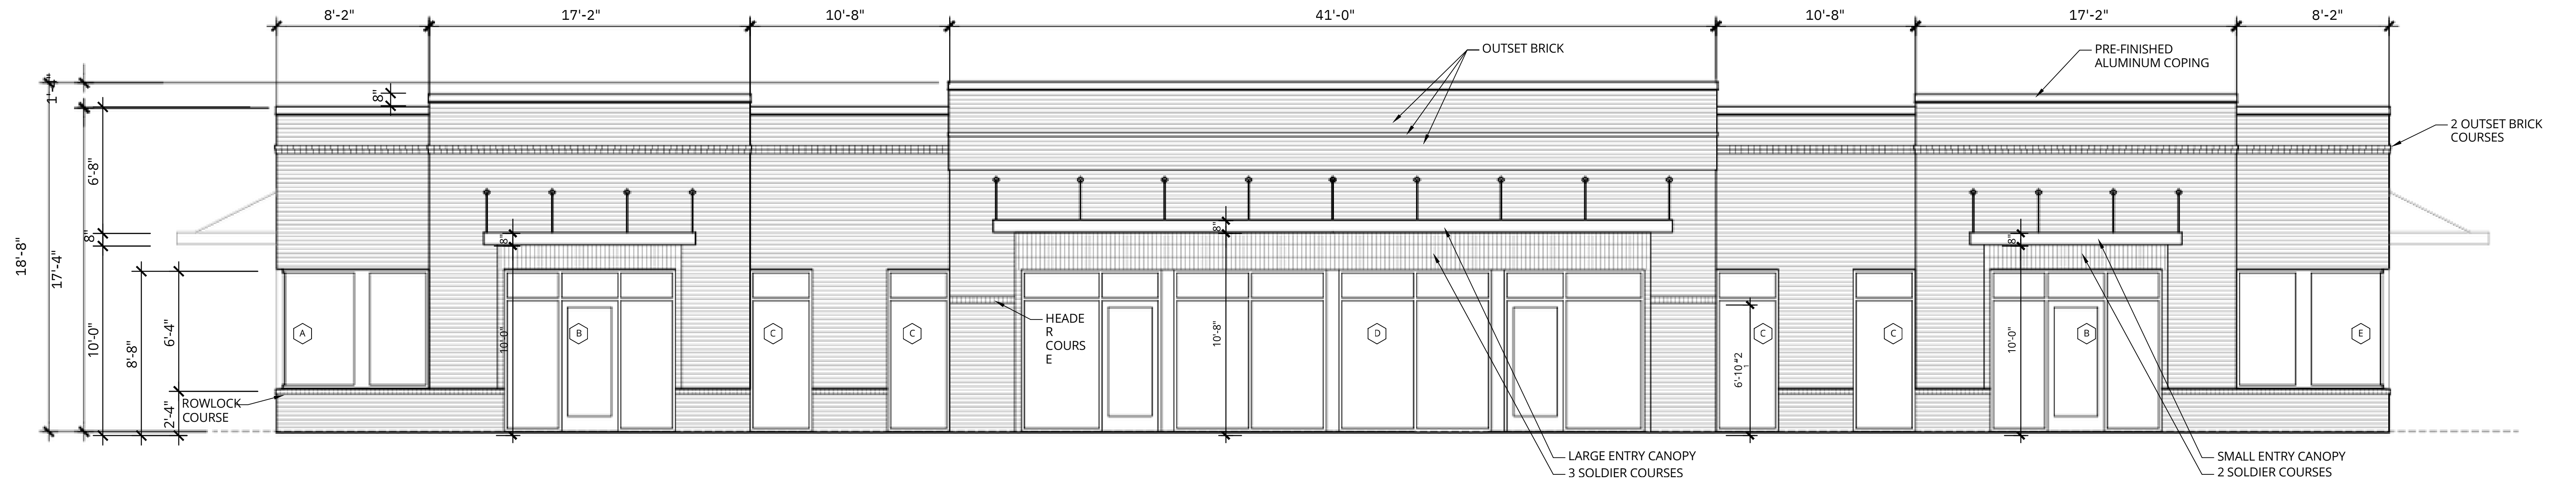

## FRONT ELEVATION



## REAR ELEVATION

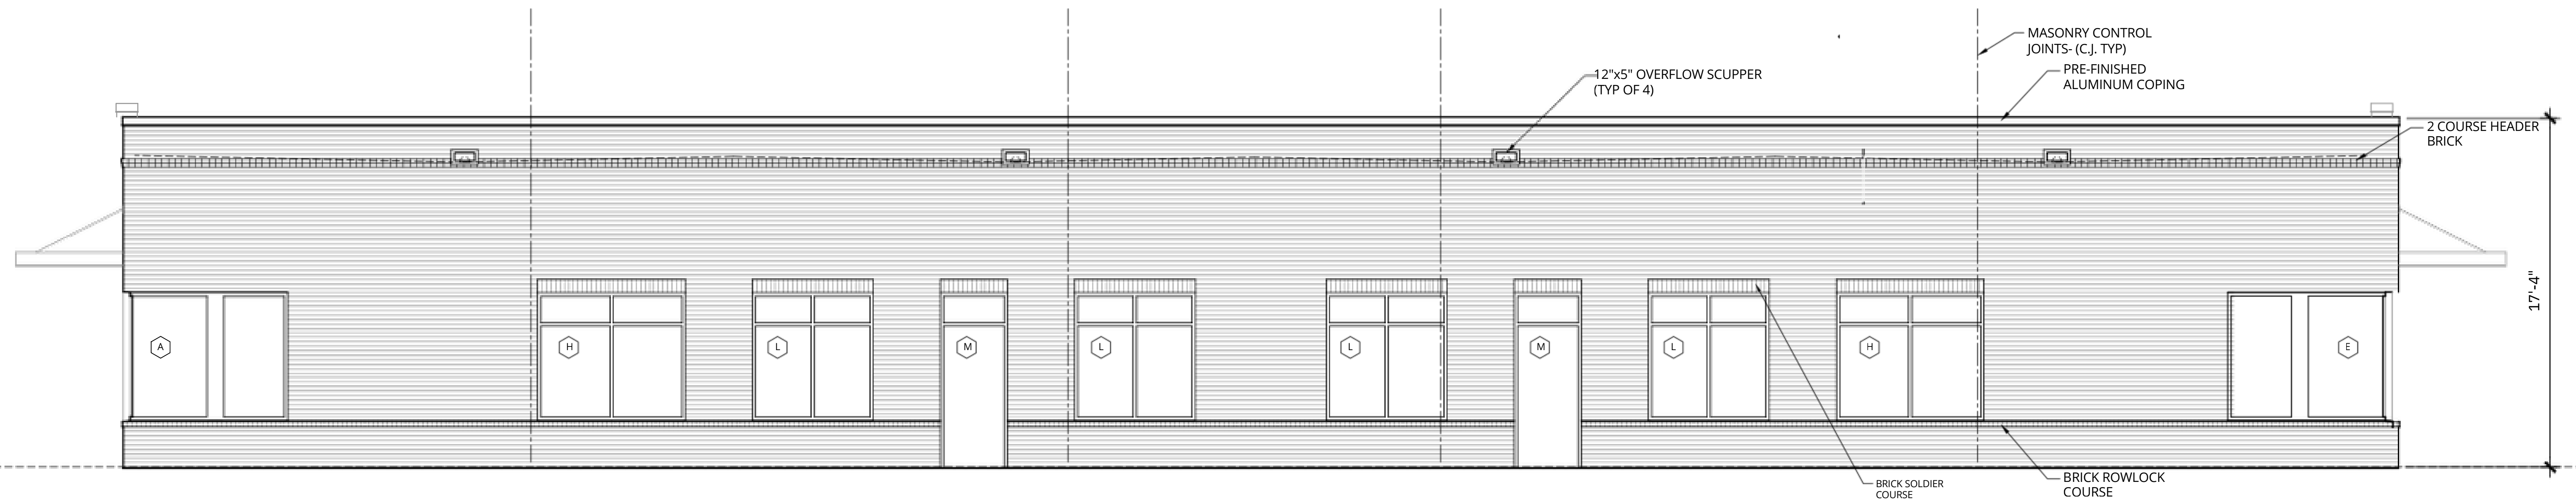

1300 Upper Hembree Road, Building 200, Roswell, GA-30076




VIG Contact


# Building 200, Left & Right Elevation Plan



## LEFT ELEVATION

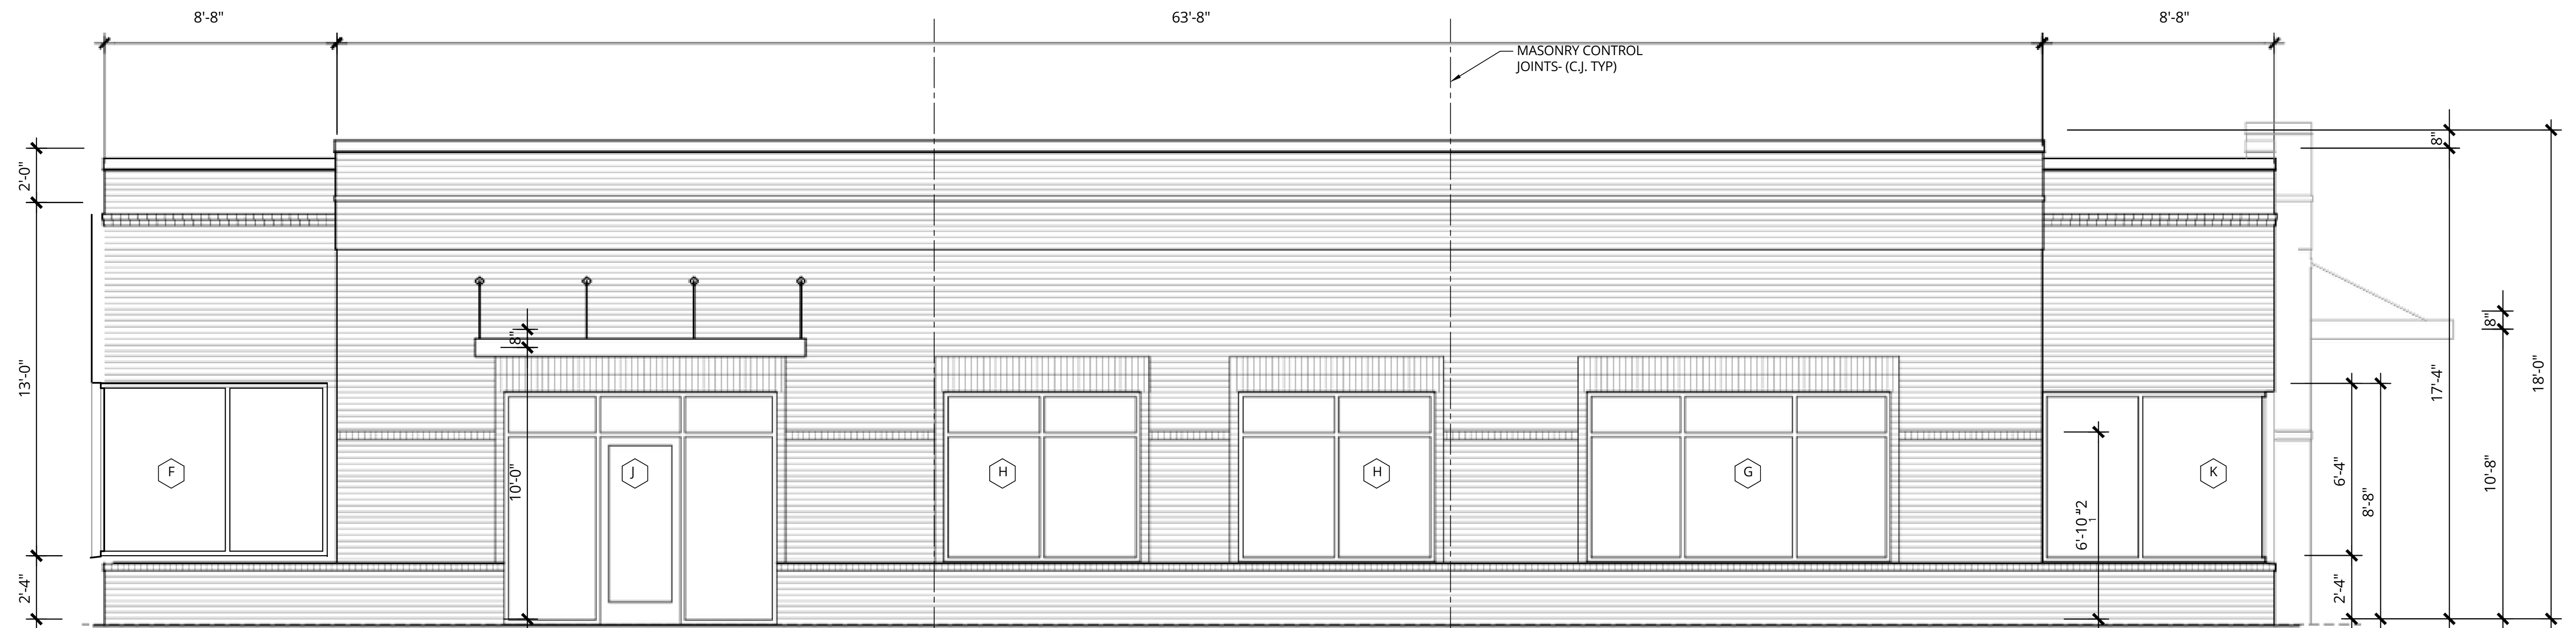

## RIGHT ELEVATION

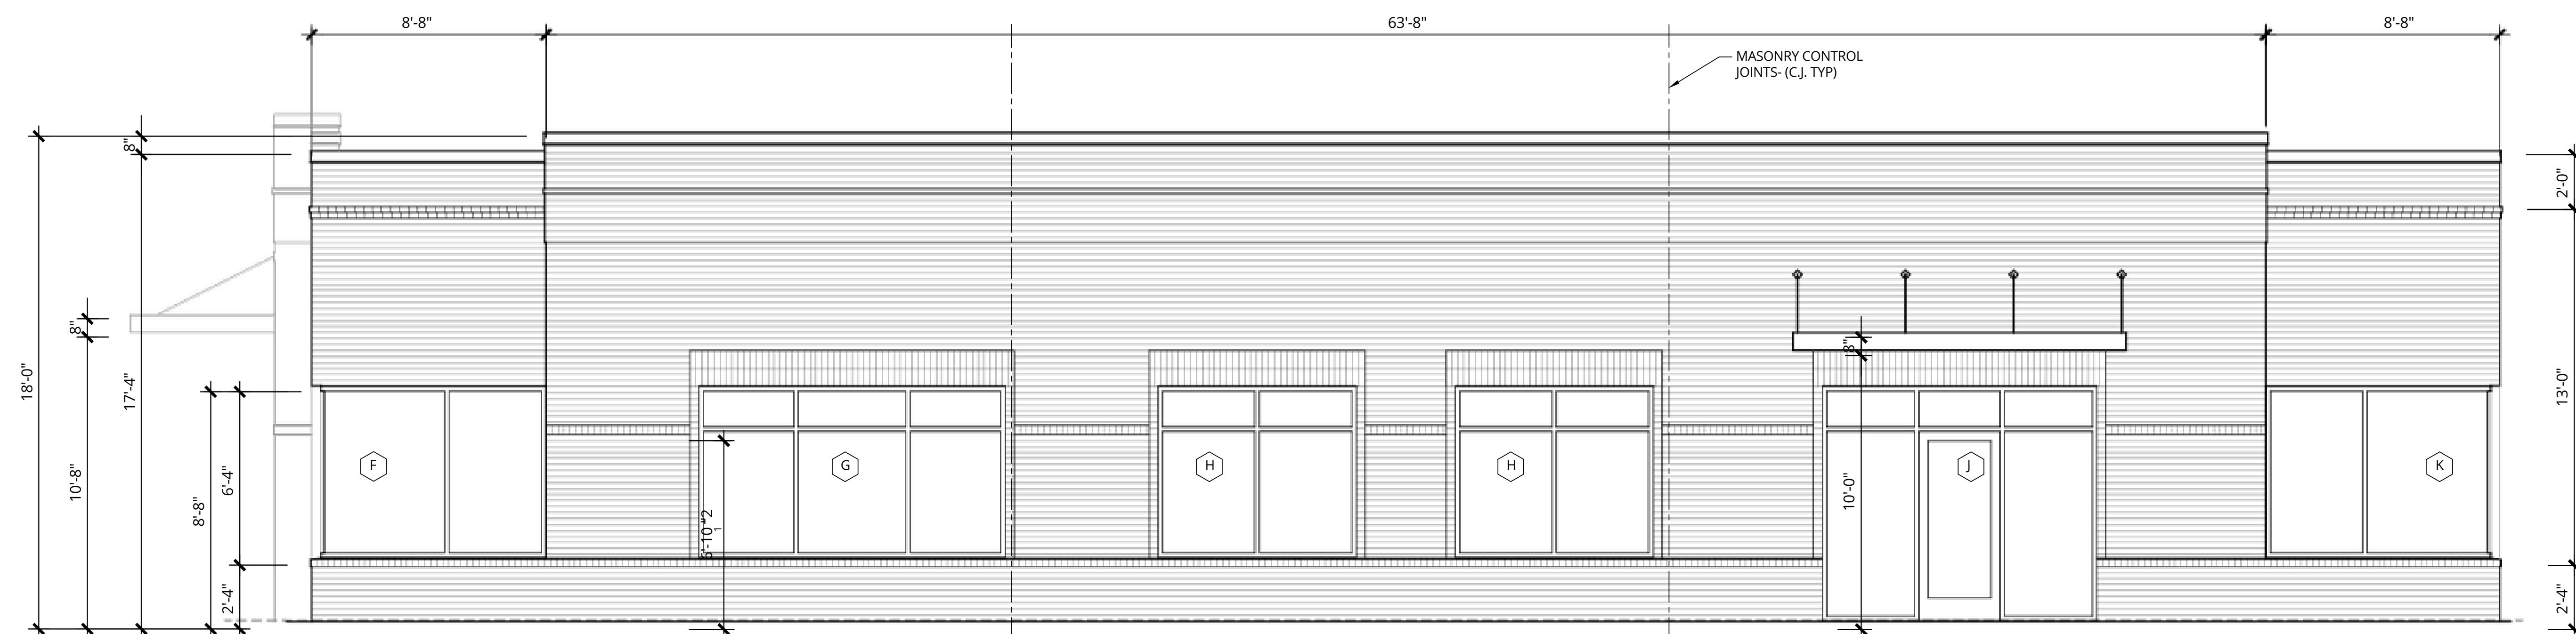

1300 Upper Hembree Road, Building 200, Roswell, GA-30076