


Exhibit "A"

Not Warranted - For Reference Only

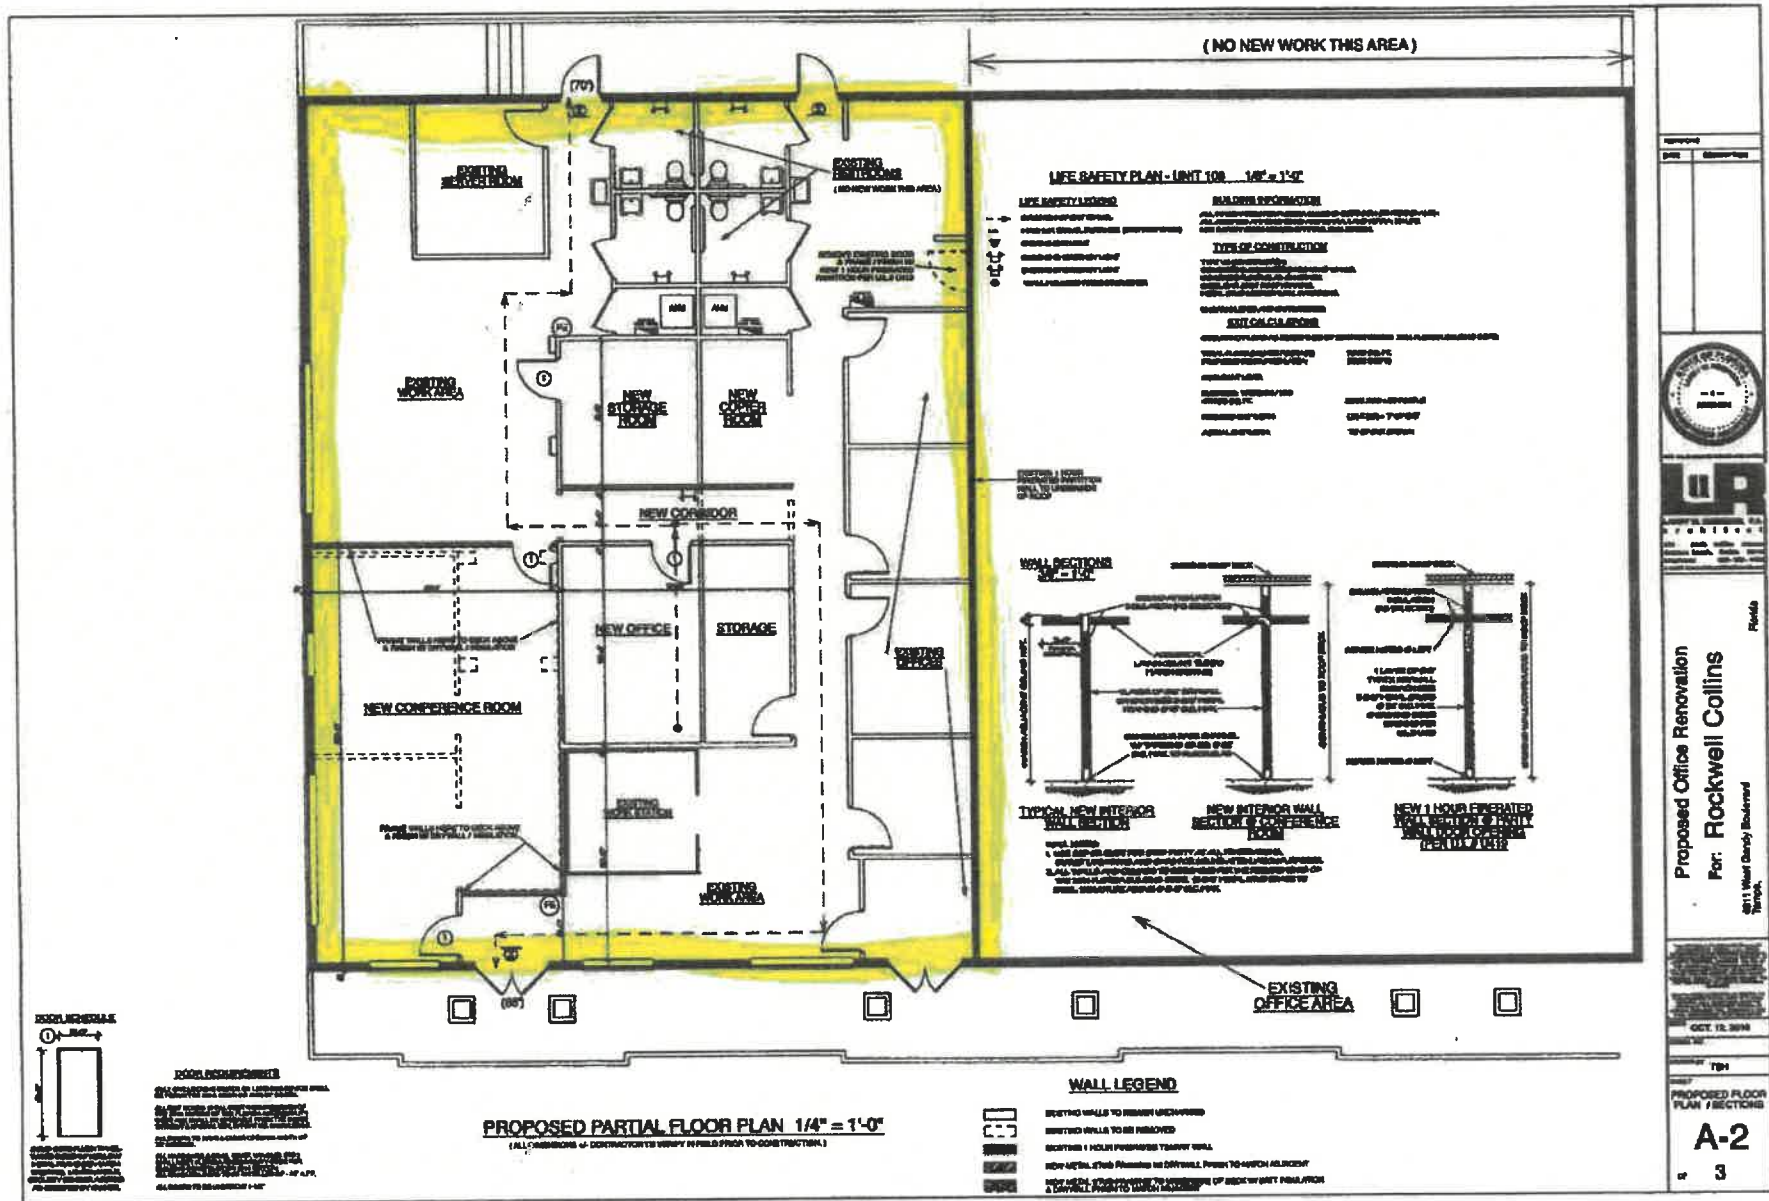

NO.	DESCRIPTION



Proposed Office Renovation  
 For: Rockwell Collins  
 6811 West Dandy Boulevard  
 Trench, Idaho

OCT. 12, 2014

TCH

PROPOSED FLOOR PLAN / SECTIONS  
**A-2**  
 3