


REVISIONS

LOTS 74 THRU 94 PER D.O.F.A. C.S.H. 9973-A
 LOT 76, DIM. COR. PER D.O.F.A. C.S.H. 1109.
 LOT 66/68 PER APP. C.S.H. 77-087
 LOTS 65 THRU 79 COR. PER DEEDS & W.P.A. SHEET C.S.H. 78-051
 LOTS 61 & 130 DIM. CHANGE PER DEEDS C.S.H. 77-107
 LOT 66 & 109/110 DIM. COR. PER DEED C.S.H. 88-528
 LOTS 59 & 101/105 PER D.O.F.P.L.S. C.S.H. 91-085
 LOT 115/116 LOT NO. CHANGED C.S.H. 01-006
 LOTS 92, 93 & 94 CONS'D PER D.O.F.A. C.S.H. 95-171

LOT 5 DIV PER DEED C.S.H. 06-152
 LOTS 66 & 67/68 CONS'D PER D.O.F.A. C.S.H. 07-079

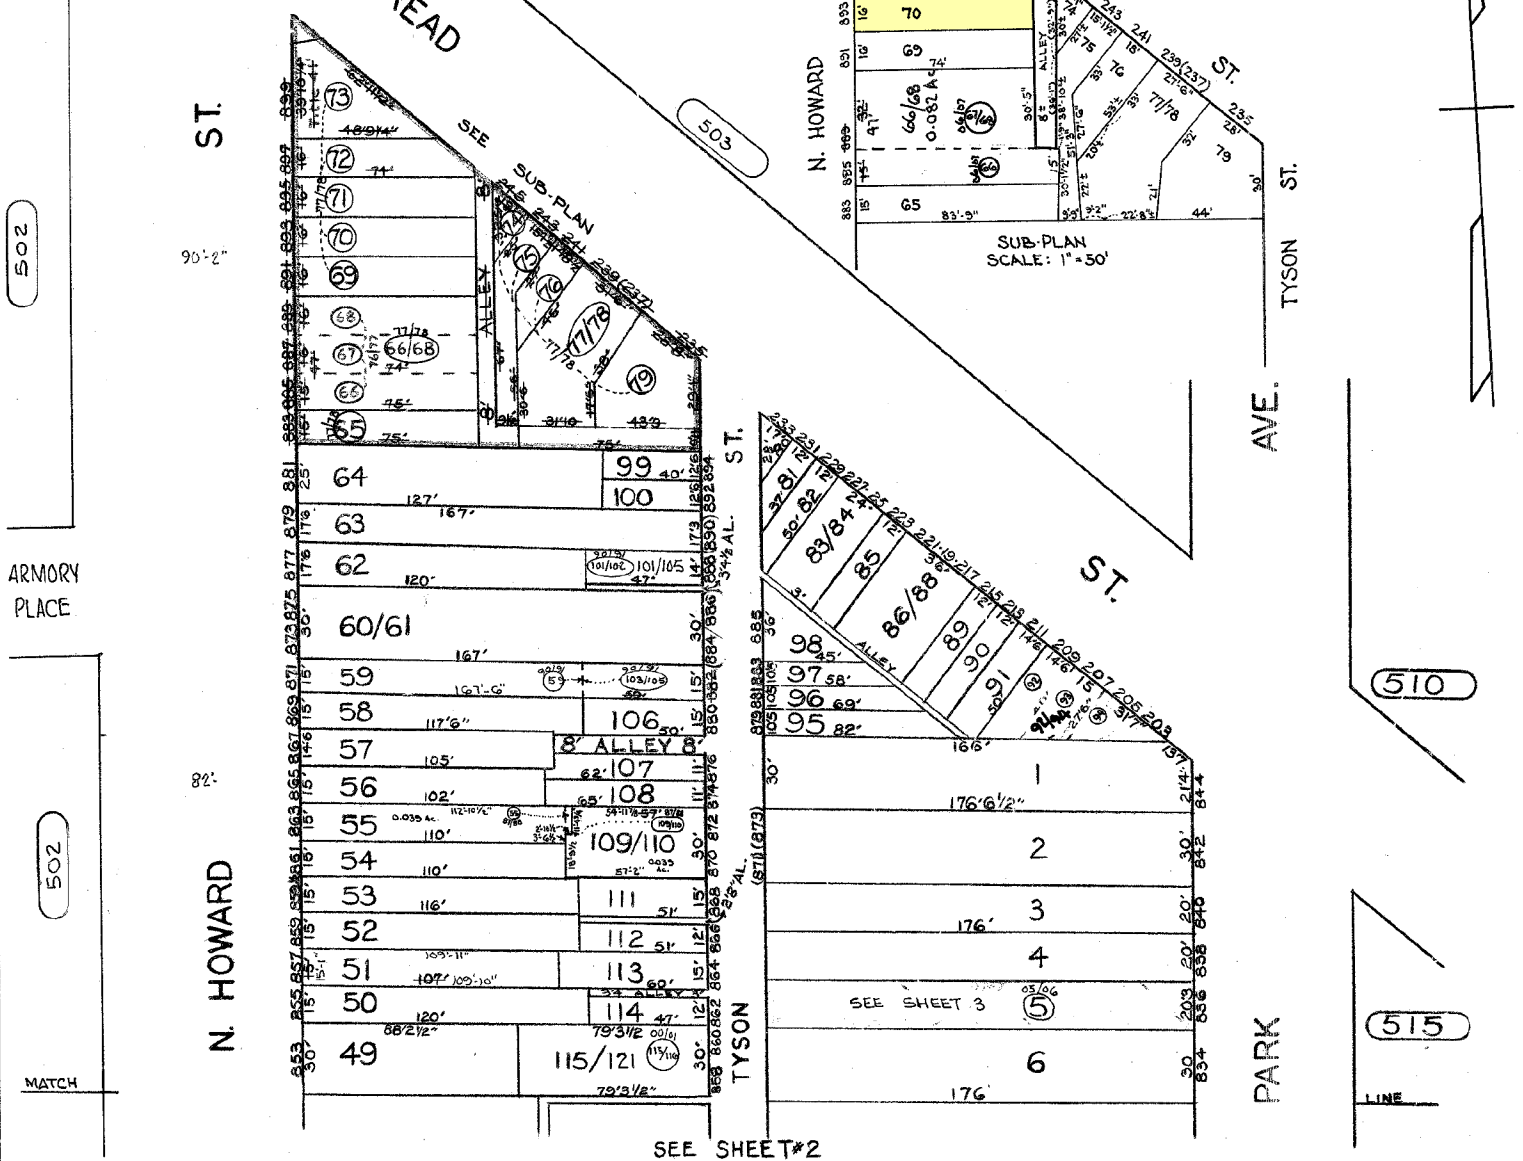

ARMORY PLACE

MATCH

SHEETS IN SET 3
 SHEET No. 1

CITY OF BALTIMORE
 DEPARTMENT OF PUBLIC WORKS

PROPERTY LOCATION DIVISION

WARD **11** SECTION **9**
 BLOCK **509**

SCALE 1"=50' DATE OCT. 1966

NOTICE

THIS IS A REAL PROPERTY PLAT AS PROVIDED FOR UNDER ARTICLE 76(d) OF THE CITY CHARTER IT IS COMPILED FROM TITLE AND OTHER SOURCES AND IS NOT AN AUTHENTIC SURVEY.

TRACED BY P.L.W.
 LETTERED BY P.L.W.
 CHECKED BY