

SURVEYOR

CHRISTOPHER K. ASHTON, ALS 2017
 SURVEYED BETWEEN THE DATES OF MARCH 4, 2013 AND DECEMBER 22, 2016
 IN ACCORDANCE WITH THE PROVISIONS OF THE SURVEYS ACT.

REGISTERED OWNER

BEECAL HOLDINGS (GP) LTD.

MUNICIPAL AUTHORITY

CITY OF CALGARY
 FILE NO: CA2017-0002



REGISTRAR

ALBERTA LAND TITLES OFFICE


PLAN NO. **151 0476**

PHASE 2 REGISTERED

ON March 7, 2017

INSTRUMENT NO 171 054 390

Keith Stang
 A.D. REGISTRAR

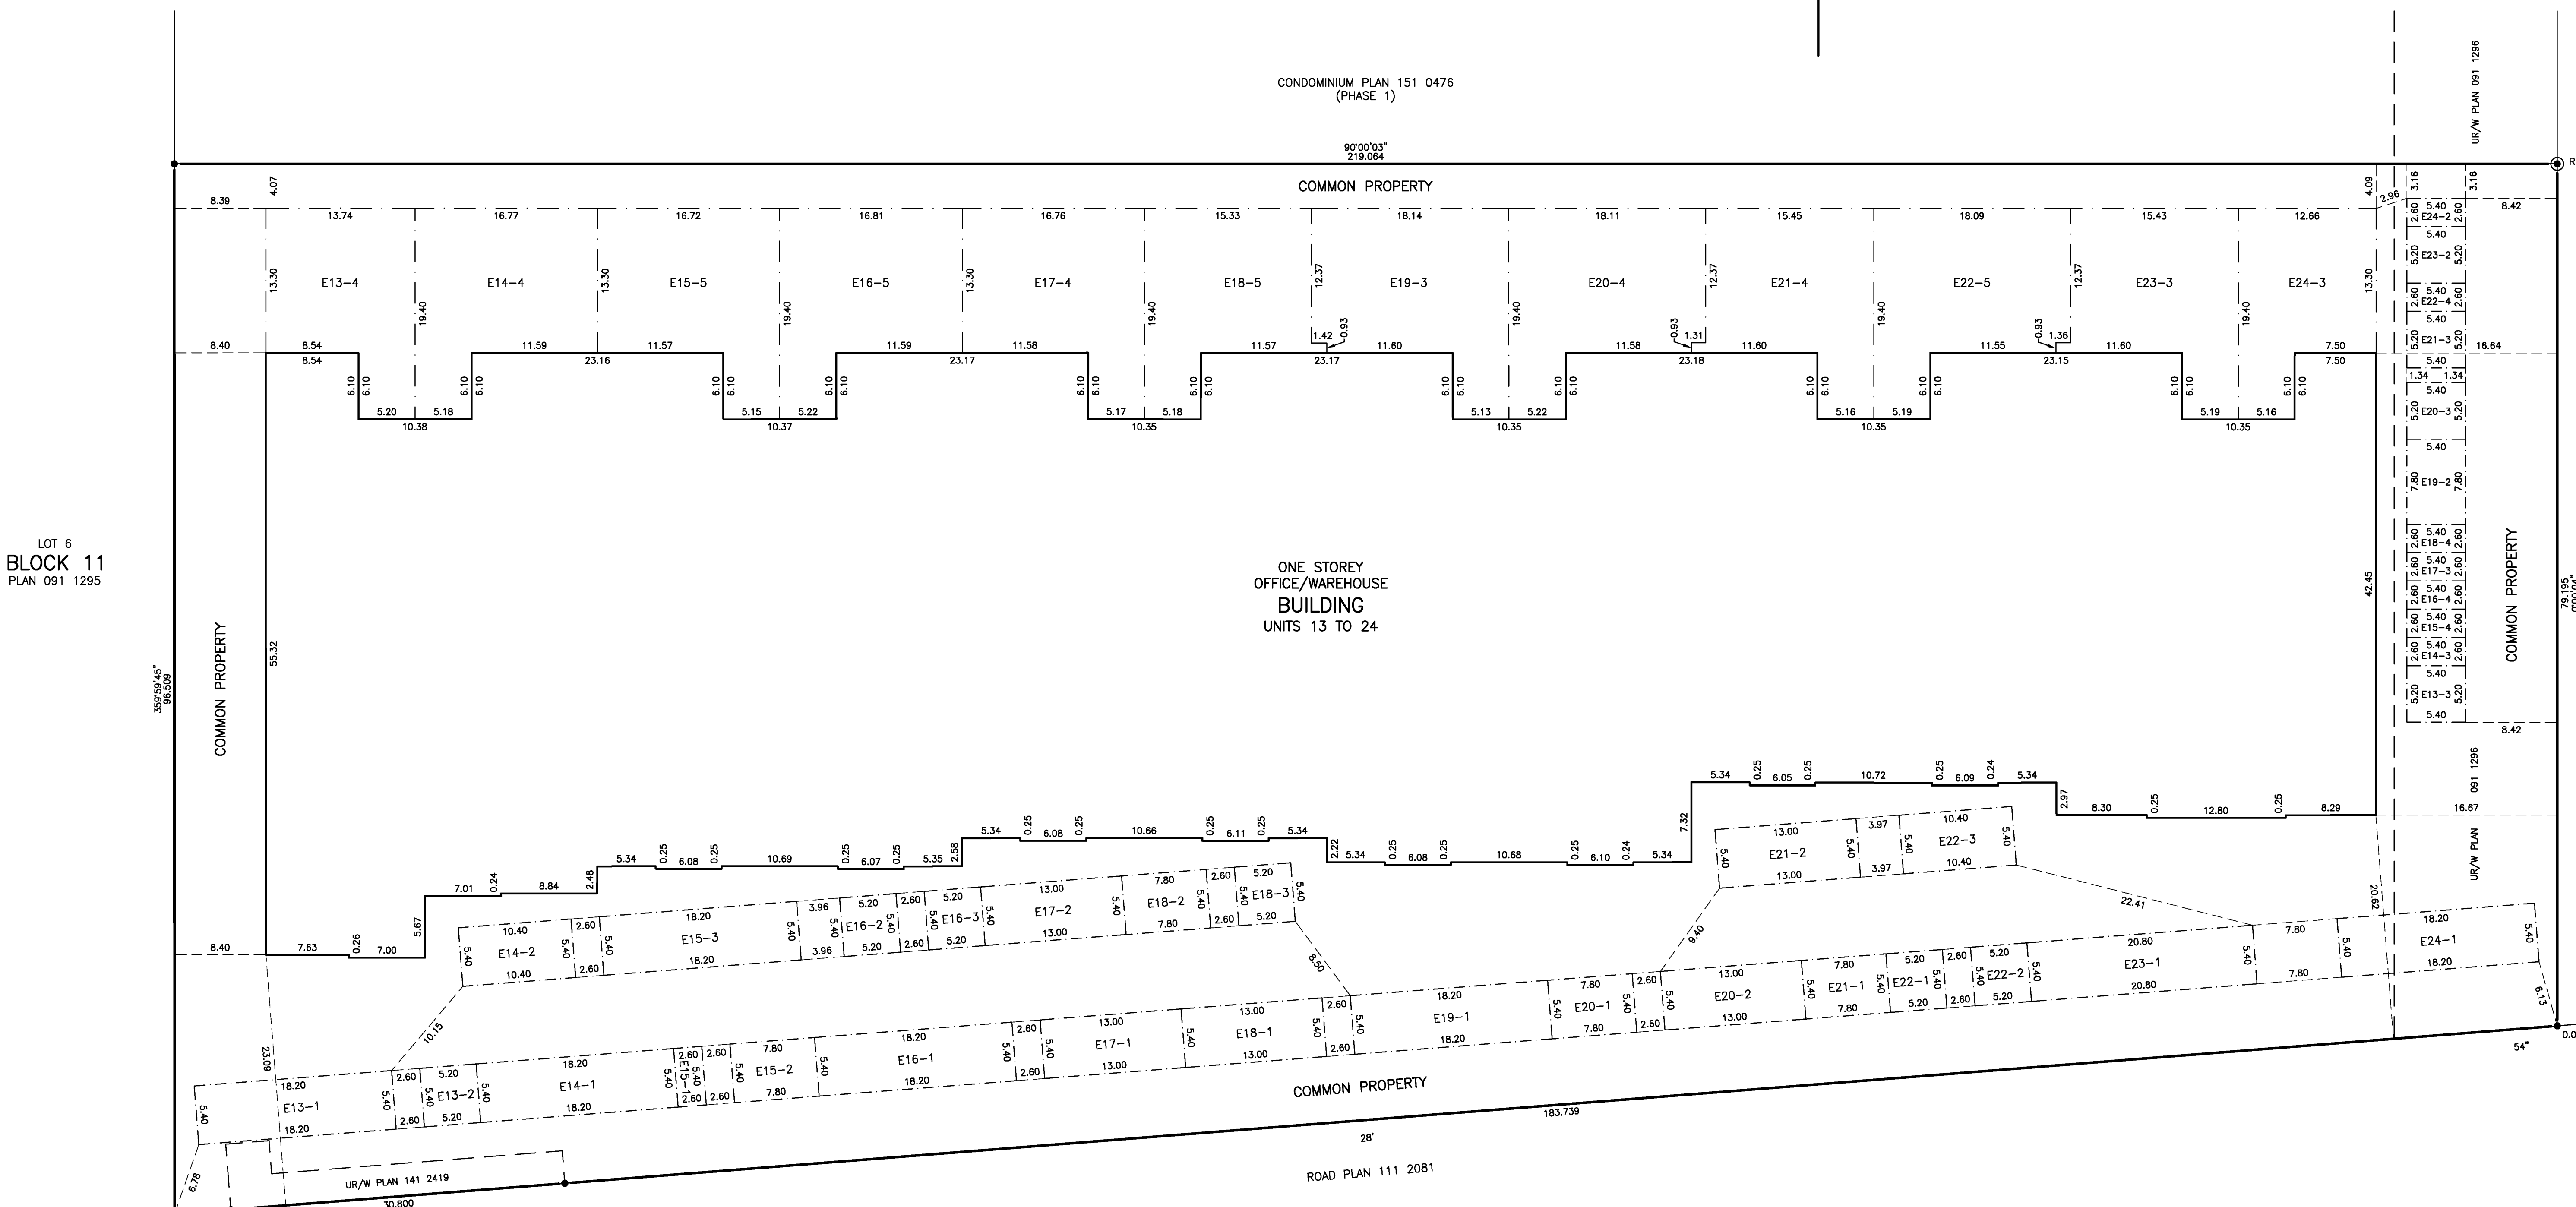

LOT 6
 BLOCK 11
 PLAN 091 1295

LOT 4
 BLOCK 11
 PLAN 091 1295

DETAIL
 SCALE : 1:300

Fd. I. Bent on March 4, 2013
 0.10 BGL
 Used I. hole
 No mk. on September 3, 2014
 Left no mk.
 (Fence corner post)