

SITE TABULATION				
DESCRIPTION	AREA	PARKING RATIO	REQUIRED PARKING	PROVIDED PARKING
BUILDING 100	6,000	3.5/1000 GSF	21	21
BUILDING 200	6,000	3.5/1000 GSF	21	21
BUILDING 300	4,500	3.5/1000 GSF	16	16
BUILDING 400	9,000	3.5/1000 GSF	32	32
BUILDING 500	4,500	3.5/1000 GSF	16	16
BUILDING 600	6,000	3.5/1000 GSF	21	21
BUILDING 700	6,000	3.5/1000 GSF	21	21
TOTAL			148	148
ADA PARKING			5	5


PROJECT NAME
SILVERLEAF PROFESSIONAL OFFICE

PROJECT TABULAR DATA

Overall Parcel	14.50ac
Phase 1 Area	4.21ac
Phase 1 BLDG Area	42,000 gsf
Phase 1 Required Parking	148 spaces
Phase 1 Provided Parking	148 spaces
Phase 1 ADA Required Parking**	5 spaces

** (ADA Parking requirement per Florida Accessibility Code)

Scenic Edge	30'
Existing/Proposed Zoning	PUD

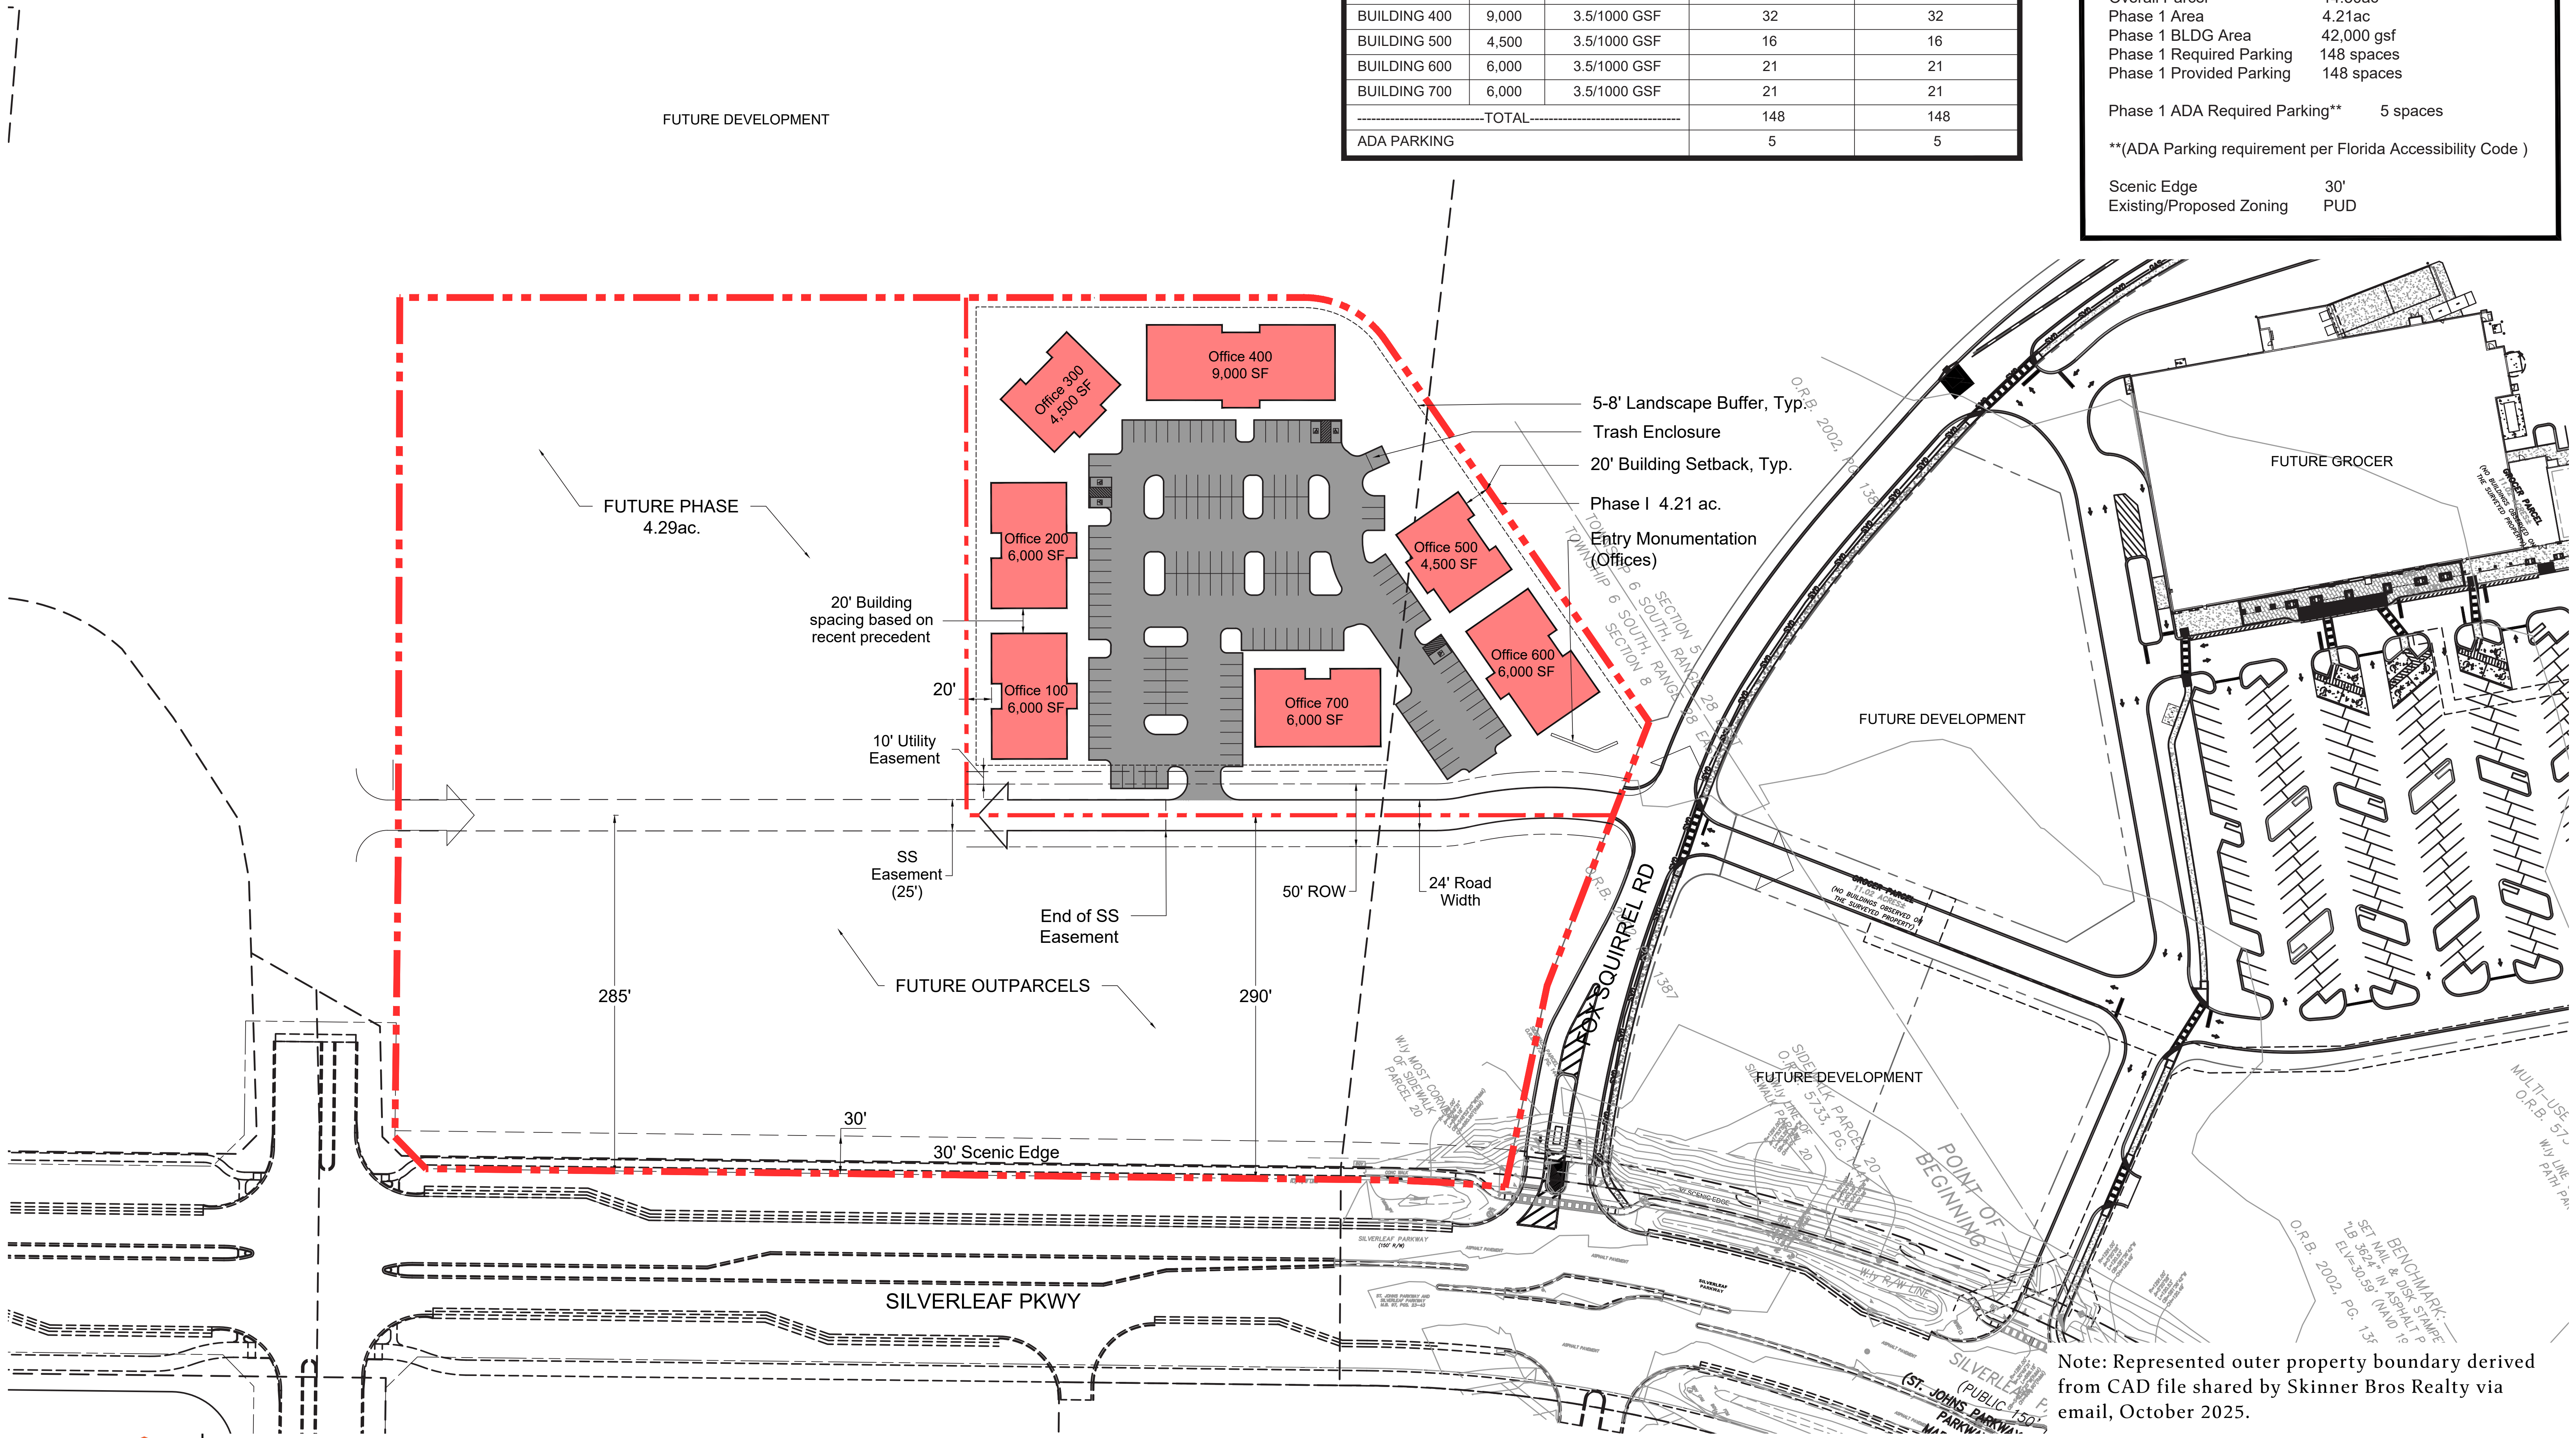

Note: Represented outer property boundary derived from CAD file shared by Skinner Bros Realty via email, October 2025.