


**PROPERTY DESCRIPTION**  
(Per Dakota County Document No. 3269222)

Lot Five (5), Block Five (5) in the Town of Vermillion being a part of the Southwest Quarter (SW 1/4) of Section Thirty-Four (34), Township One Hundred Fifteen (115), Range Seventeen (17), Dakota County, Minnesota.

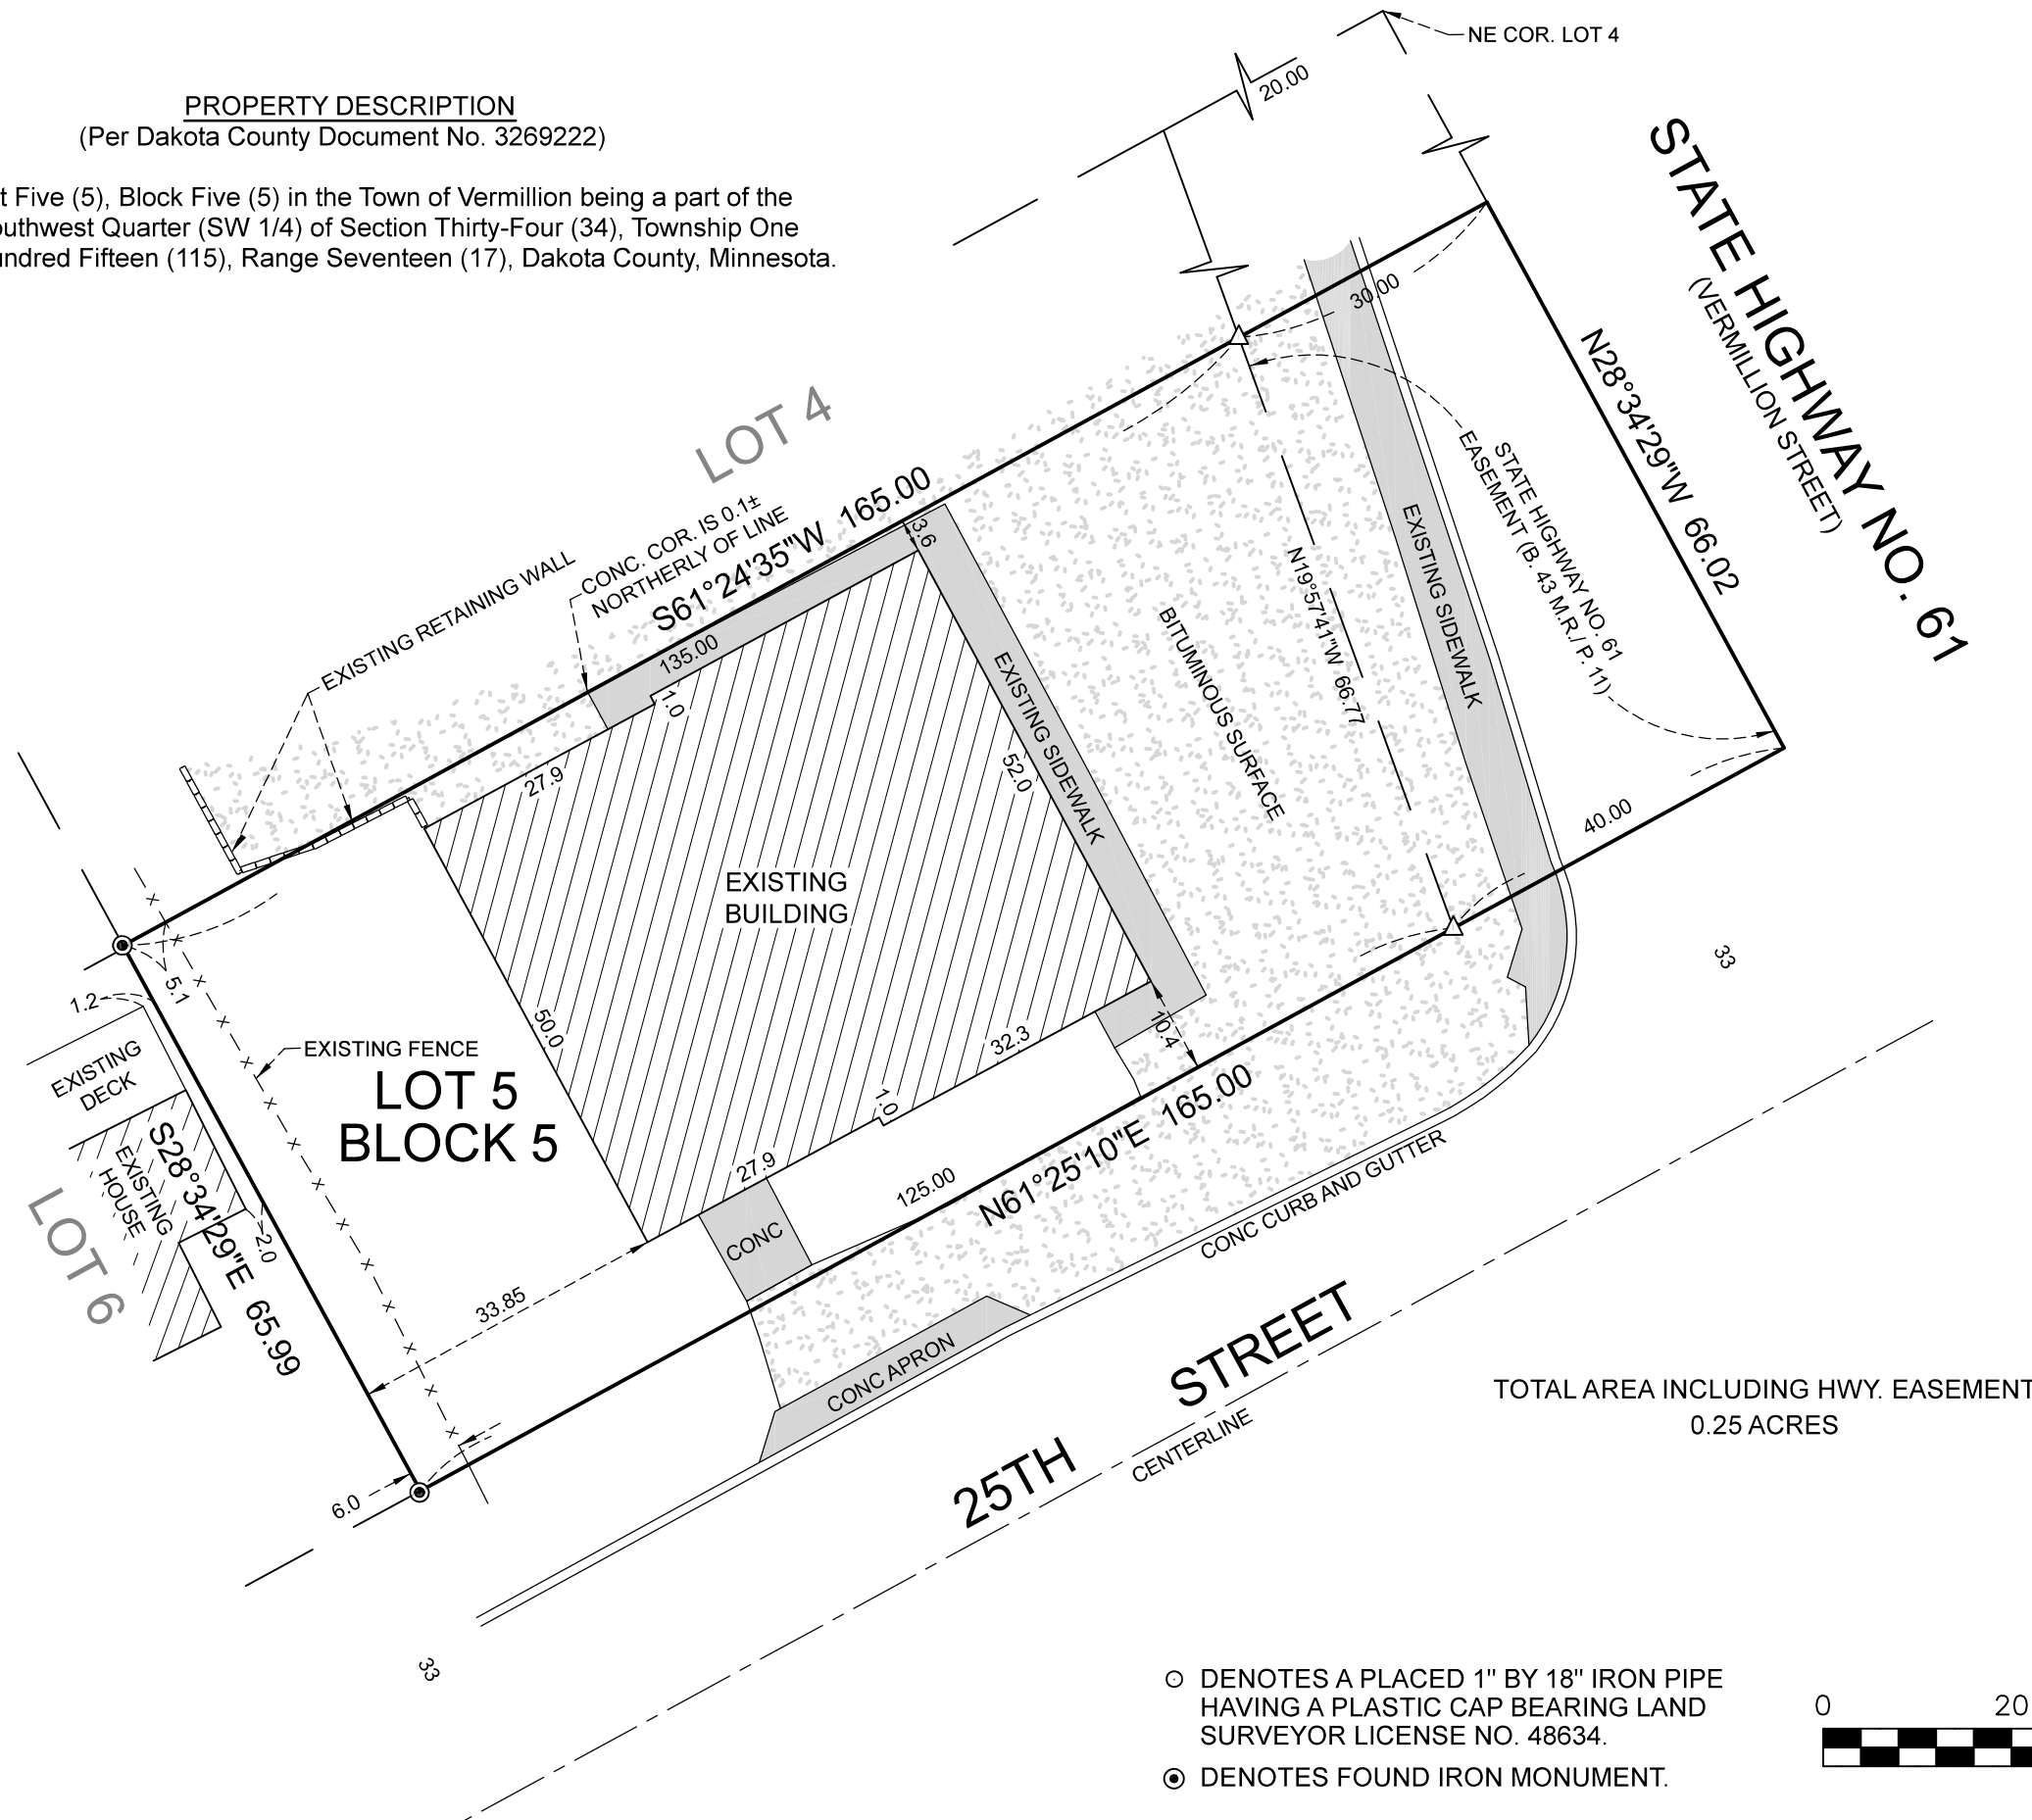

- DENOTES A PLACED 1" BY 18" IRON PIPE HAVING A PLASTIC CAP BEARING LAND SURVEYOR LICENSE NO. 48634.
- ⊙ DENOTES FOUND IRON MONUMENT.



CERTIFICATE OF SURVEY FOR:

ELJIN PROPERTIES

**JOHNSON & SCOFIELD INC.**  
**SURVEYING AND ENGINEERING**

755 WESTVIEW DRIVE, HASTINGS, MN 55033  
(651)438-0000

I hereby certify that this survey, plan or report was prepared by me or under my direct supervision and that I am a duly Licensed Land Surveyor under the laws of the State of Minnesota.

*Mitchell A. Scofield*

Mitchell A. Scofield  
Minnesota License No. 48634  
Date: January 28, 2025

BK. NA	PG. NA	W.O.#	DRAWING NUMBER
		25-101	S-11742
SHEET 1 OF 1 SHEETS			