
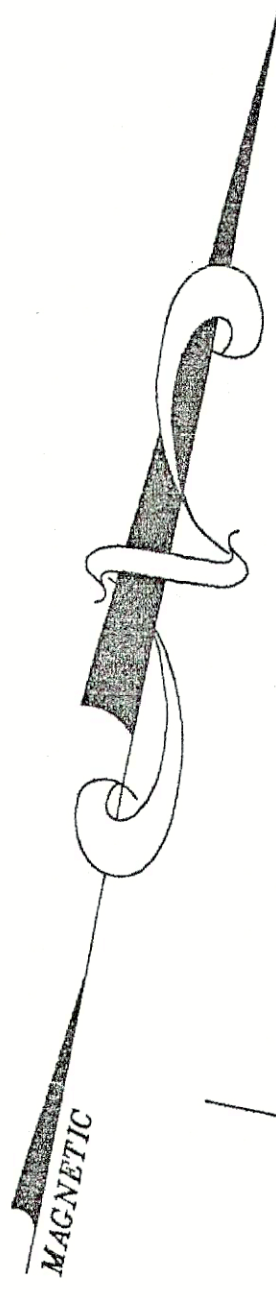



PROPERTY LINES	---
EX 1' CONTOURS	~~~~~
PROP 1' CONTOURS	~~~~~
PROP 2' CONTOURS	~~~~~
UTILITY LINE POLE	—○—
BRIDGE	—X—
SANITARY SEWER	—●—
STORM SEWER	—■—
WATERLINE	—▲—

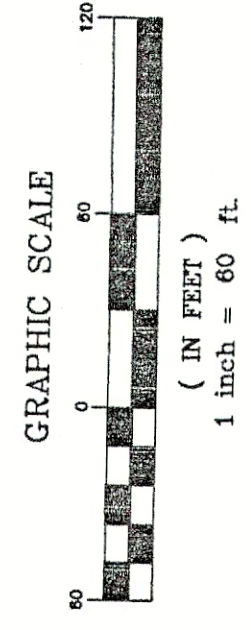

PRELIMINARY PLAN
 DRAWN BY: DMS
 CHECKED BY: NEM
 FIELD BOOK NO. XXXX
 DATE: 7/15/97
 JOB NO. 94-89
 CAD NO. 94-89p13
 SCALE: 1" = 60'

REVISIONS
 DATE: 11/20/97
 BY: TMM, BJA
 REASON: STREETS & LOTS

LAKE WINDERMERE PARK ESTATES
 PREPARED FOR
 NORMAN E. WHITE
 SITUATE IN
 WASHINGTON TWP., WESTMORELAND CO., PENNSYLVANIA

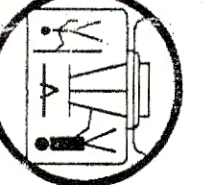

NORMAN E. WHITE & ASSOCIATES, INC.
 1410 RICHMOND AVE., SUITE 200
 PITTSBURGH, PA 15222
 (412) 435-0400
 FAX (412) 435-0433
 CAD NO. 94-89p13
 DATE: 7/15/97
 PAGE 1/1

PHASE I = 41 HOMES
 PHASE II = 39 HOMES
 TOTAL = 80 HOMES

TOTAL SITE AREA = 52.71 ACRES
 TOTAL LOTS = 80
 MIN. FRONTAGE (AT B/L) = 80'
 MIN. BLDG. LINE = 30'
 MIN. SIDELINE = 10'
 TOTAL AREA OF PARK & COMMON SPACE = 17.18 AC