

NEW CONSTRUCTION

UNION
PROMENADE LOT
10

US Highway 42
Union, KY 41091



720 East Pete Rose Way, #310
Cincinnati, OH 45202
Ph: 859-491-3844
Fx: 859-655-3243
hw@hubweber.com

Issued: 12.31.2024 PERMIT



Revised:

#	Date	Description
---	------	-------------

FLOOR PLAN

A101

2403.017

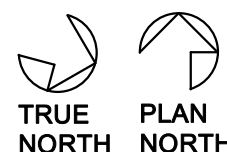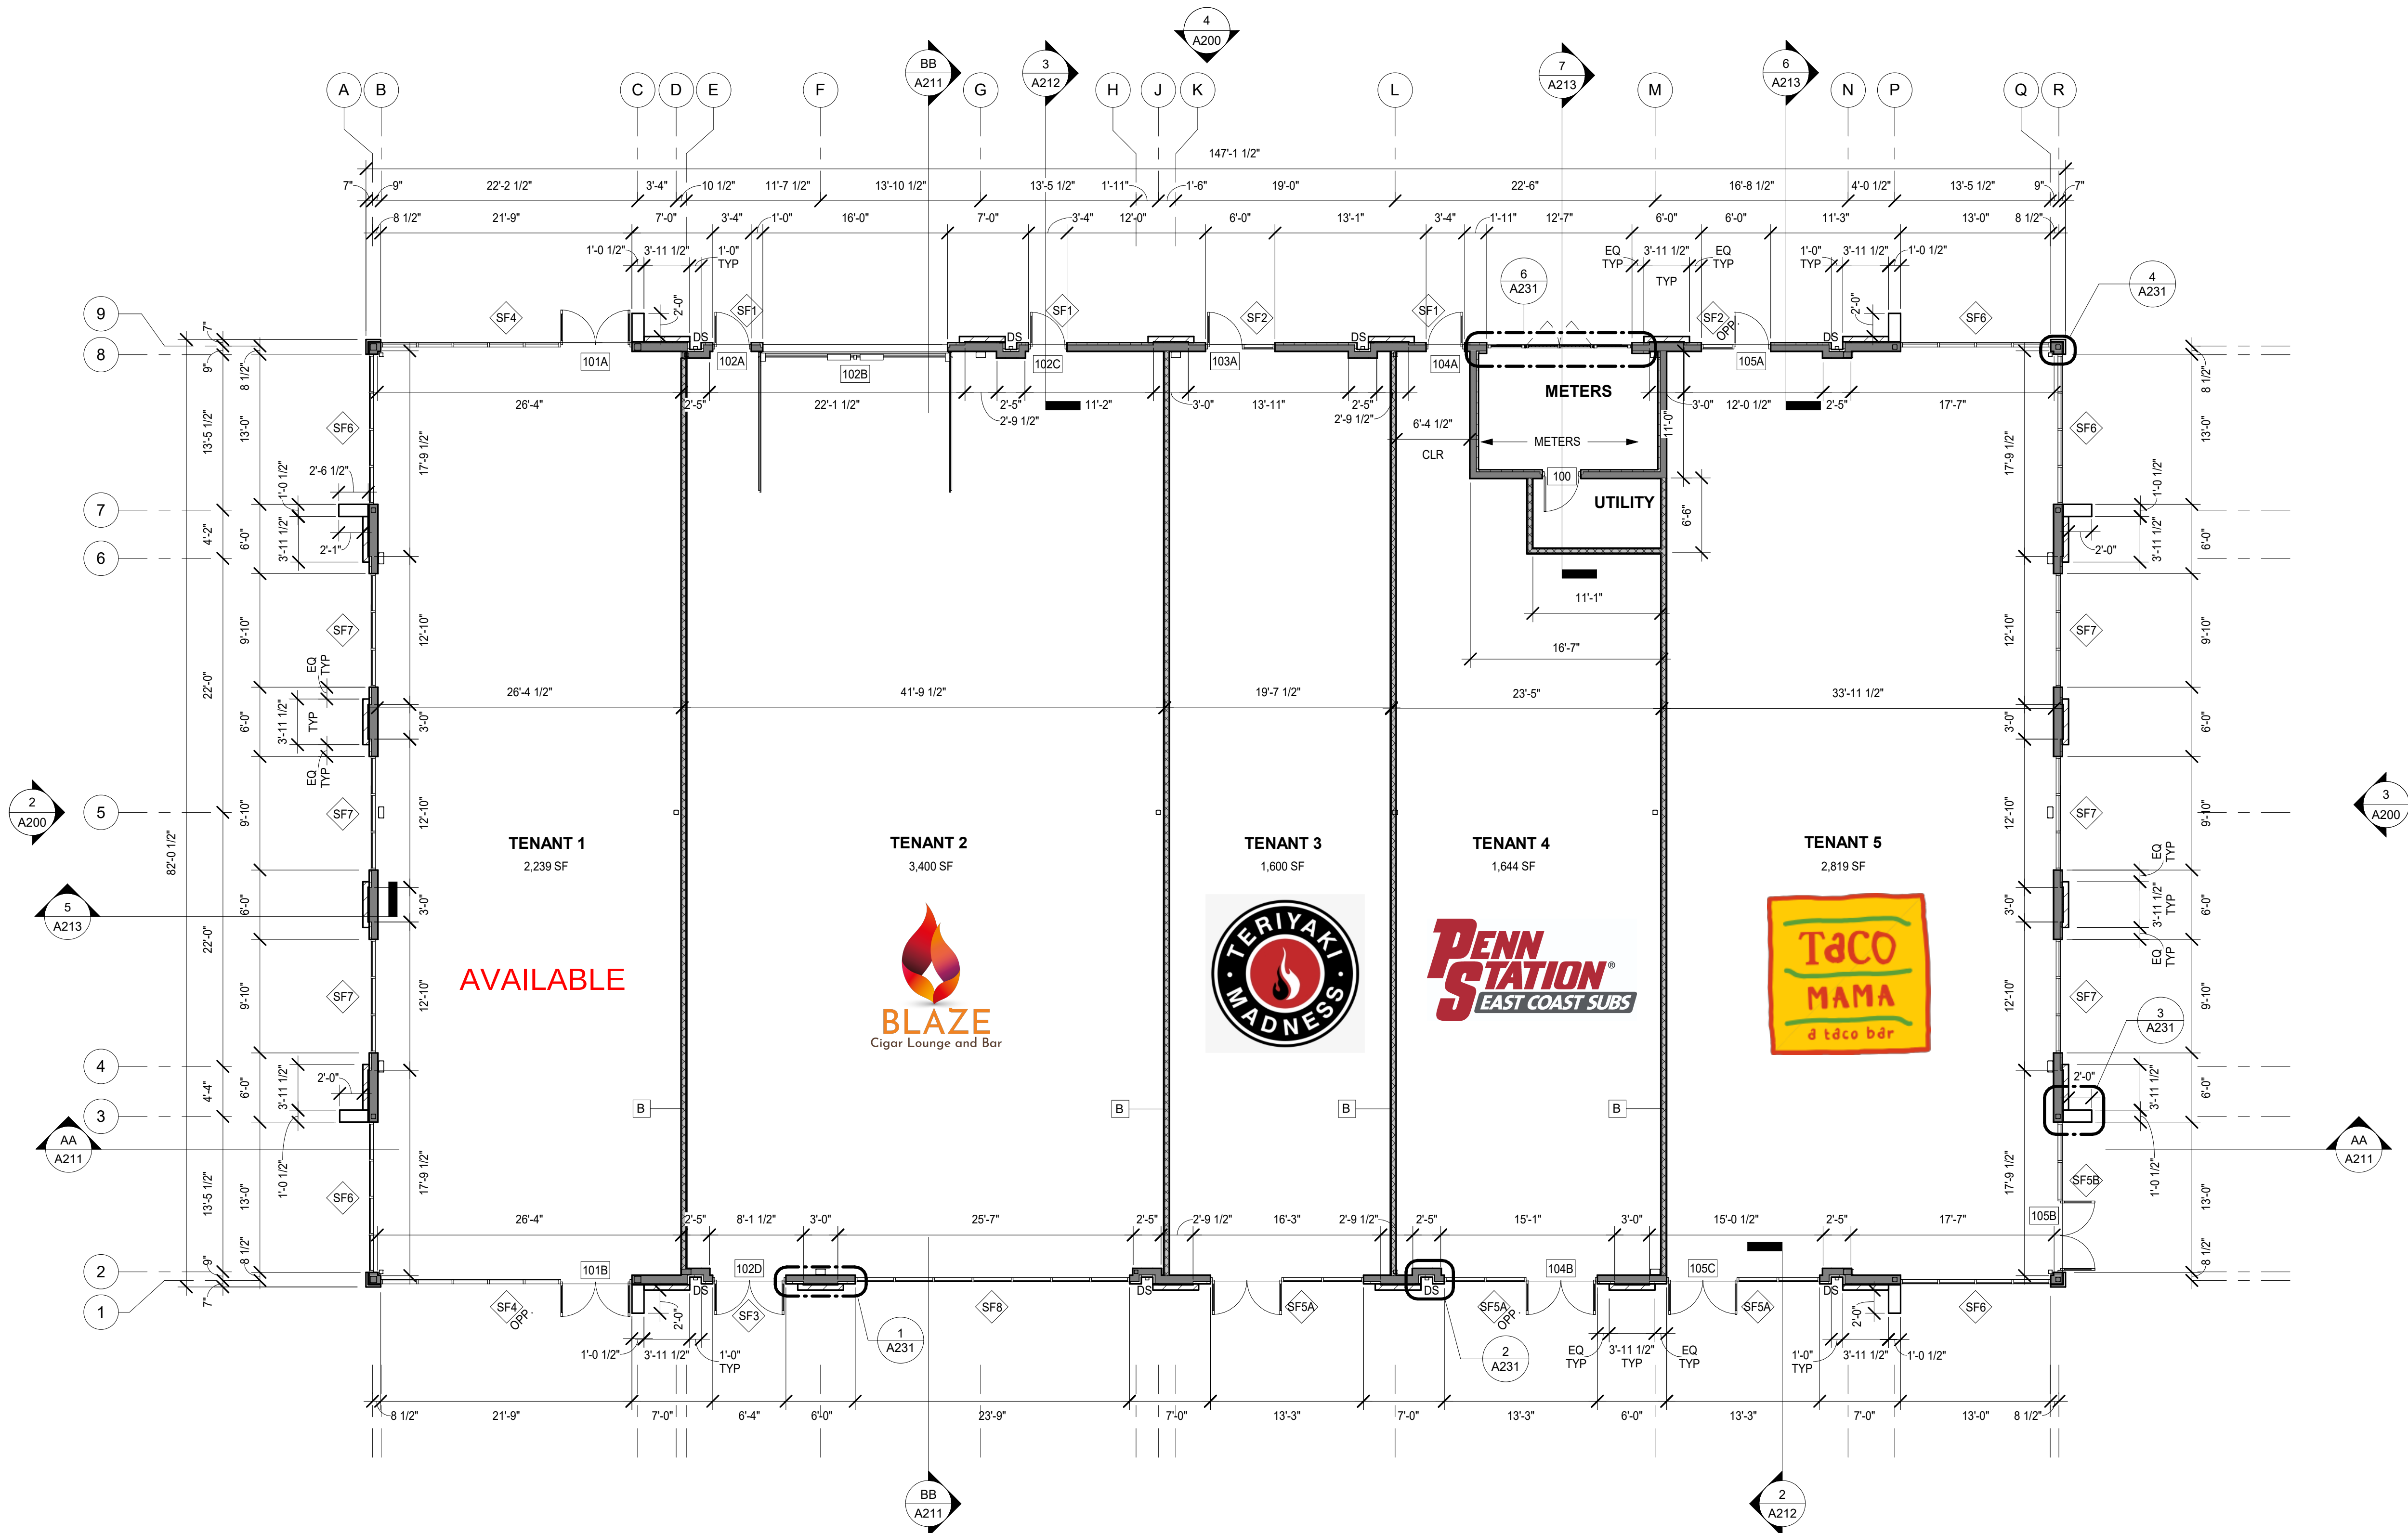

FLOOR PLAN
1/8" = 1'-0"