

IMPERVIOUS AREA  
SCALE: 1" = 40'  
DATE: 05/19/2023  
MAIN STREET  
13TH DISTRICT  
LAND LOT 50  
FOREST PARK TOWNHOMES


REV. DATE: DESCRIPTION:  
Not Released For Construction

WHITLEY ENGINEERING  
PROJECT: MANAGEMENT  
INCS.  
38 E. MAIN STREET N.  
HAMPDEN, GA 30228  
TEL: (770)946-0256



MARK G. WHITLEY, PE  
000001038  
LEVEL II CERTIFIED DESIGNER  
LEVEL II CERTIFIED PERSONNEL  
DESIGN PROFESSIONAL  
GSMCC

GRAPHIC SCALE  
( IN FEET )  
1 inch = 40 ft.

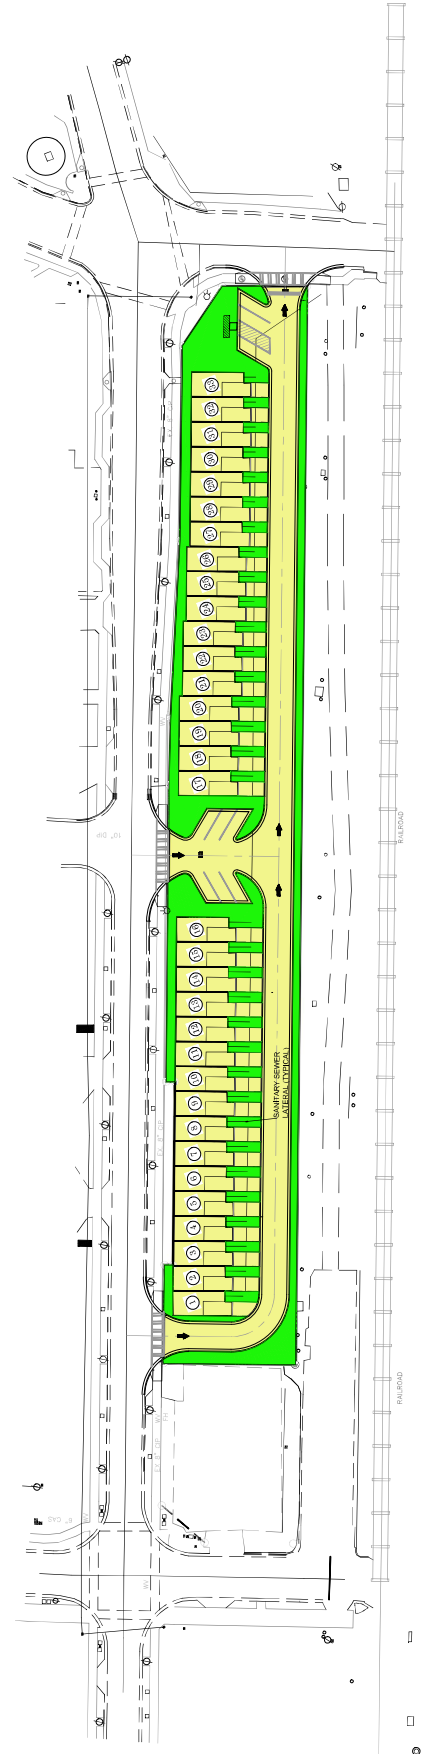

**PROPOSED SITE CONDITIONS**  
TOTAL SITE AREA = 63,593.92 SF = 1.46 ACRES  
IMPERVIOUS AREA = 46,268.49 SF = 1.11 ACRES  
PERVIOUS AREA = 15,325.43 SF = 0.35 ACRES

GRAPHIC SCALE  
( IN FEET )  
1 inch = 40 ft.



**EXISTING SITE CONDITIONS IN 2008**  
TOTAL SITE AREA = 63,593.92 SF = 1.46 ACRES  
IMPERVIOUS AREA = 58,826.90 SF = 1.34 ACRES  
PERVIOUS AREA = 5,067.02 SF = 0.12 ACRES