
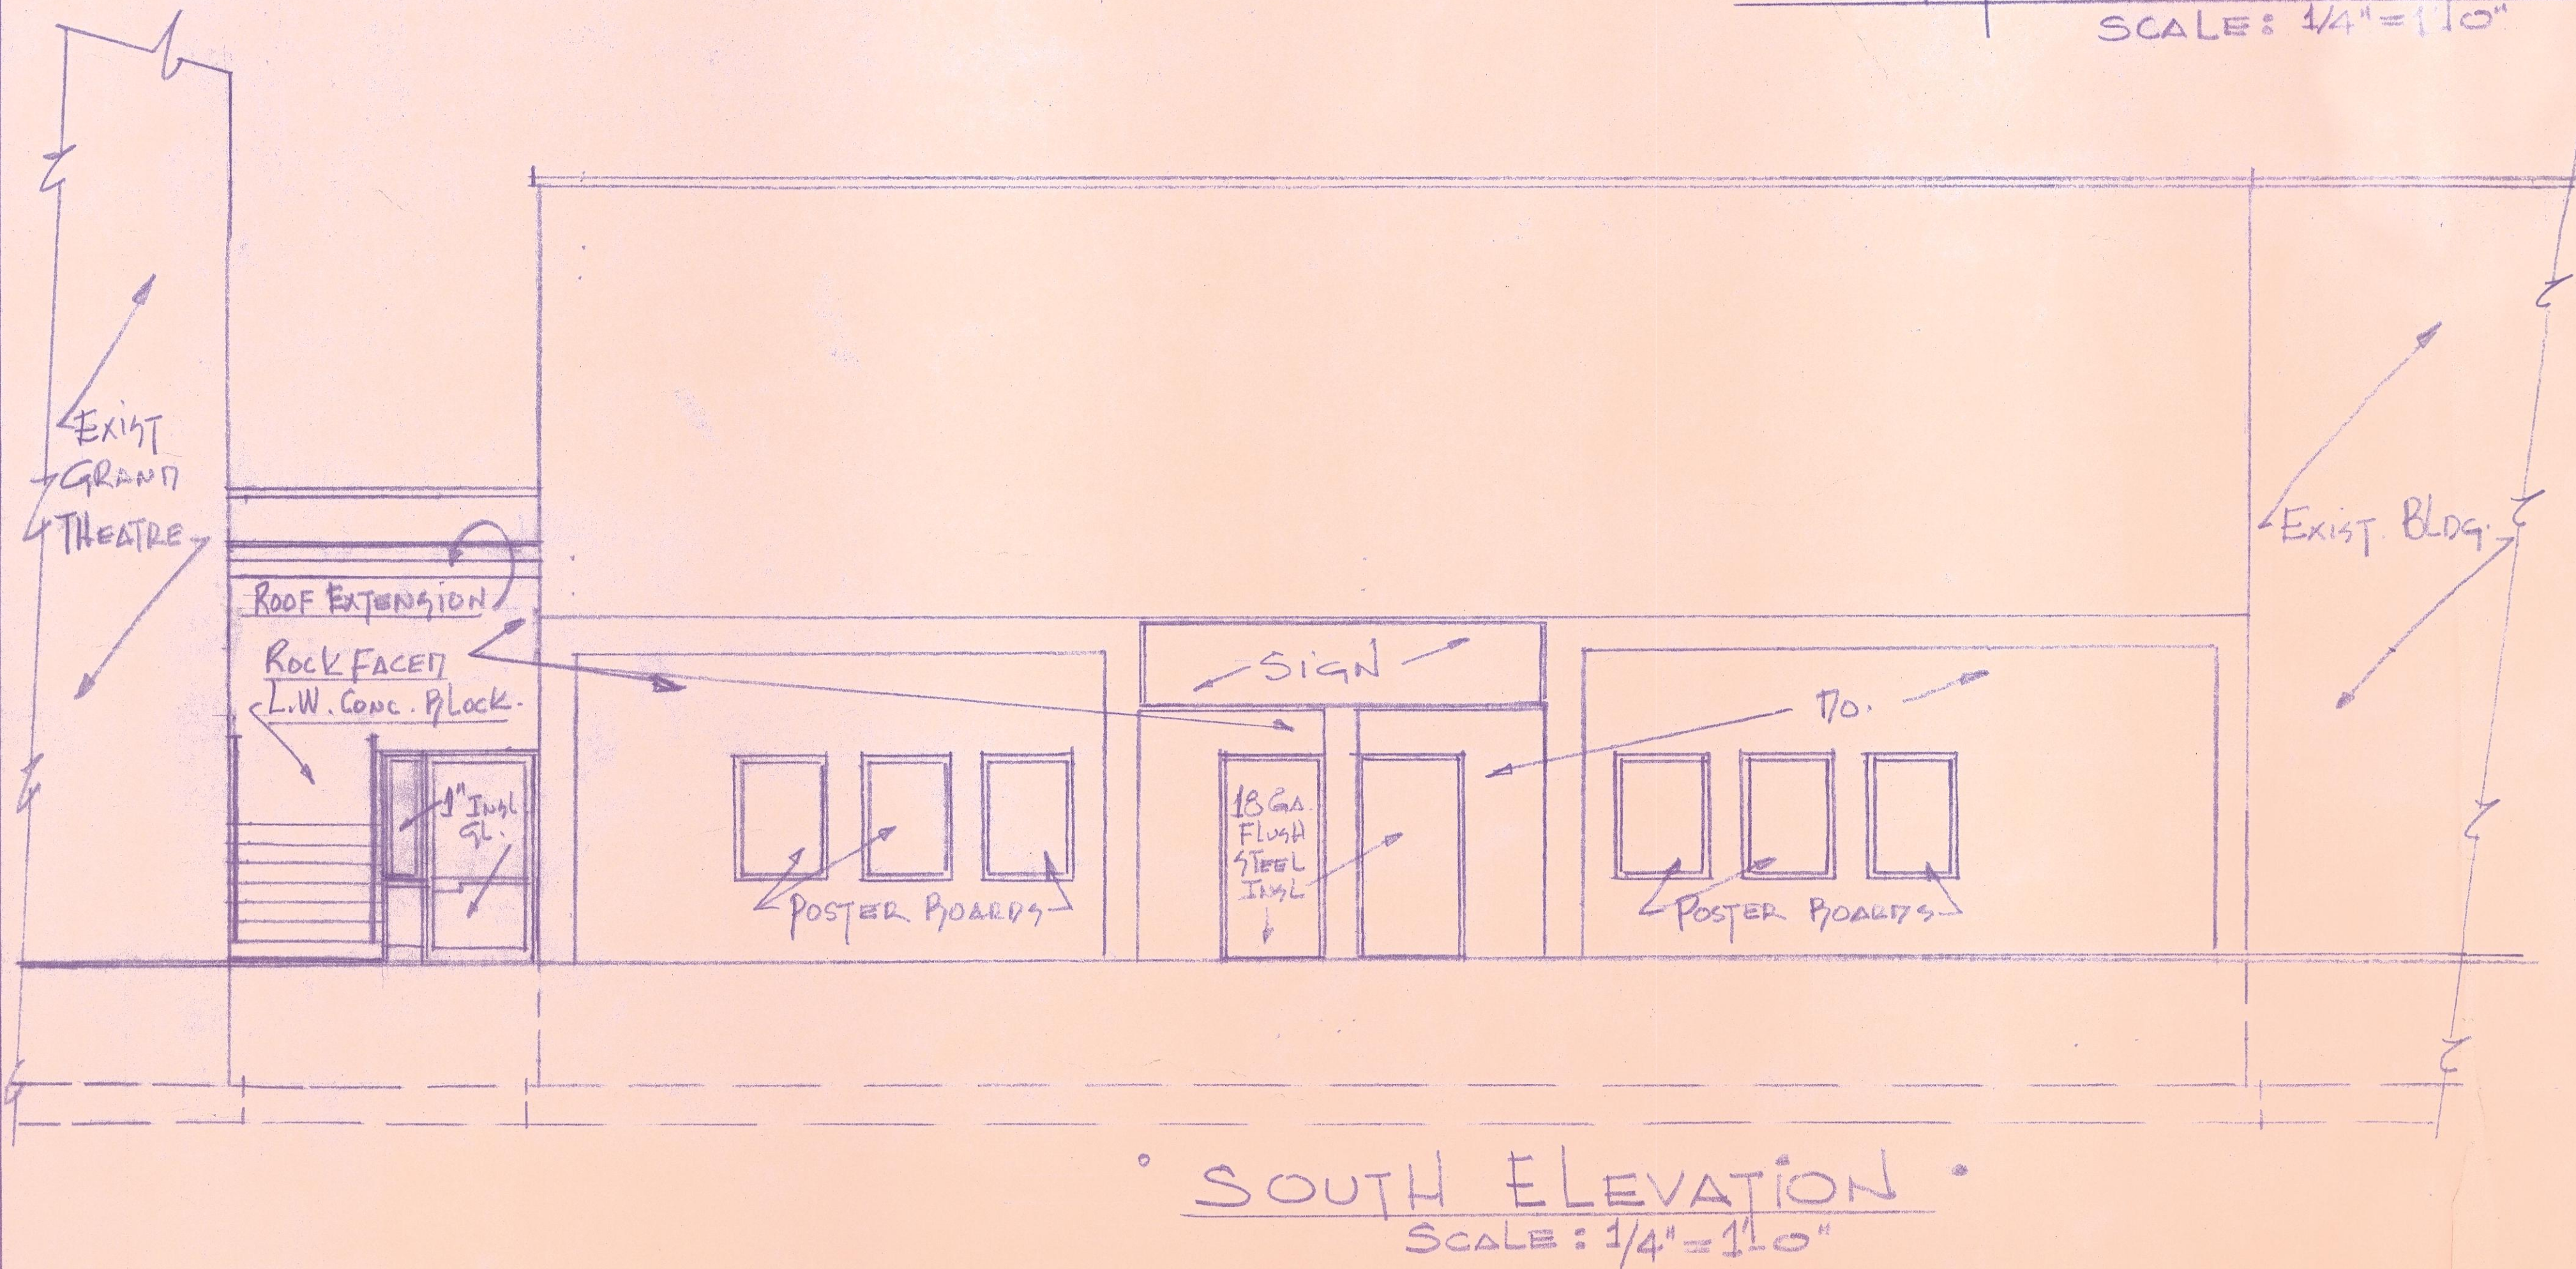


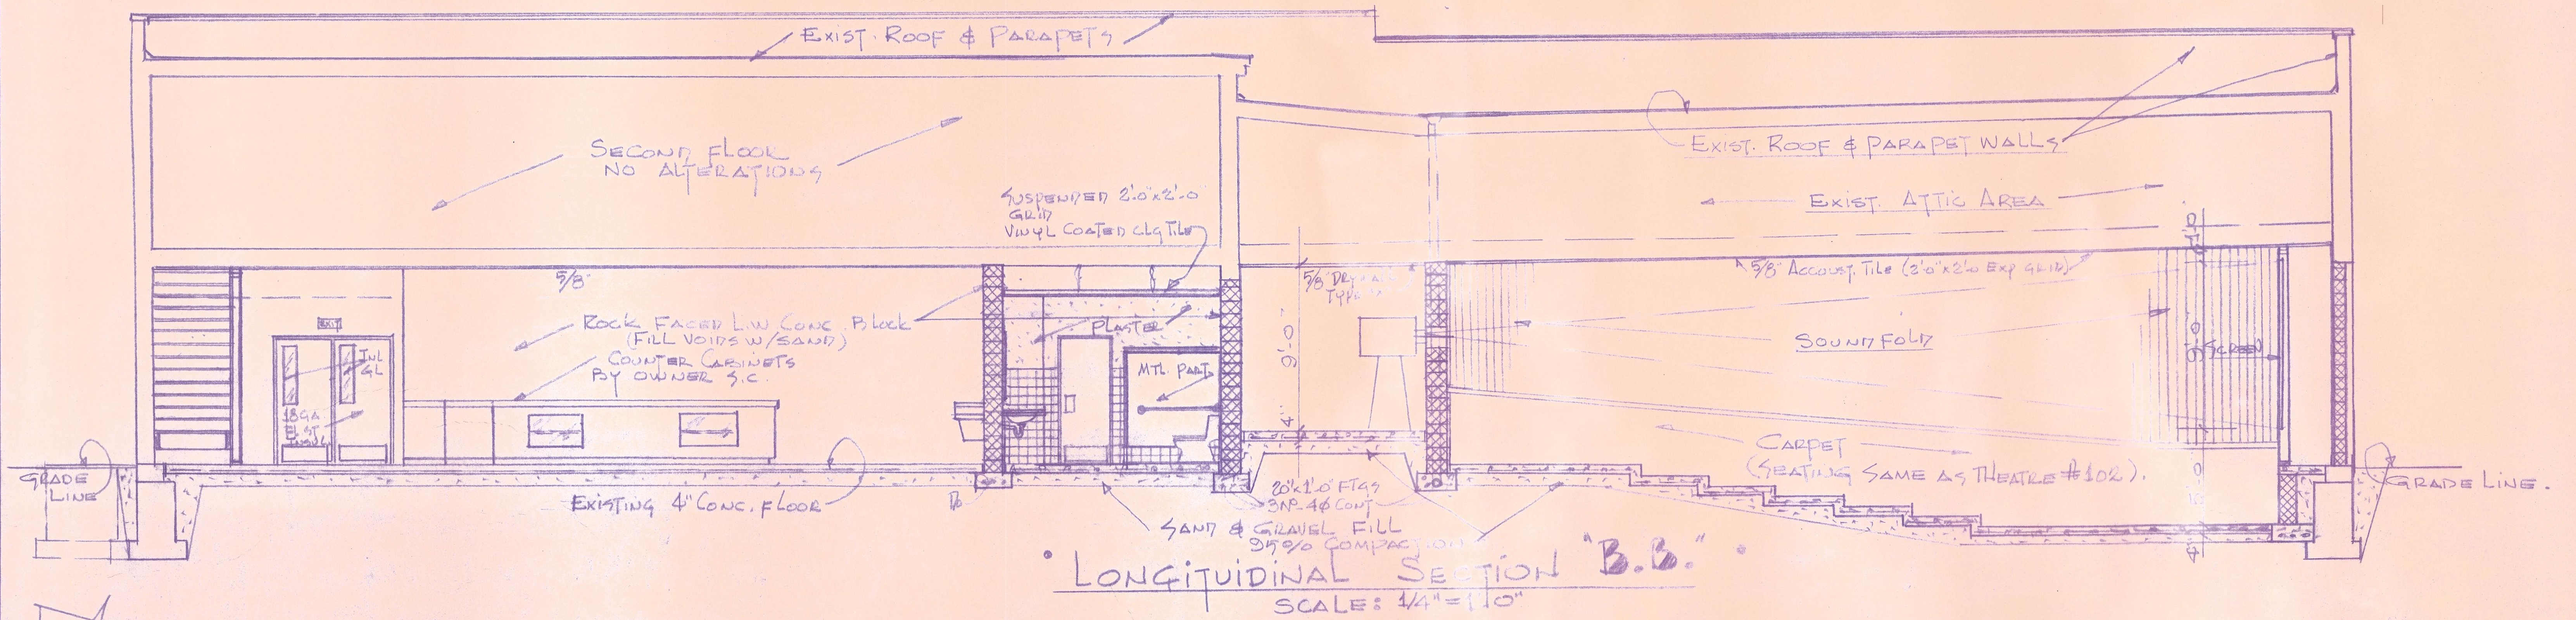

RENOVATIONS FOR THEATRES FOR
ROGER'S CINEMAS
NEW LONDON, WI.

SCALE: AS NOTED
DATE: 9-10-99
APPROVED BY
O'DONNELL ENGINEERING ASSOC.
N-594 HEINTOWN RD, CHILWI 54420
PROJECT NO 9836

DRAWN BY: DOD
SHEET 4 OF 4

REVISED: 10-26-98