


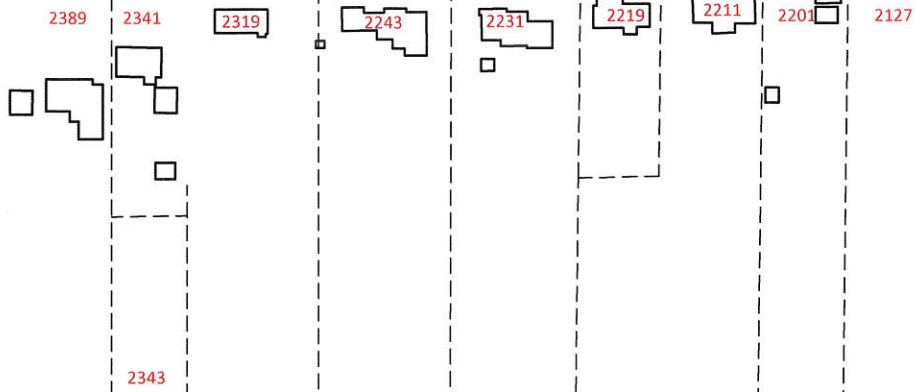

WEST RAWSON AVENUE - C.T.H. "BB"



80.00

N 89°04'59" E 817.51

S 16°03'22" E 26.47

13.73 Acres

2450

N 00°00'27" W 342.24

N 89°01'06" E 223.97

N 03°32'28" W 131.88

N 89°04'00" E 8.18



N 00°01'09" E 192.10

S 89°04'00" W 944.22

S 07°29'23" W 495.86

A=497.23

S 14°52'16" W 155.79

Tuesday, June 16, 2020 11:30:08 AM

Tuesday, June 16, 2020



Nielsen Madsen + Barber
CIVIL ENGINEERS AND LAND SURVEYORS
1458 Horizon Blvd. Suite 200, Racine, WI. 53406
Tele: (262)634-5588 Website: www.nmbcsc.net

Scale: 1" = 120'
Drawn By: SCB
DATE: 06-16-2020
2010.0120.01
Conceptual (2450) 13.73 Acre Lot Exhibit
Mike Dilworth
Oak Creek, Wisconsin