



U.S. HIGHWAY NO. 49 FRONTAGE ROAD

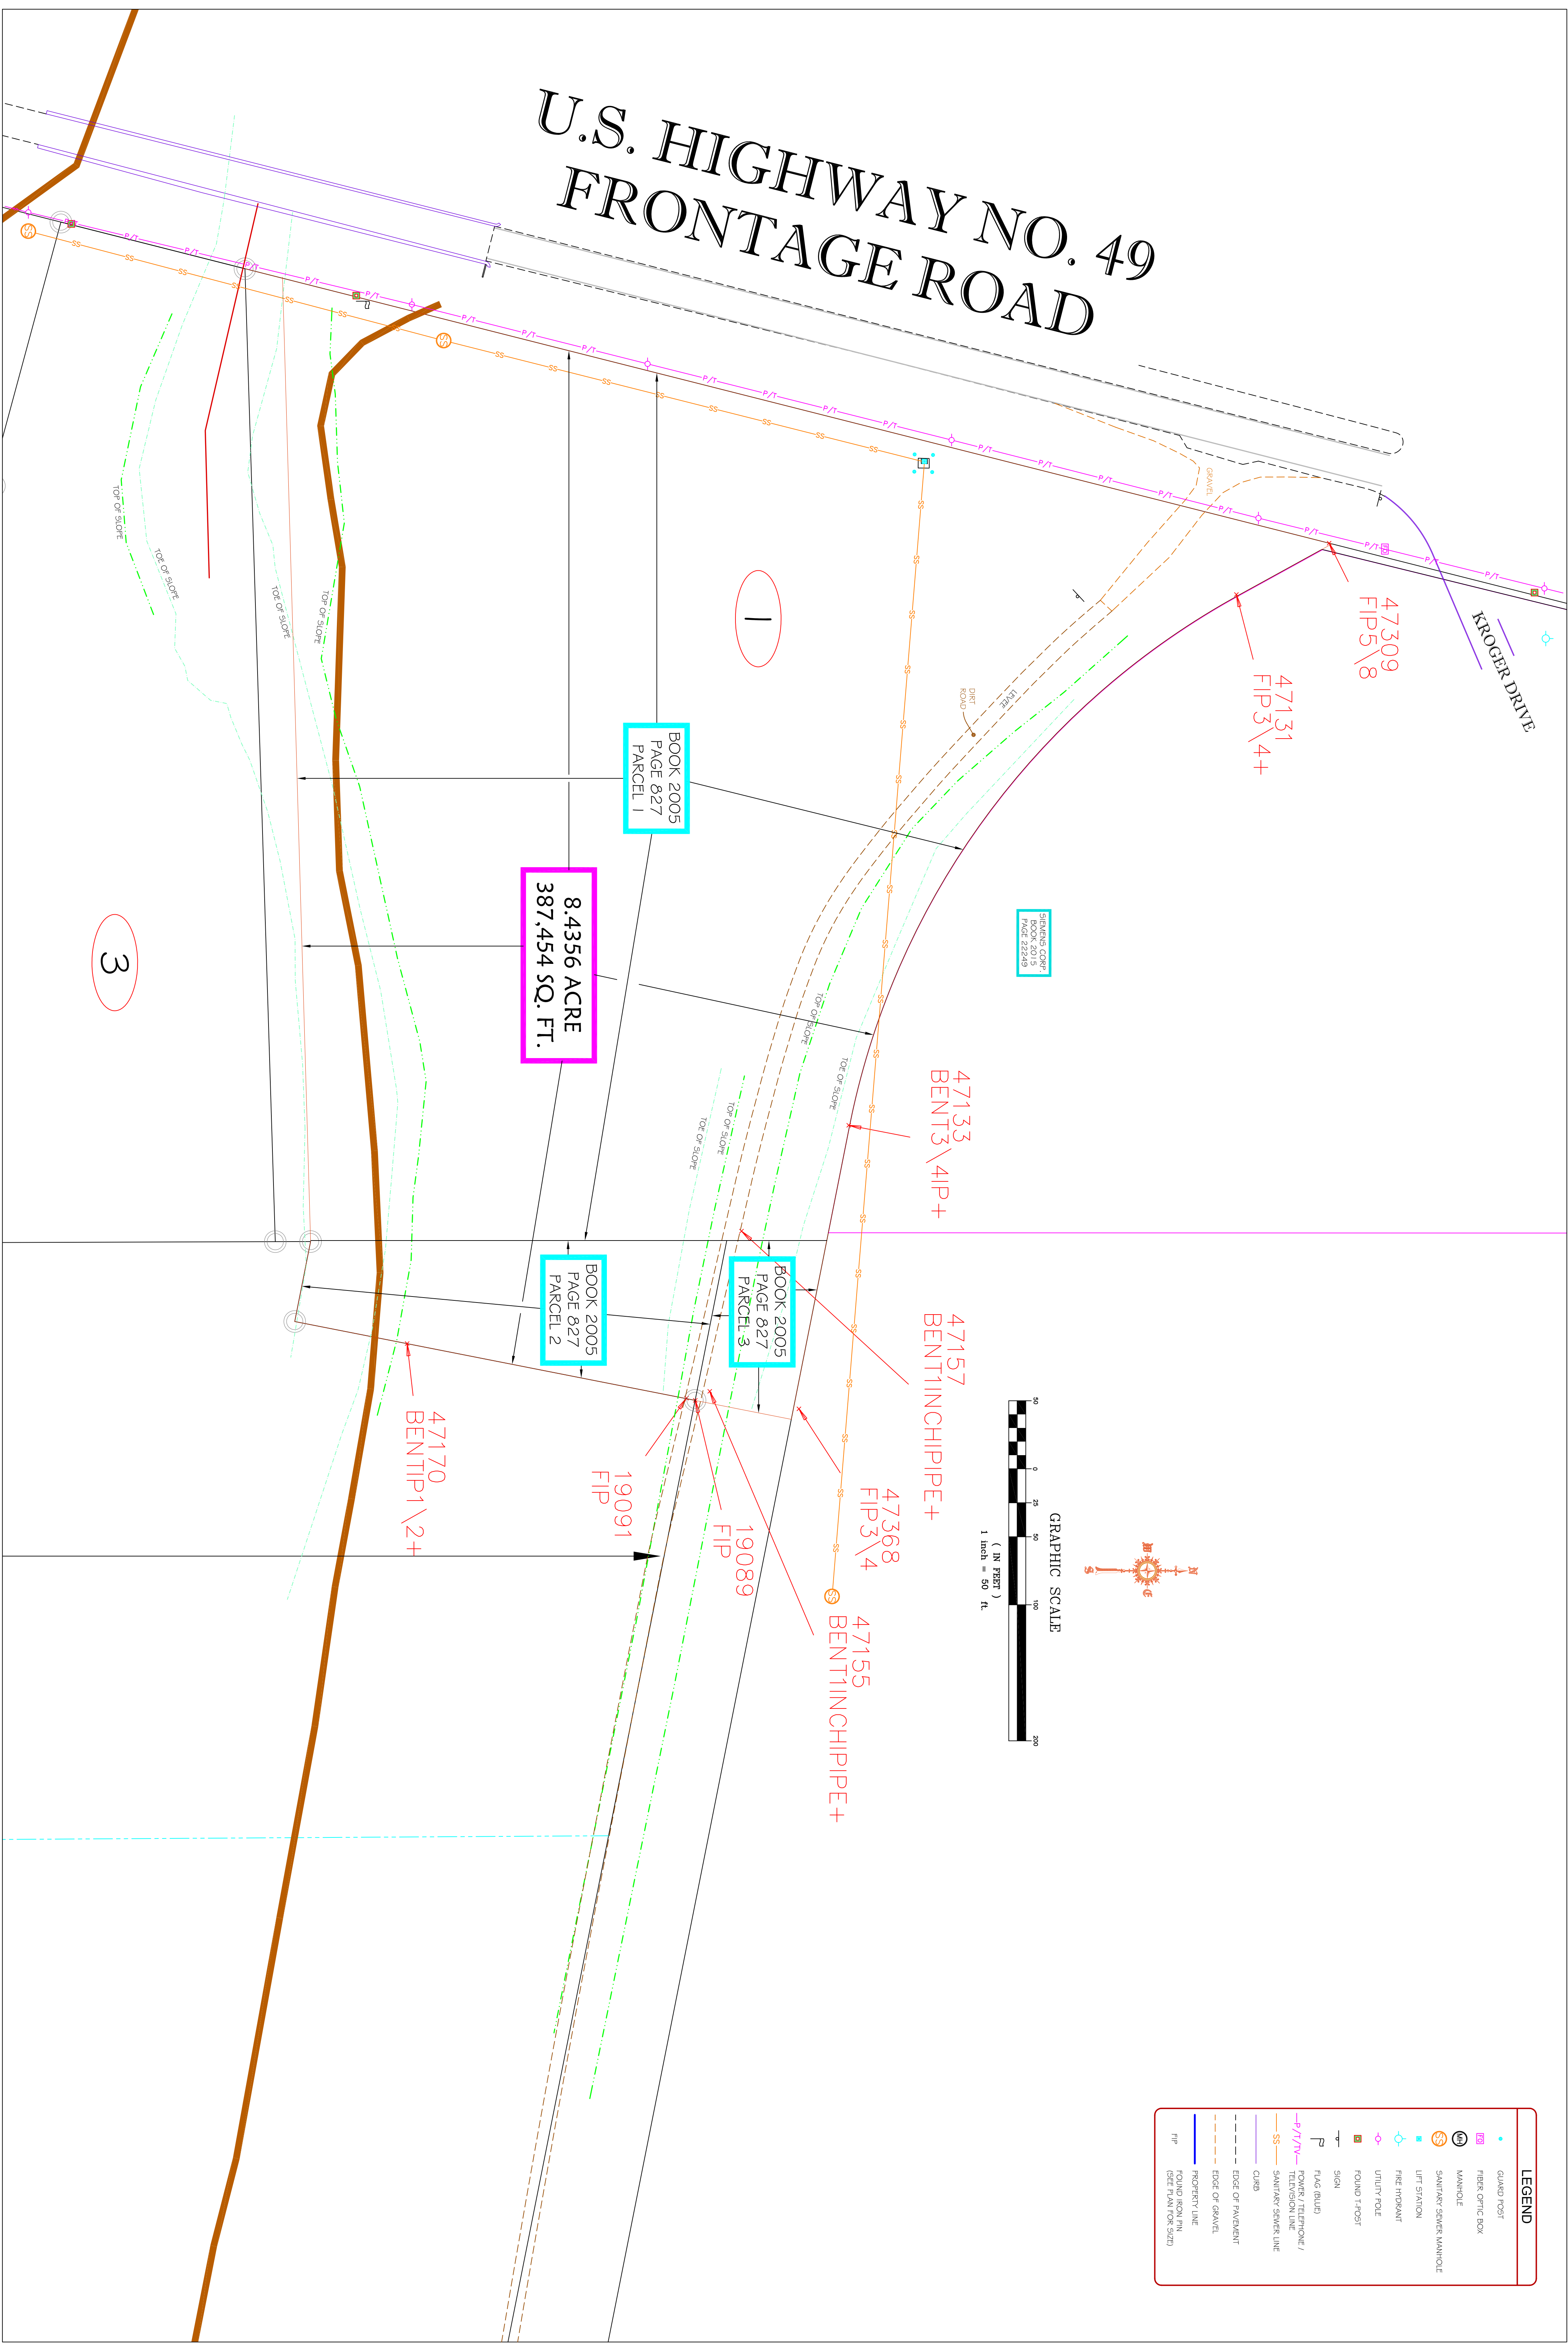

LEGEND	
	GUARD POST
	FIBER OPTIC BOX
	MANHOLE
	SANITARY SEWER MANHOLE
	LIFT STATION
	FIRE HYDRANT
	UTILITY POLE
	ROUND POST
	SIGN
	FLAG (BLVD)
	POWER / TELEPHONE / TELEVISION LINE
	SANITARY SEWER LINE
	CLASS
	EDGE OF PAVEMENT
	EDGE OF GRAVEL
	PROPERTY LINE
	ROUND REBAR (GET PLAN FOR SIZE)
	FIP

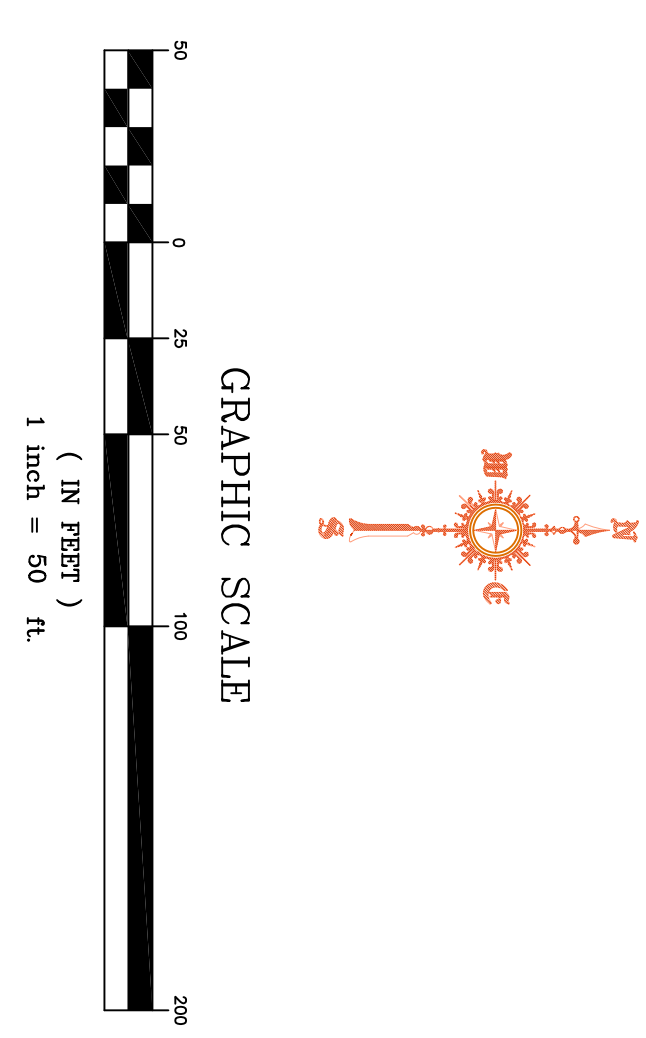

8.4356 ACRE
387,454 SQ. FT.

BOOK 2005
PAGE 827
PARCEL 1

STIPKINS CORP
BOOK 2015
PAGE 2224B

1

3

47309
FIP5\8

47131
FIP3\4+

47133
BENT1\4P+

47157
BENT1\INCHPIPE+

47368
FIP3\4

47155
BENT1\INCHPIPE+

19089
FIP

19091
FIP

47170
BENT1P1\2+

BOOK 2005
PAGE 827
PARCEL 2

BOOK 2005
PAGE 827
PARCEL 3

KROGER DRIVE

TOP OF SLOPE

TOP OF SLOPE

TOP OF SLOPE

TOP OF SLOPE

TOP OF SLOPE

TOP OF SLOPE

TOP OF SLOPE

TOP OF SLOPE

TOP OF SLOPE

TOP OF SLOPE

TOP OF SLOPE

TOP OF SLOPE

TOP OF SLOPE

TOP OF SLOPE

TOP OF SLOPE

TOP OF SLOPE

TOP OF SLOPE

TOP OF SLOPE

TOP OF SLOPE

TOP OF SLOPE

TOP OF SLOPE

TOP OF SLOPE

TOP OF SLOPE

TOP OF SLOPE

TOP OF SLOPE

TOP OF SLOPE

TOP OF SLOPE