


# Century Center

2040 Century Center Blvd. Irving, TX, 75062  
Project Number: 24-7880.01

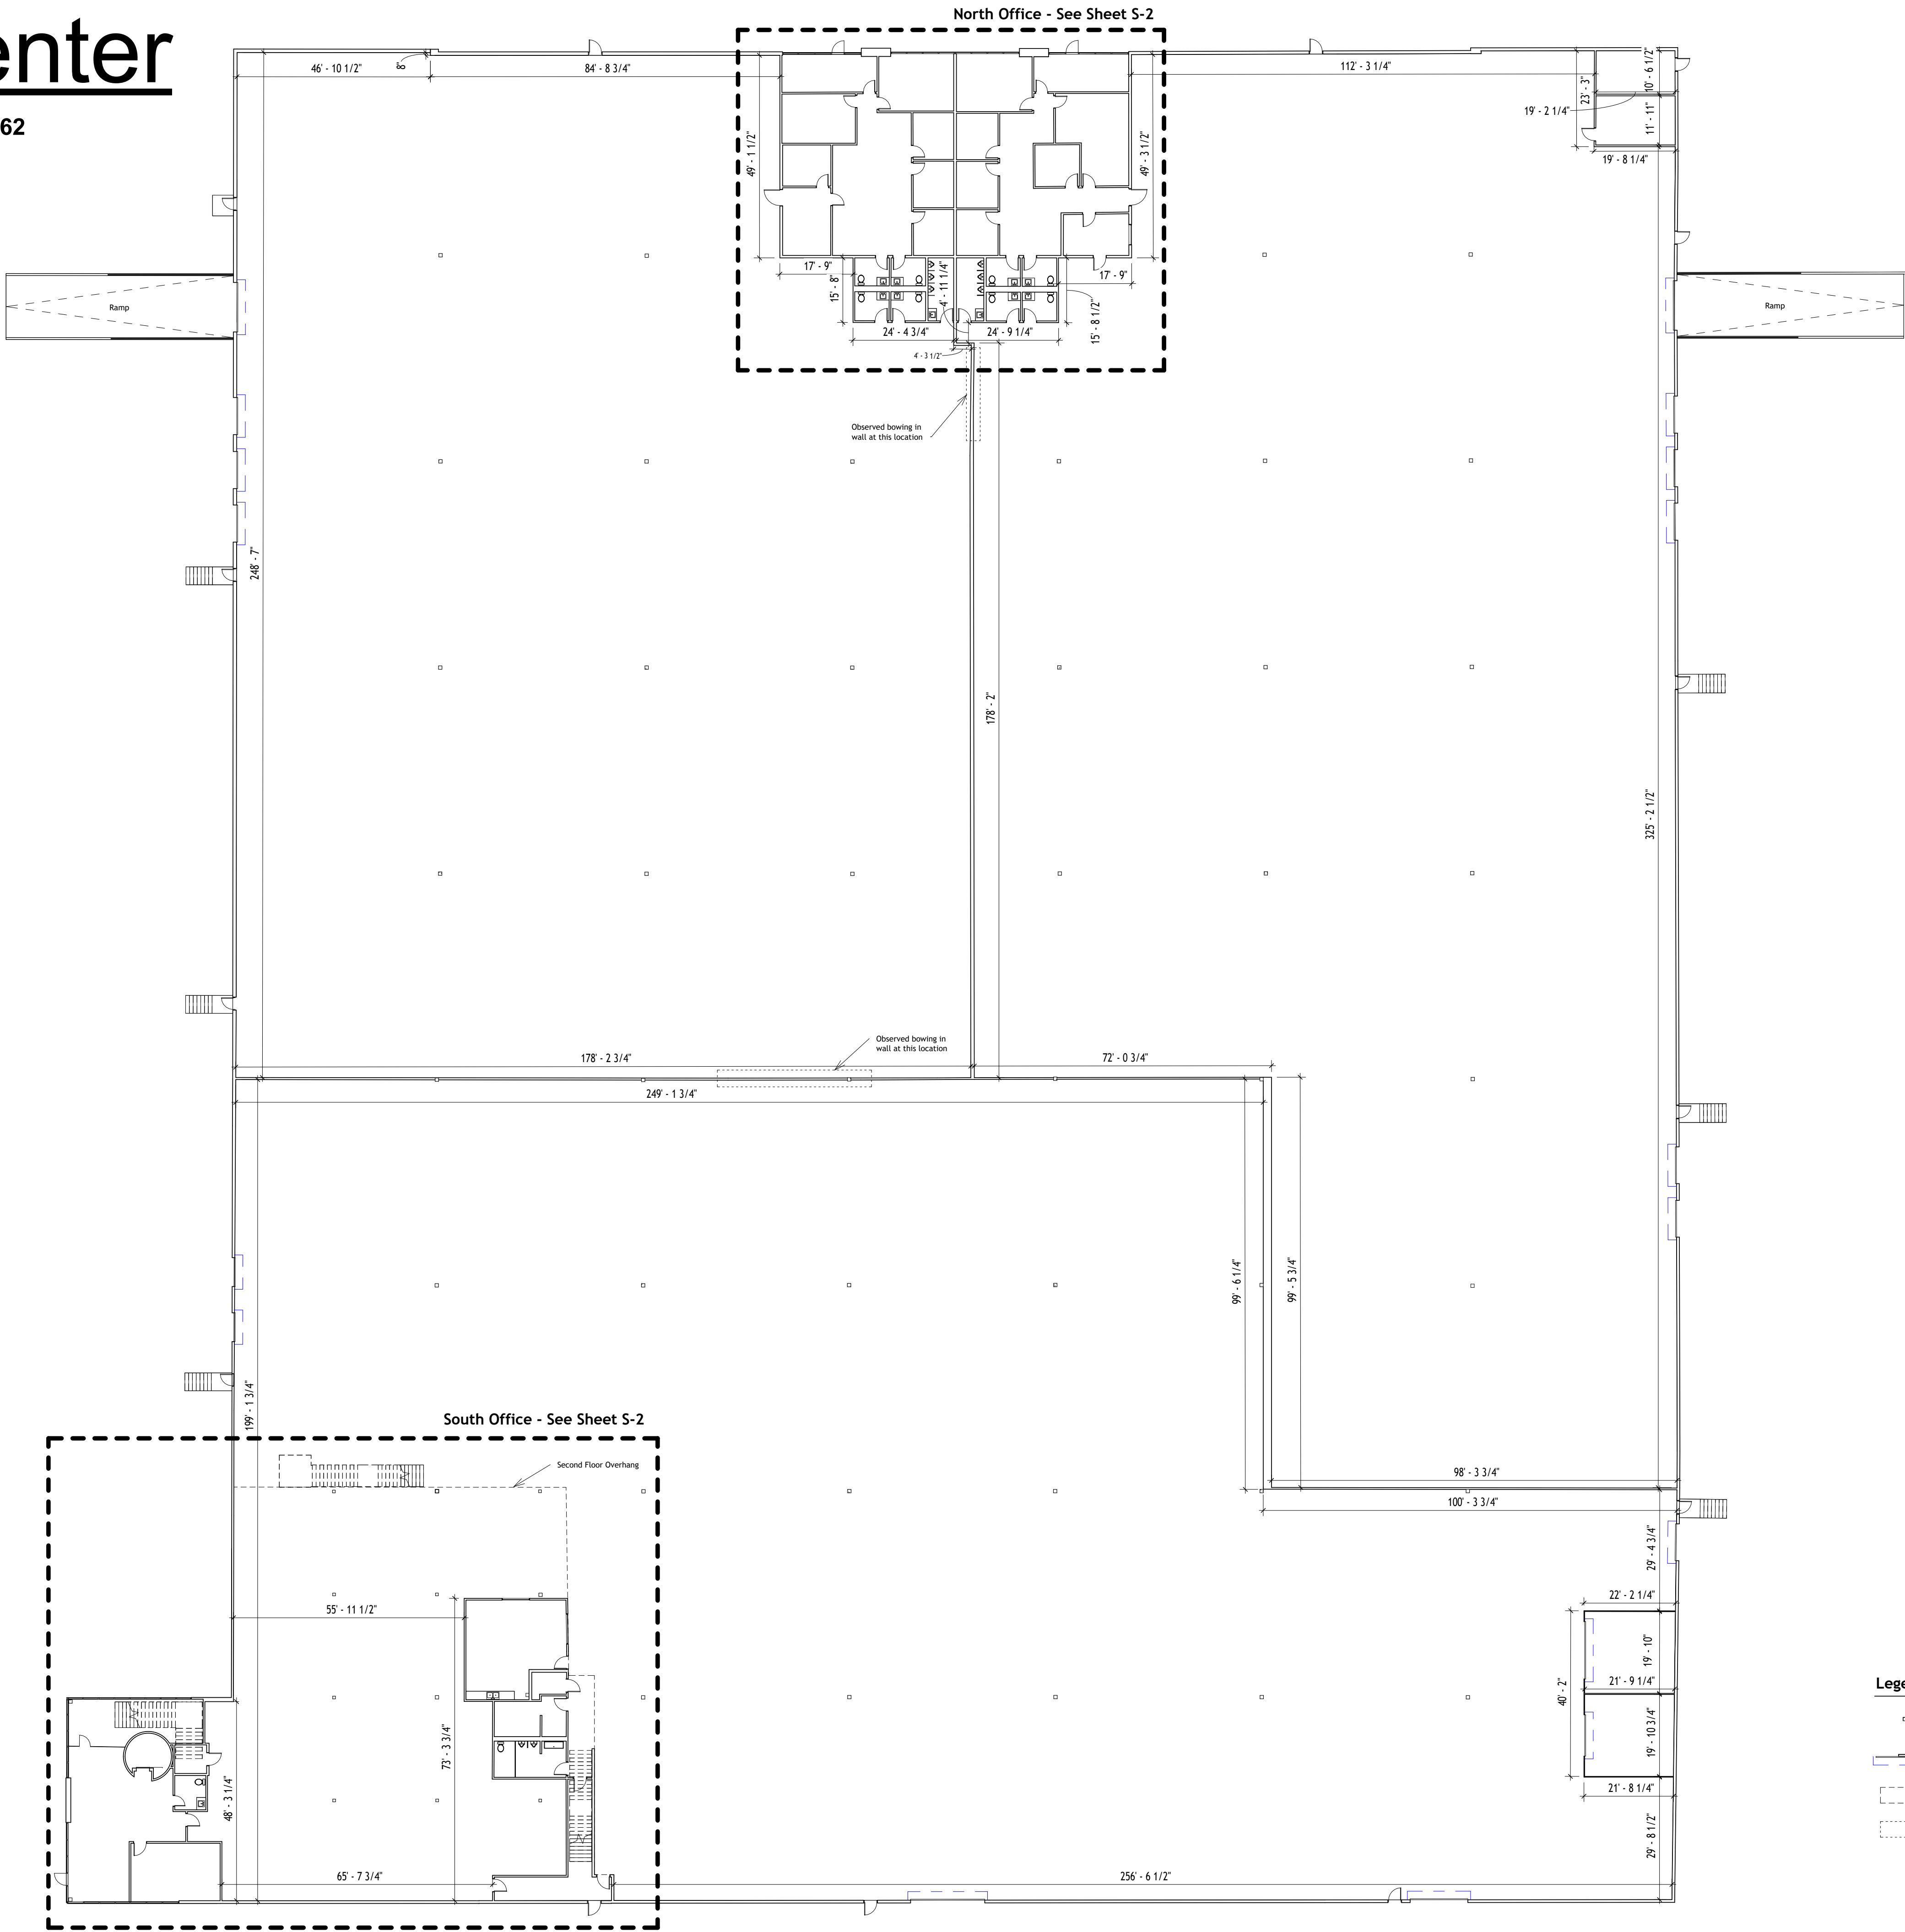

# BLEW

Surveying | Engineering  
Environmental

BLEW &  
ASSOCIATES, PA

CIVIL ENGINEERS  
& LAND SURVEYORS

OFFICE: 479.443.4506  
FAX: 479.582.1883

3825 N. SHILOH DRIVE  
FAYETTEVILLE, ARKANSAS  
72703

www.BLEWINC.com

**PRELIMINARY SET**

THESE DOCUMENTS ARE FOR PRELIMINARY REVIEW  
AND/OR PRELIMINARY PRICING - ONLY.

THESE DOCUMENTS ARE NOT INTENDED FOR  
REGULATORY APPROVAL, BIDDING, OR  
CONSTRUCTION.

**Century Center, Irving, TX -  
Dalfen Industrial**

**2040 Century Center Blvd. Irving, TX,  
75062**

PROJECT #: 24-7880.01

| # | DATE | DESCRIPTION |
|---|------|-------------|
| 1 | 11/4 | Preliminary |
|   |      |             |
|   |      |             |
SHEET TITLE:

**First Floor**

## S-1


South Office Detail - First Floor

3/32" = 1'-0"

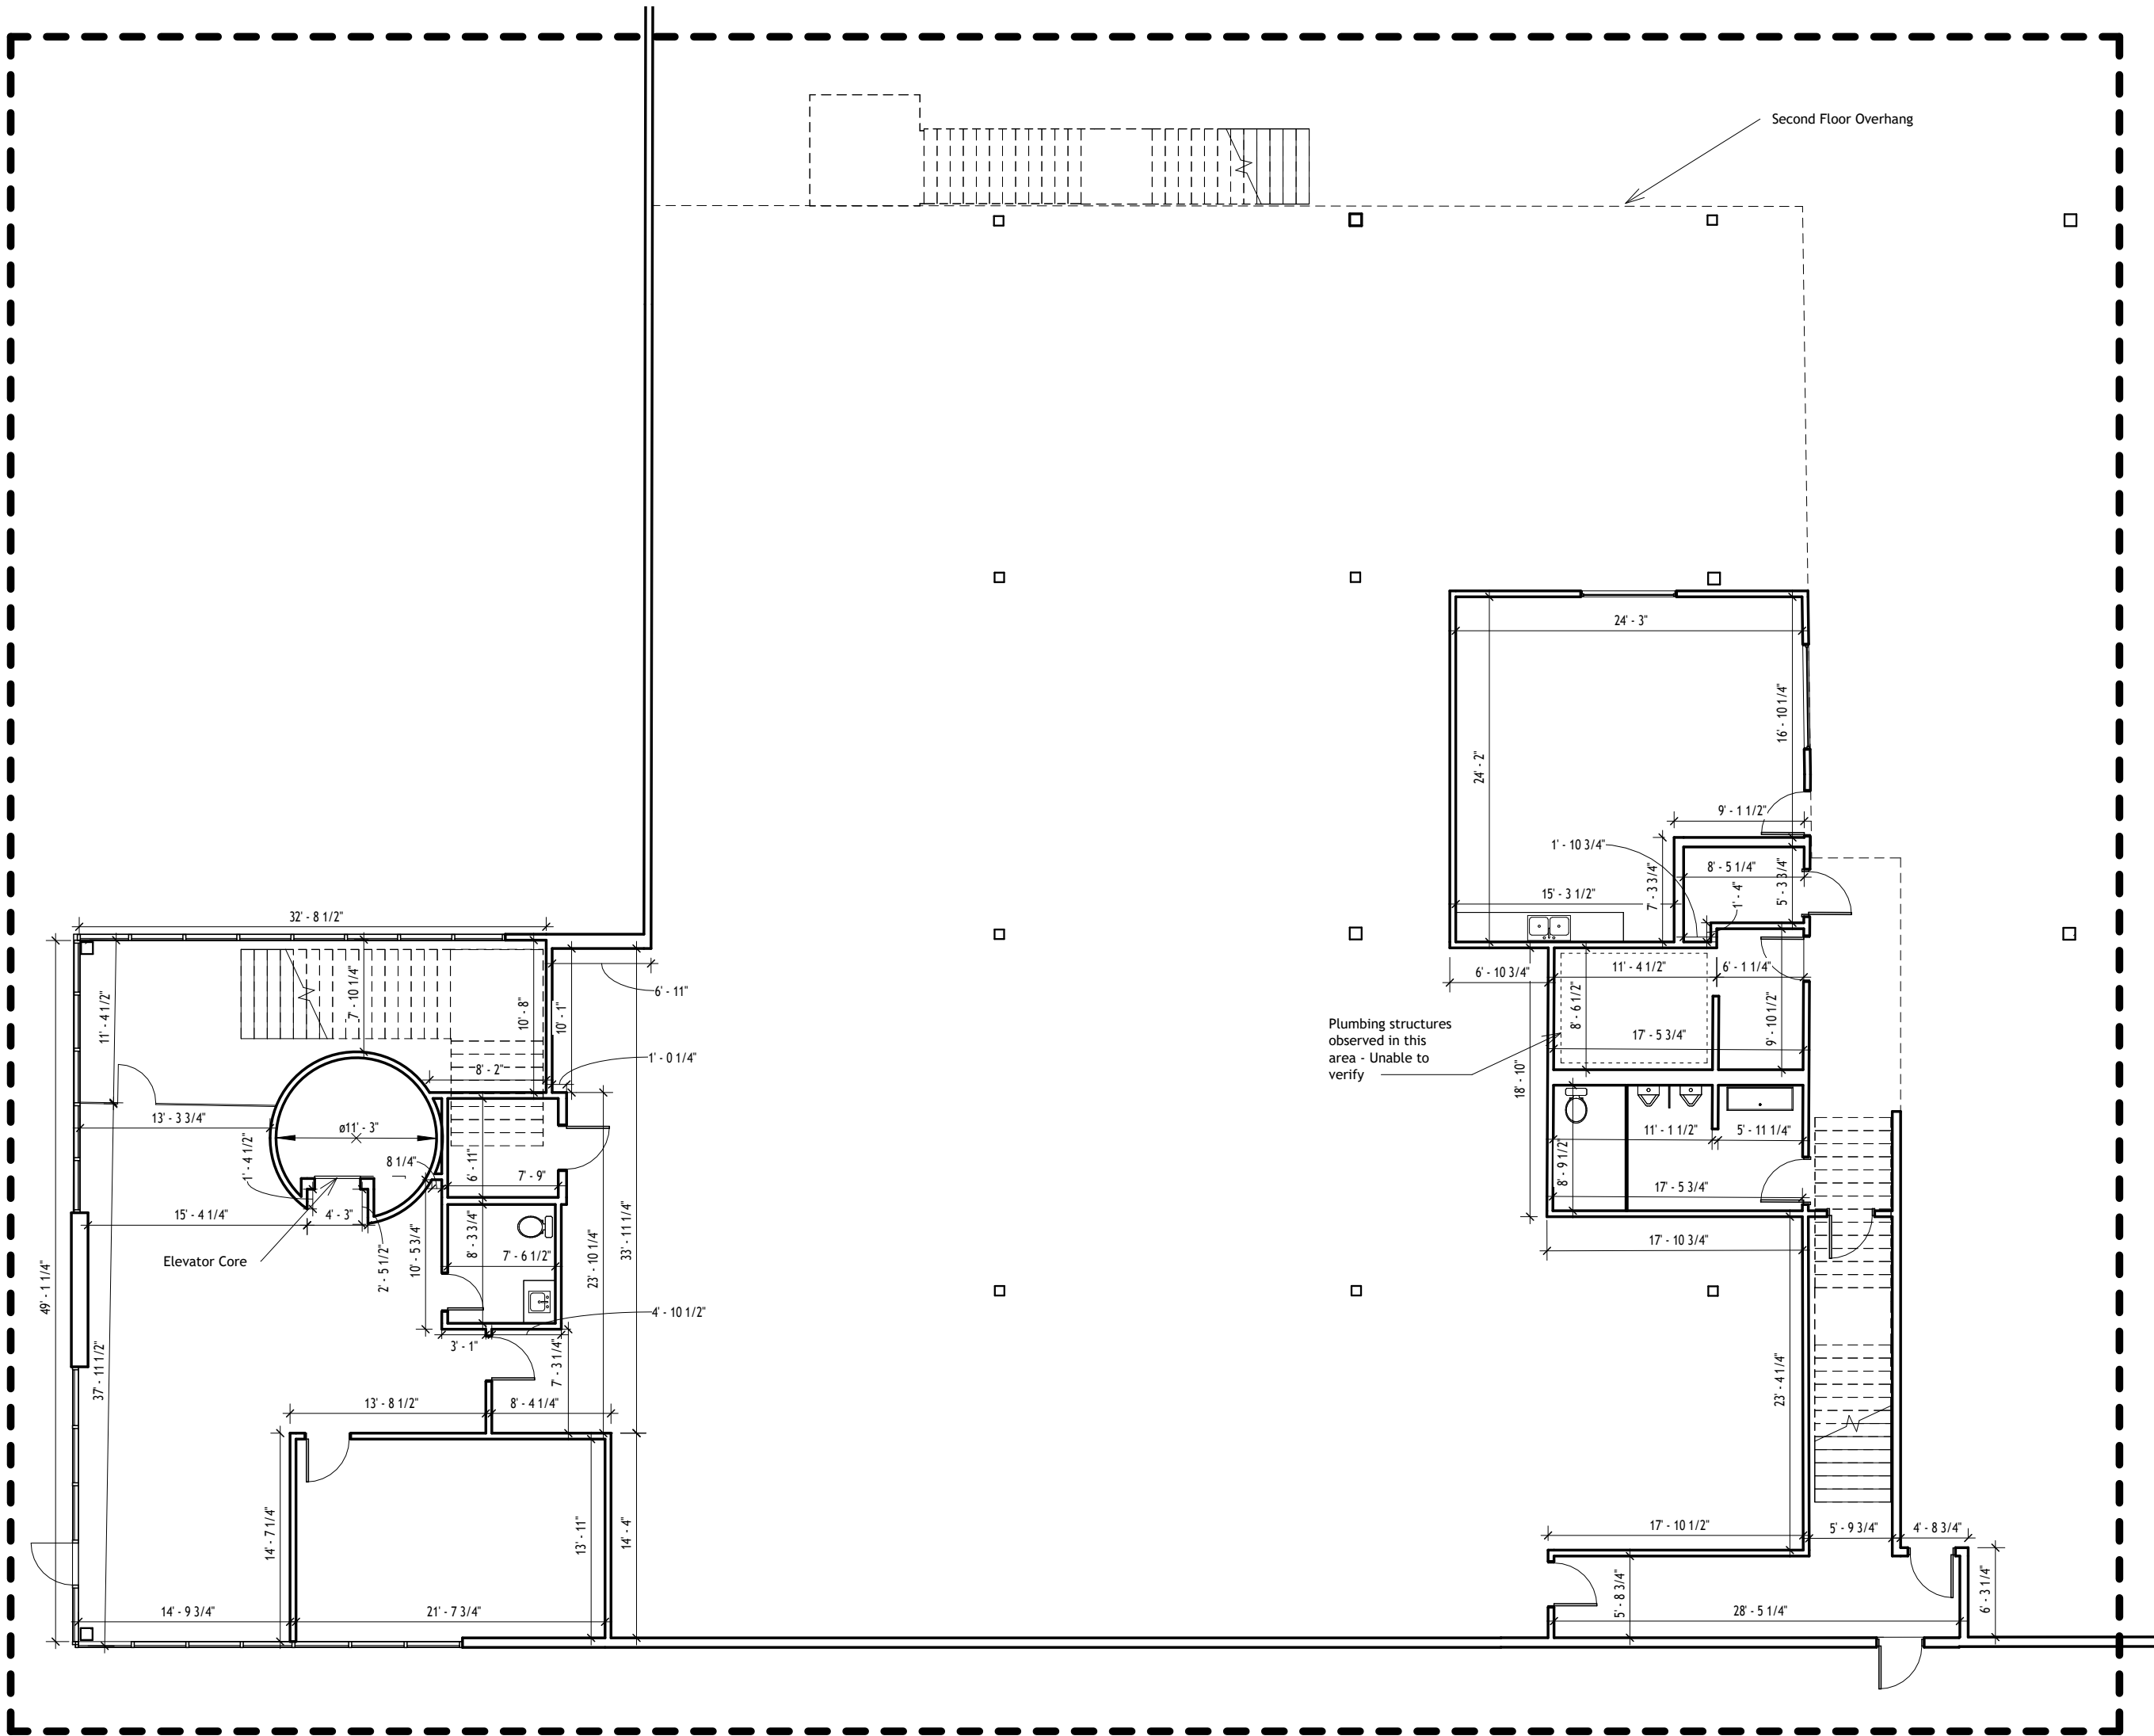


South Office Detail - Second Floor

3/32" = 1'-0"

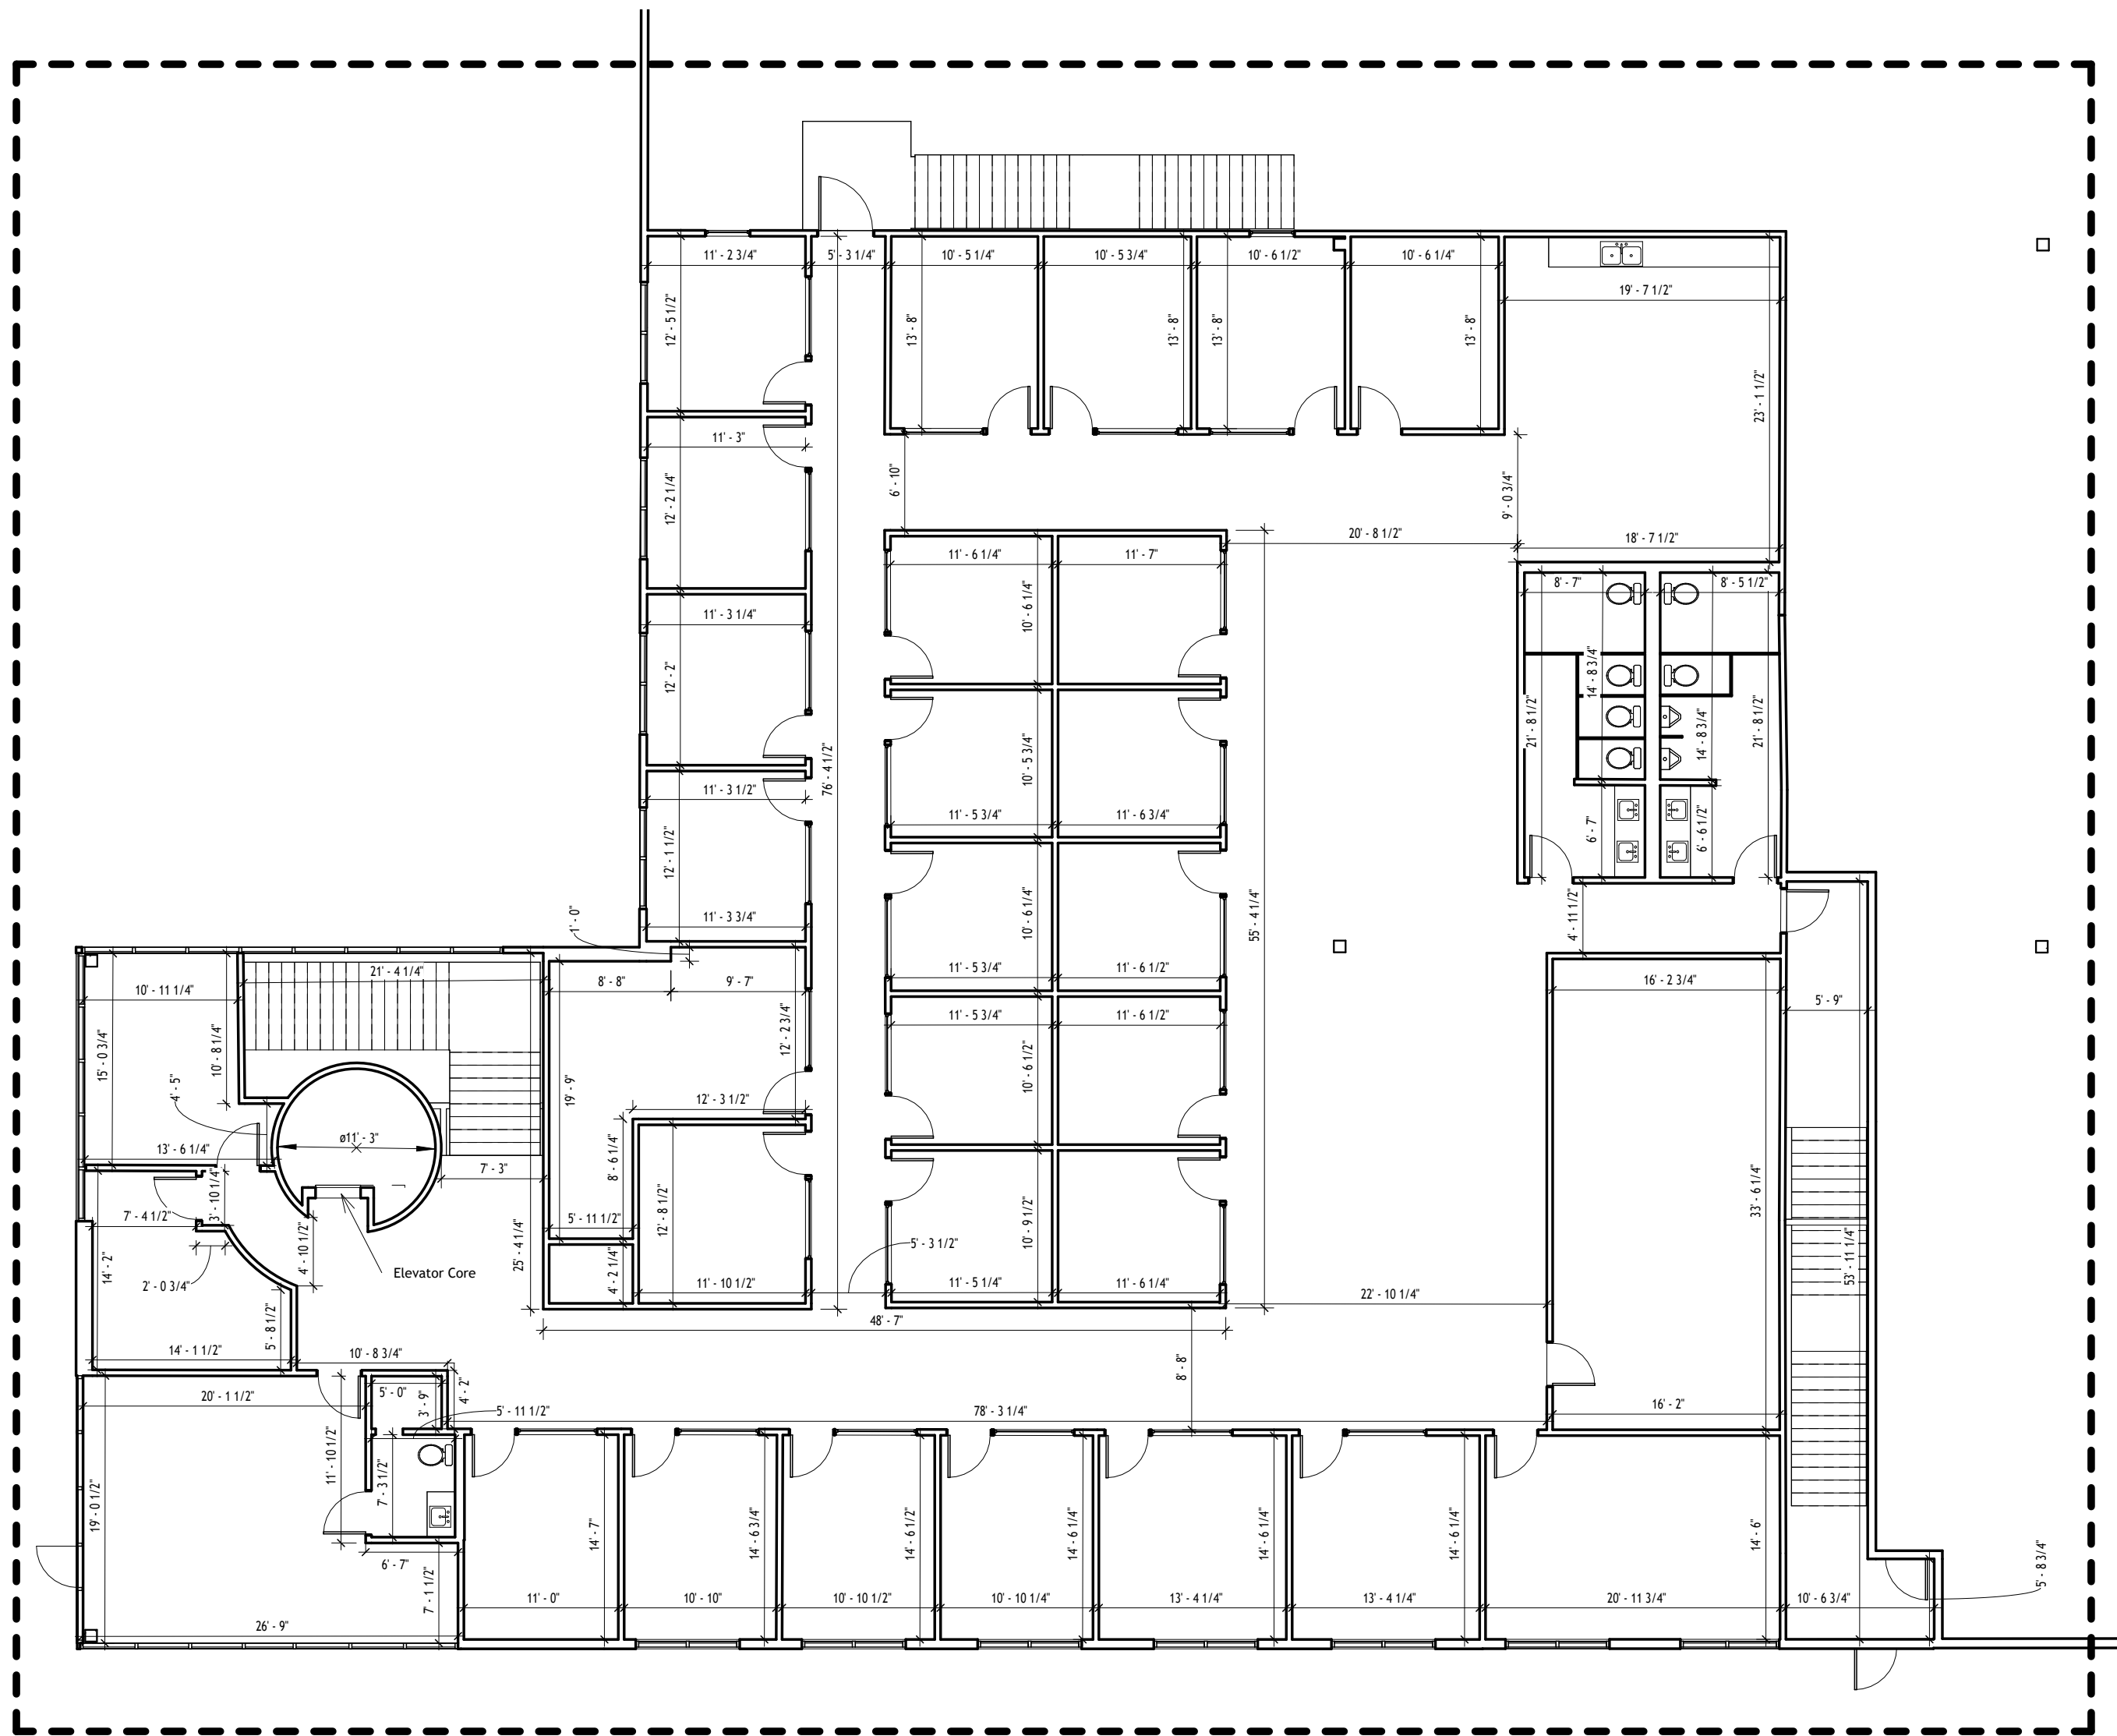

North Office Detail

3/32" = 1'-0"

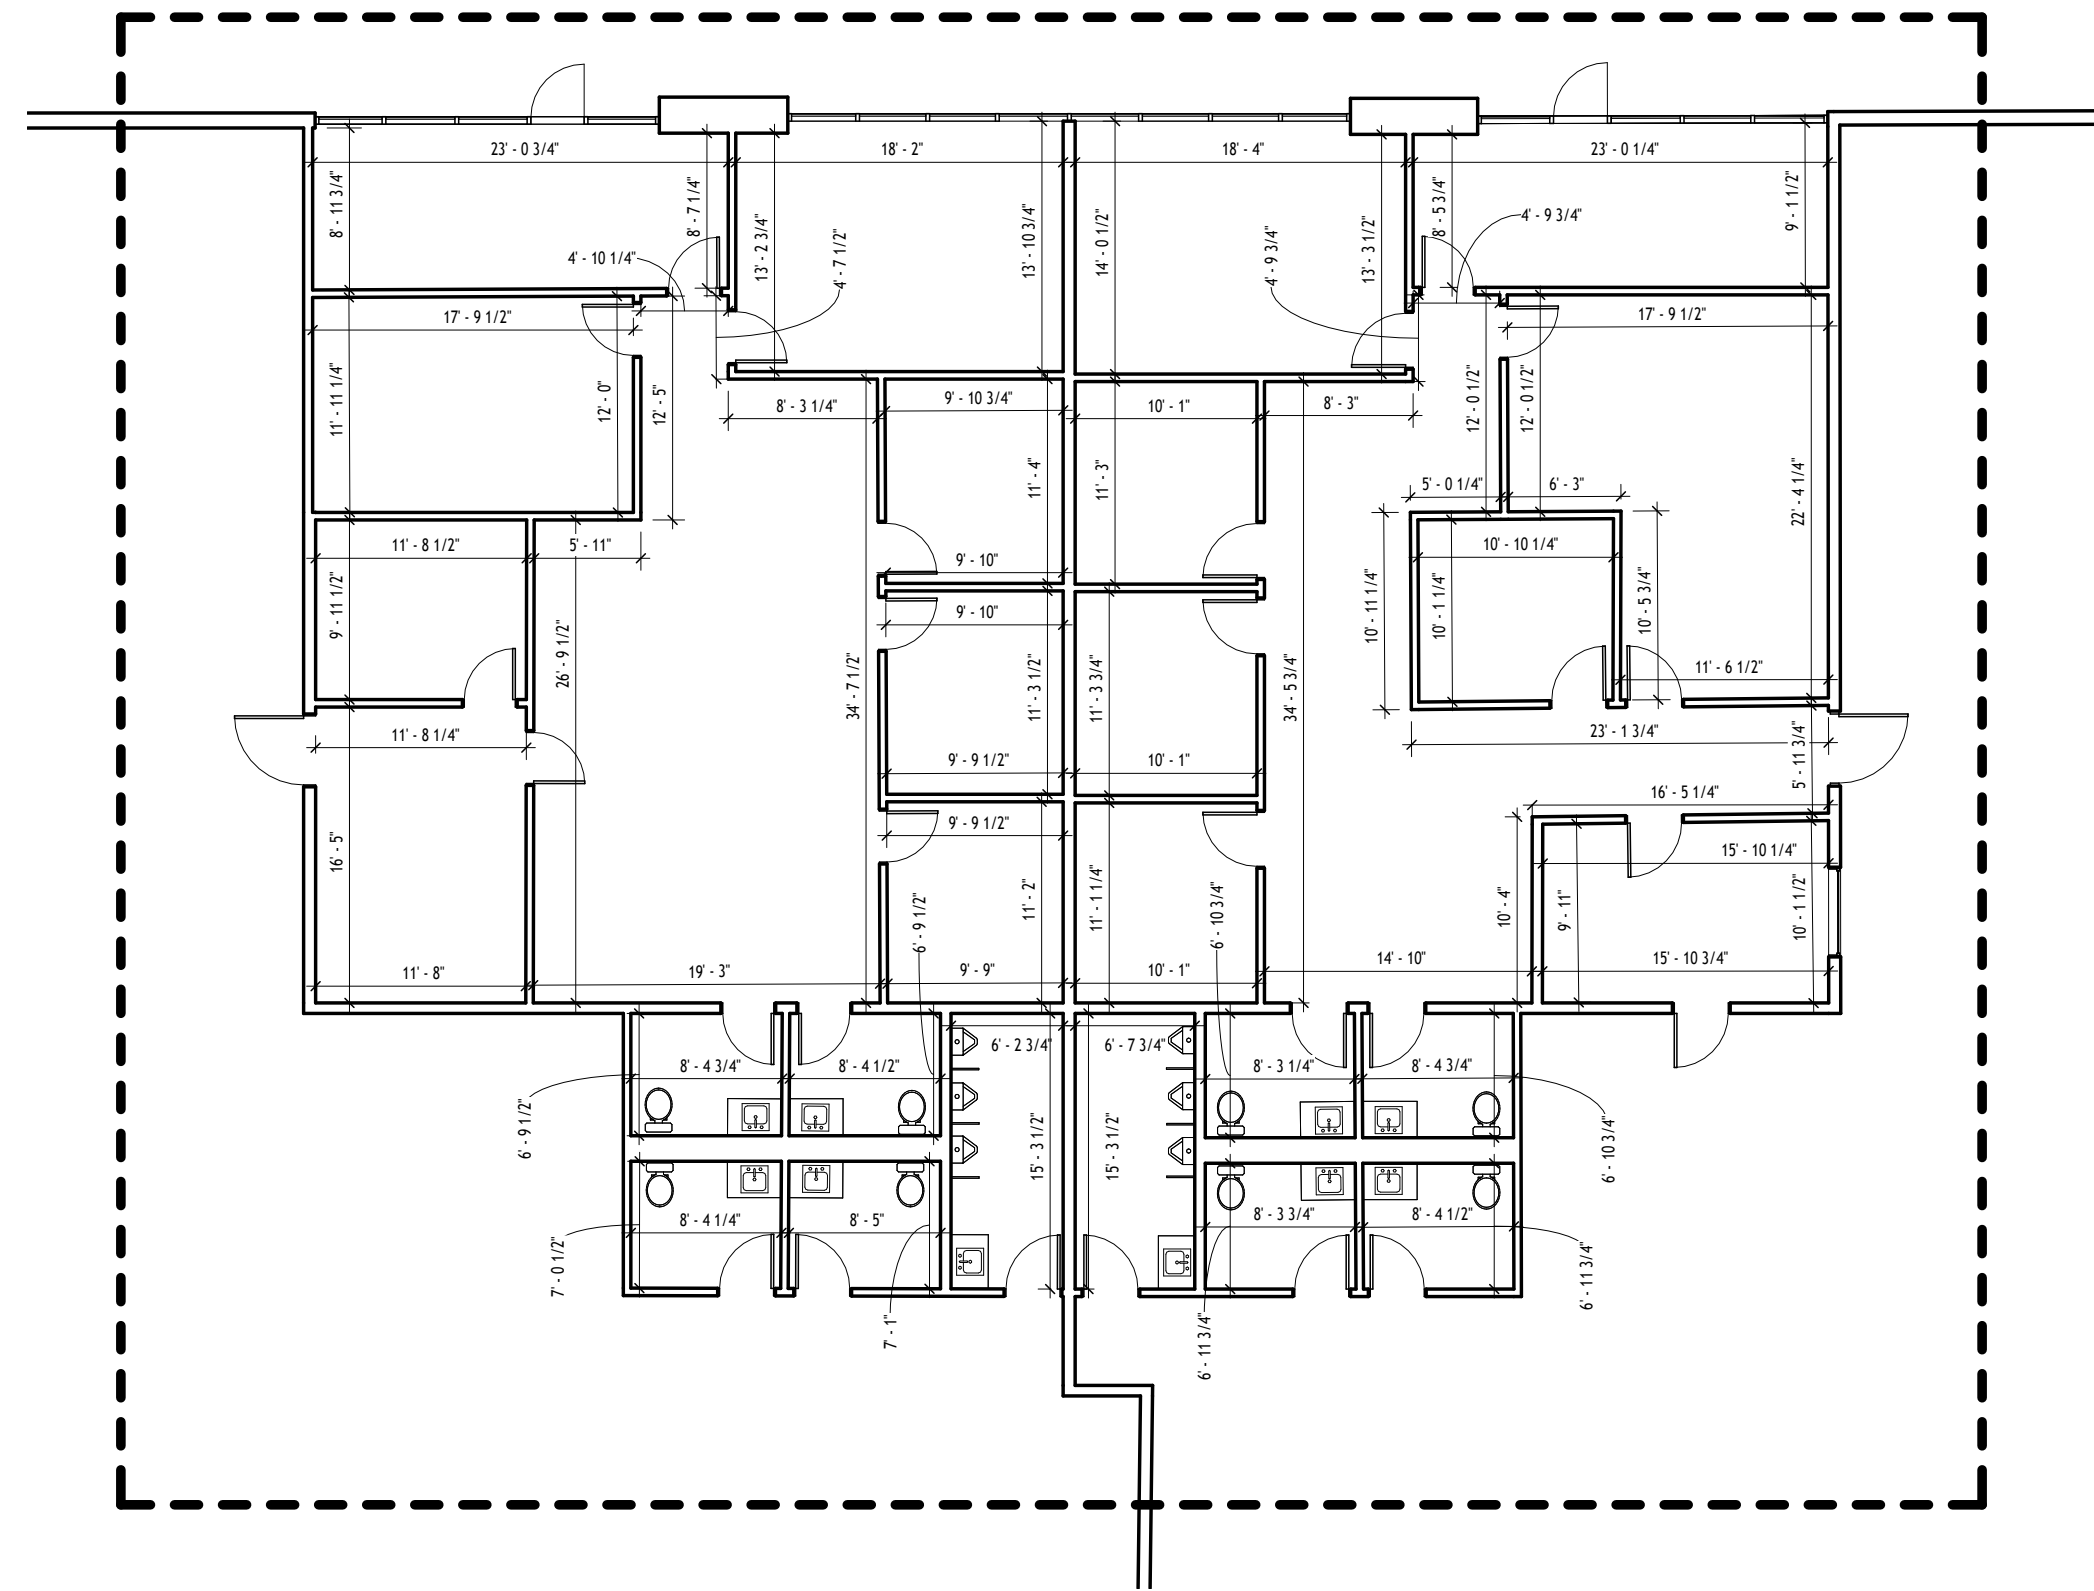

Legend

- Column
- Overhead Object
- Region of Observation

Century Center, Irving, TX  
- Dalfen Industrial

2040 Century Center Blvd. Irving, TX,  
75062

|             |      |             |
|-------------|------|-------------|
| PROJECT #:  |      | 24-7880.01  |
| ISSUE BLOCK |      |             |
| #           | DATE | DESCRIPTION |
| 1           | 11/4 | Preliminary |
|             |      |             |
|             |      |             |
SHEET TITLE:

Office Details

S-2

PRELIMINARY SET

THESE DOCUMENTS ARE FOR PRELIMINARY REVIEW  
AND/OR PRELIMINARY PRICING - ONLY.

THESE DOCUMENTS ARE NOT INTENDED FOR  
REGULATORY APPROVAL, BIDDING, OR  
CONSTRUCTION.

BLEW &  
ASSOCIATES, PA

CIVIL ENGINEERS  
& LAND SURVEYORS

OFFICE: 479.443.4506  
FAX: 479.582.1883

3825 N. SHILOH DRIVE  
FAYETTEVILLE, ARKANSAS  
72703

www.BLEWINC.com

BLEW  
Surveying | Engineering  
Environmental