


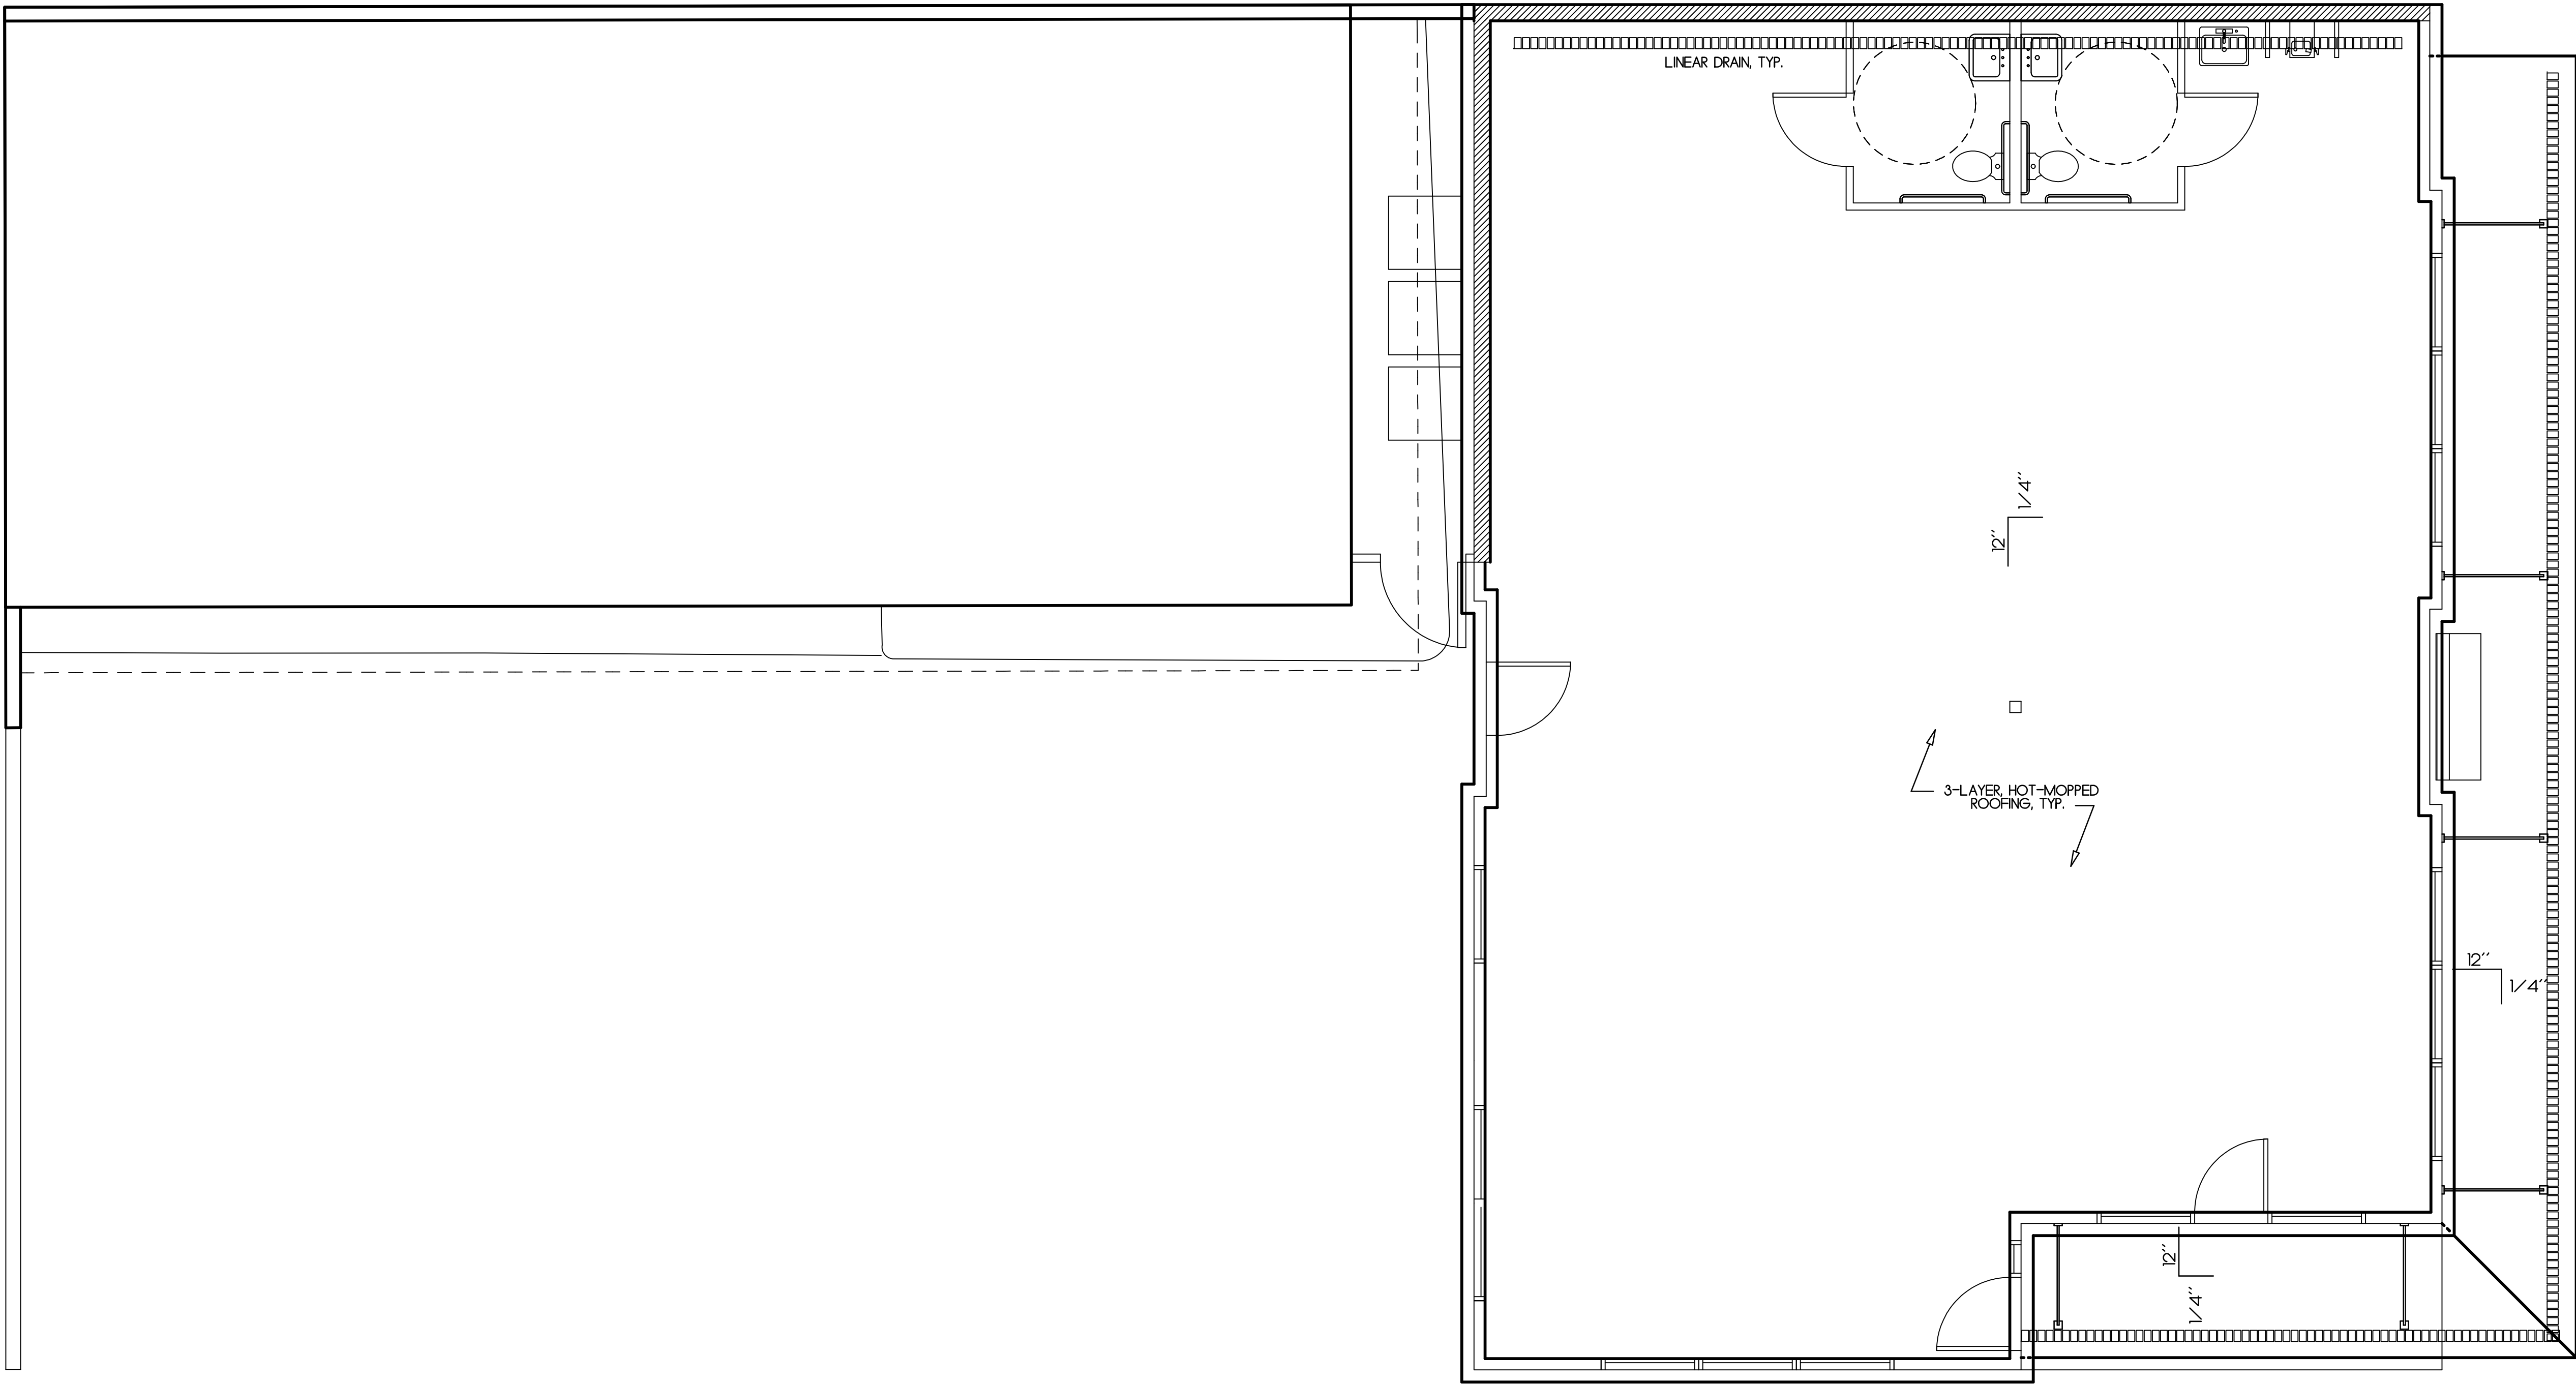

Rev	Description	Date
-----	-------------	------

Roof Plan