


PROPOSED LOWER LEVEL SPACE

1 SCHEMATIC LOWER LEVEL PLAN
1/16" = 1'-0"

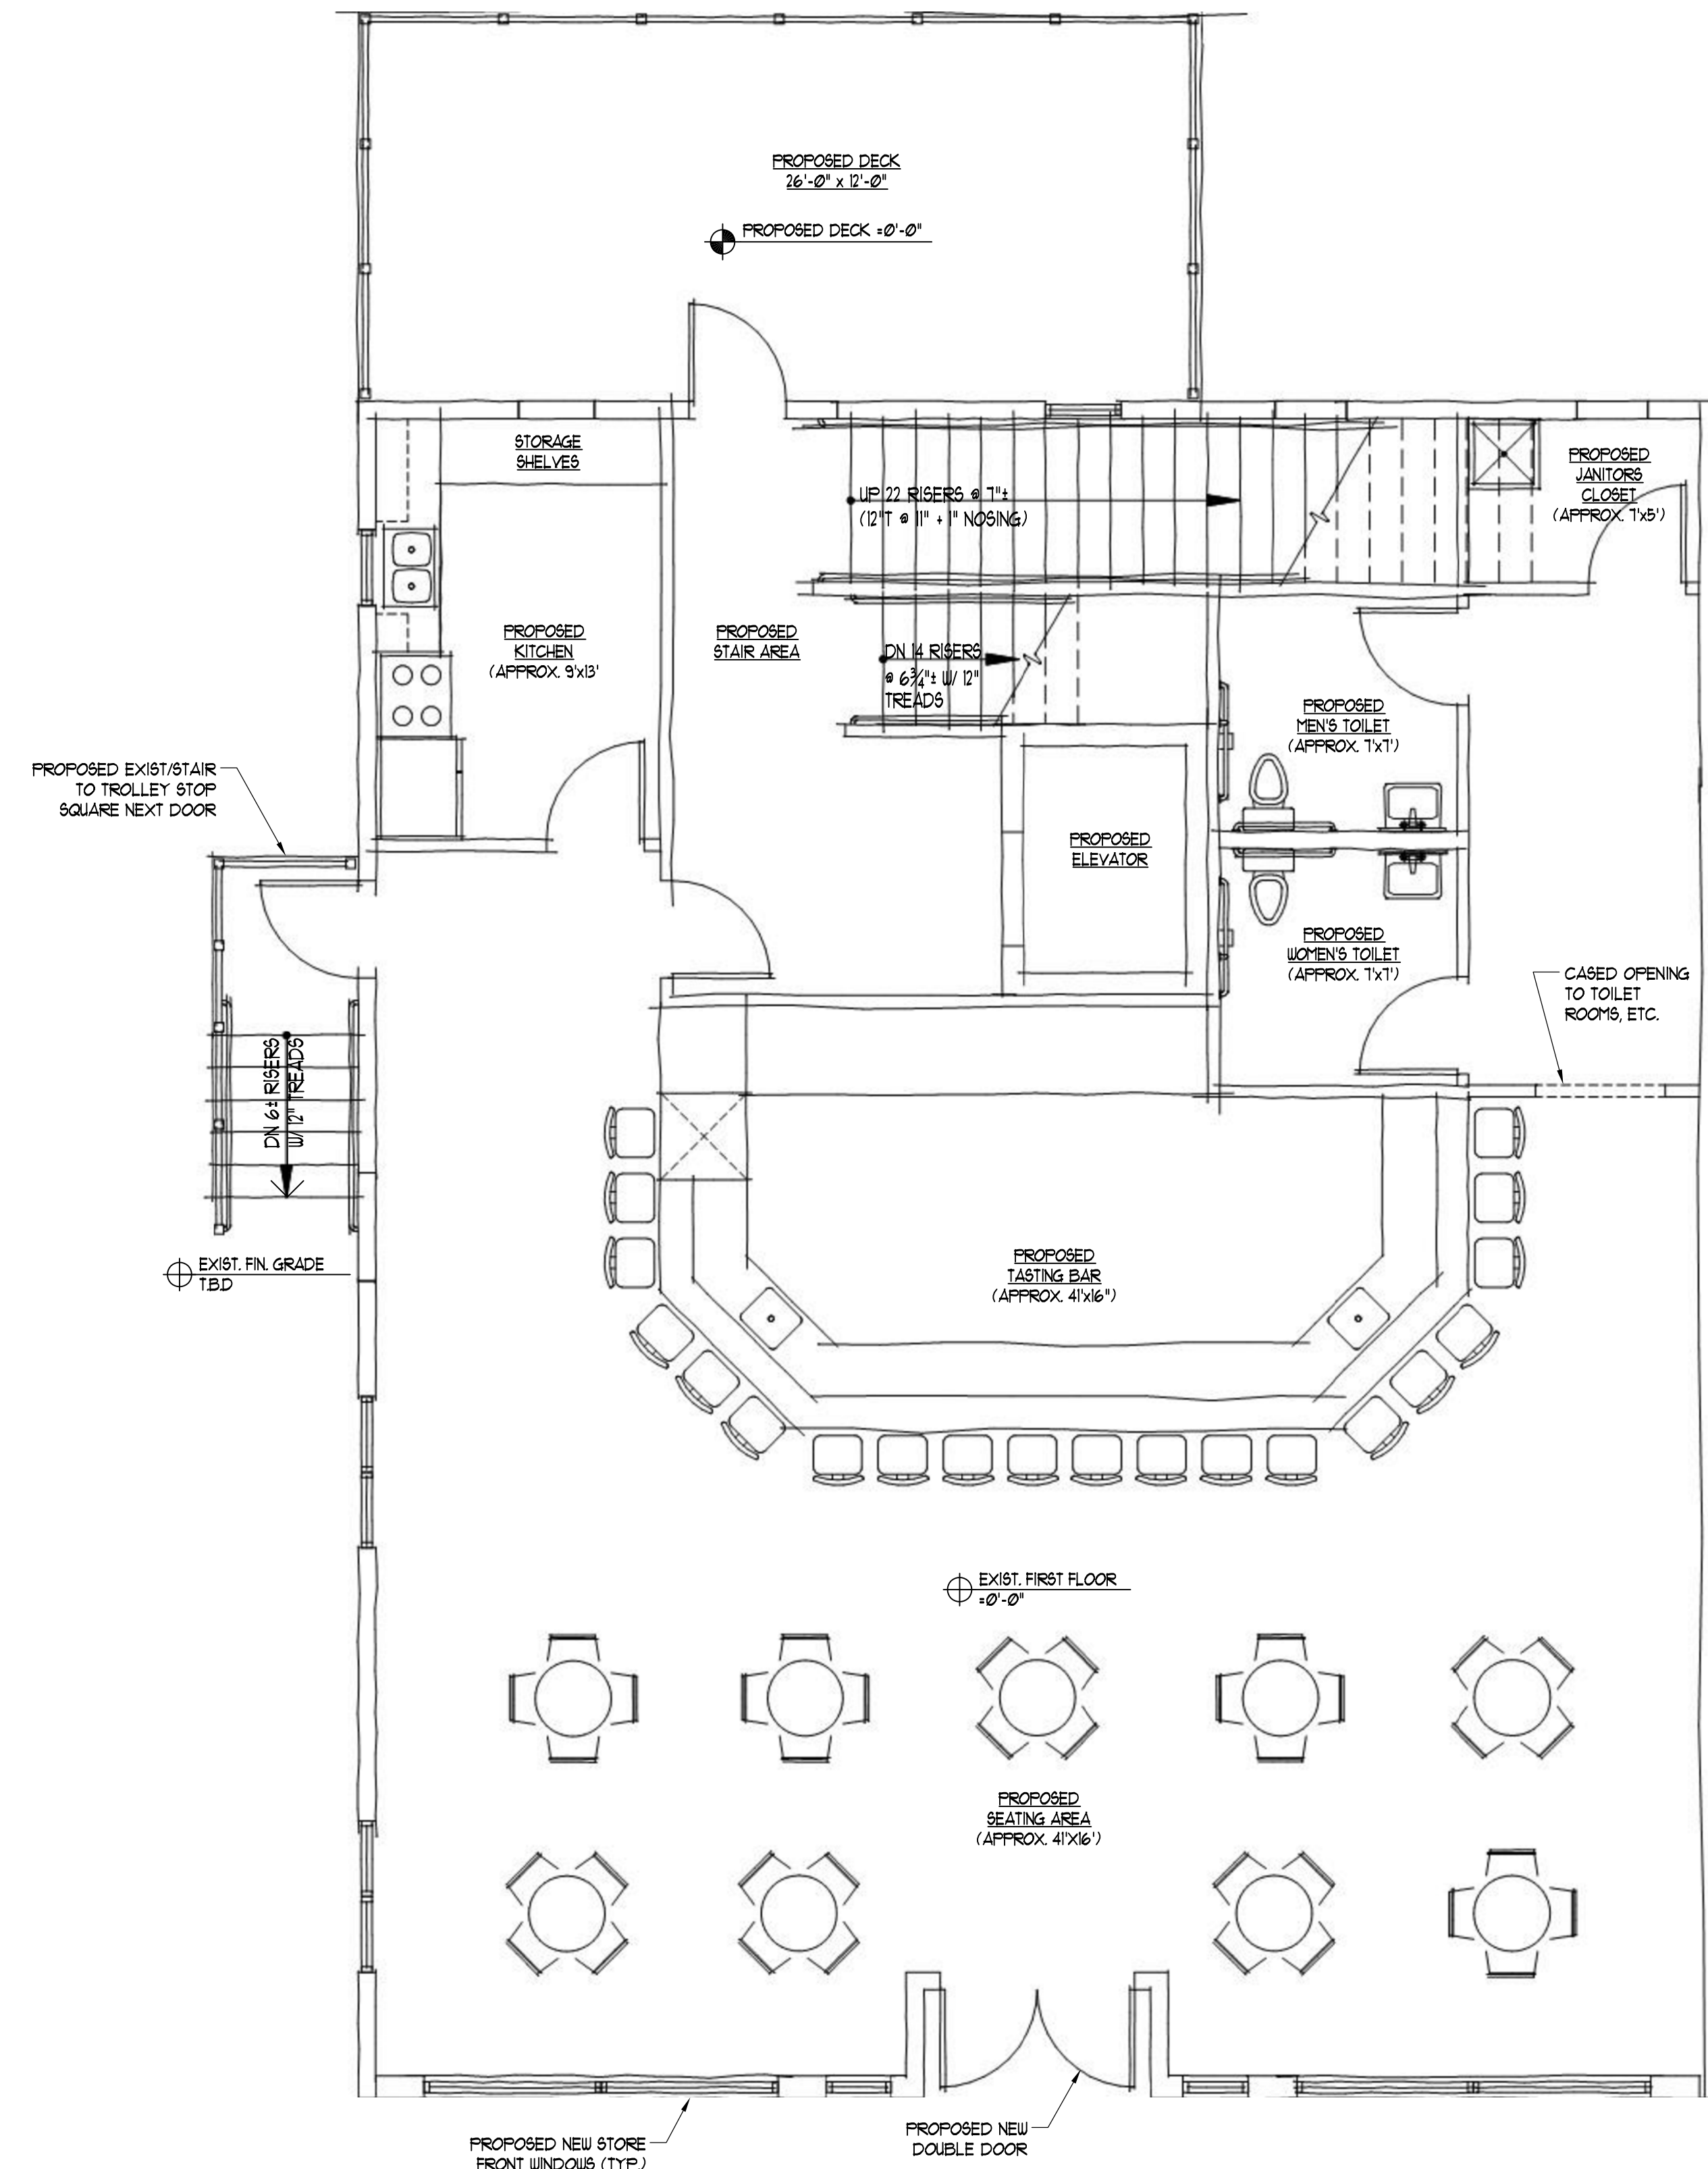

PROPOSED FIRST FLOOR RETAIL SPACE


2 SCHEMATIC FIRST FLOOR PLAN
1/4" = 1'-0"



Torchia Structural Engineering & Design P.C.

625 Panorama Trail
Suite #2210
Rochester, NY 14625

Phone: 585-385-7630
Fax: 585-385-6386
www.TSE123.com

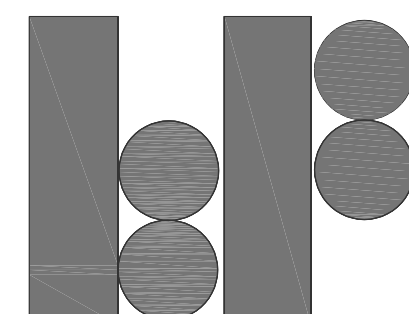

KF Architects

P.O. Box 706
Canandaigua, NY 14424
Phone: 585-218-0051
Fax: 585-385-6386
Email: ct@kfarchitects.net

Schematic Alterations to: 103 MAIN STREET

MACEDON, NEW YORK 14502

10/18/2024

TSE PROJECT
NO. 24-03-08

A-1