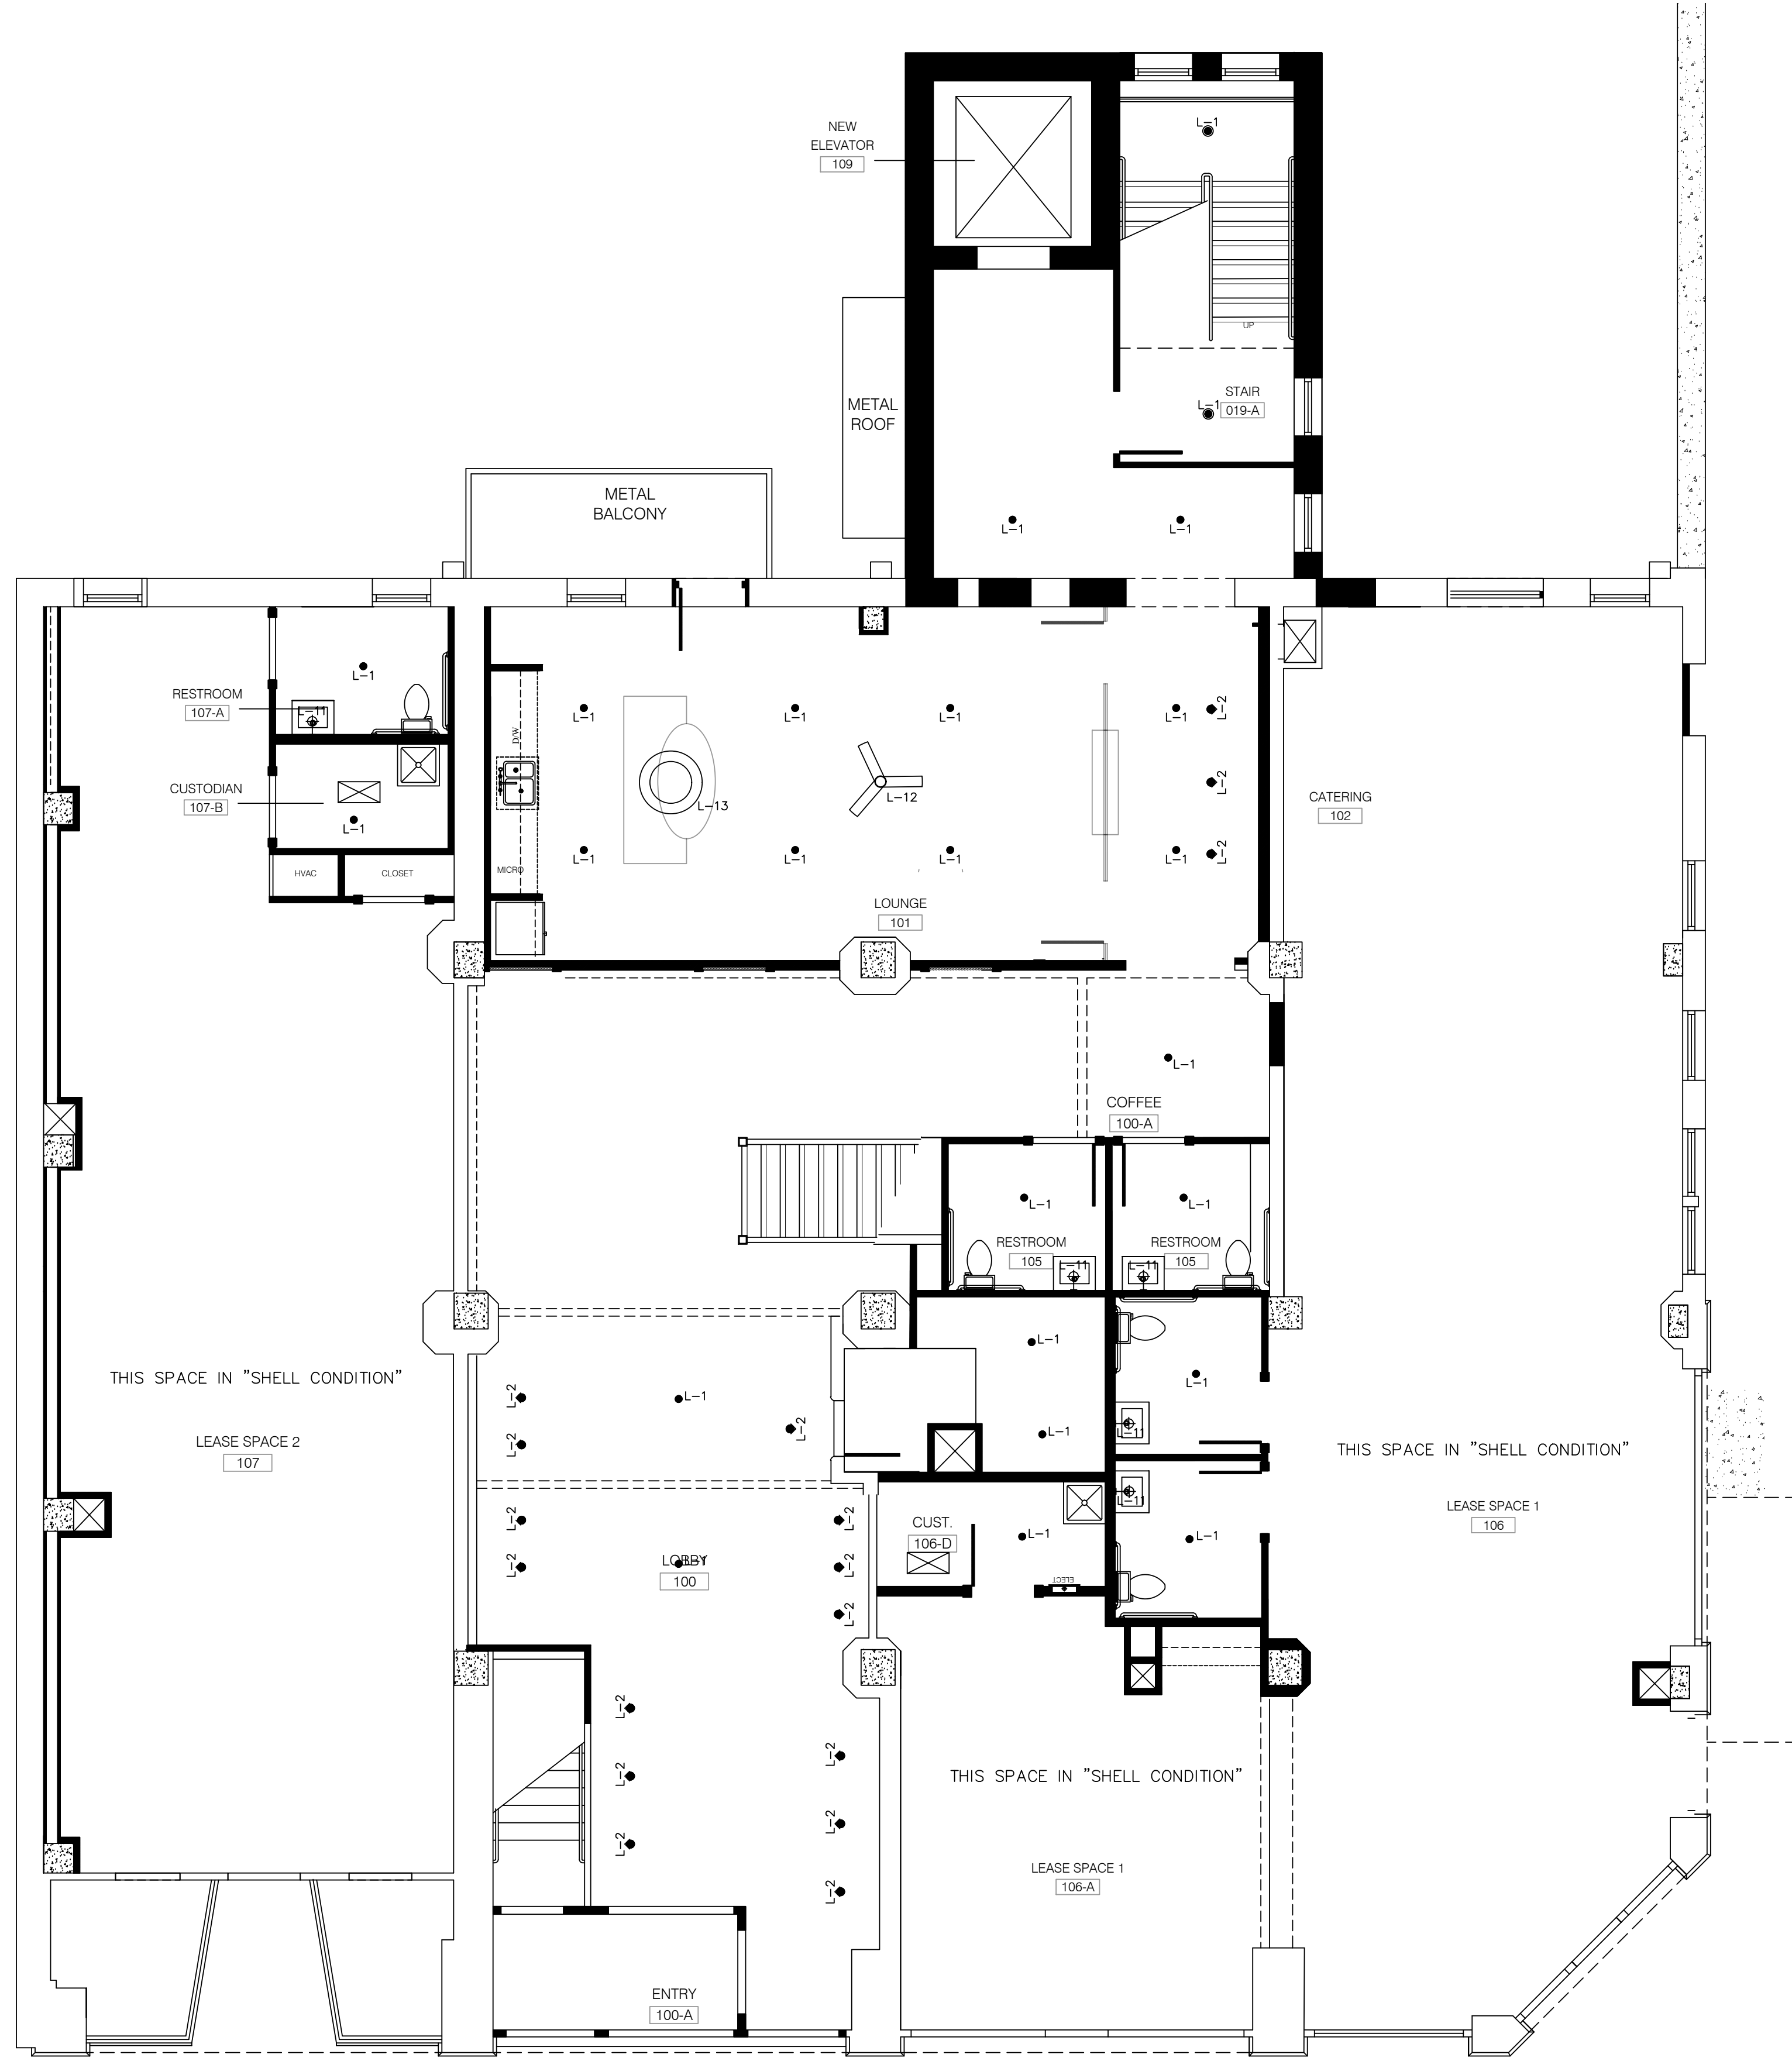


D

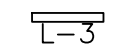
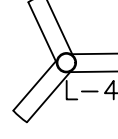
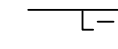
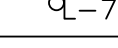
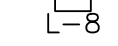
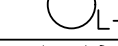
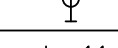
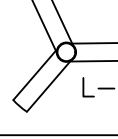
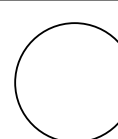
 
C

B

A



1st FLOOR RCP
SCALE: 3/16" = 1'-0" 01

LIGHTING LEGEND						
SYMBOL	CODE	DESCRIPTION	MANUFACTURER	DIMMABLE YES/NO	MODEL NUMBER	FINISH
	L-1	RECESSED LED DOWNLIGHT	BOLD LIGHTING	YES	C3-FR1W-H12R-WW-SB3N-O	WHITE
	L-2	RECESSED LED WALLWASH	BOLD LIGHTING	YES	C3-WR1W-H12R-WD-SB3N-O	WHITE
	L-3	MOTION-SENSOR LED CLOSET LIGHT	LITHONIA LIGHTING	NO	FMMCL 24 840 PIR	WHITE
	L-4	CEILING FAN WITH LIGHT - IN UNITS	MINKA AIRE	YES	PURE F671L-WHF	FLAT WHITE
	L-5	PENDANT AT KITCHEN ISLAND	ALDER & ORE	YES	RORK PENDANT 11.75"	SHINY BLACK
	L-6	UNDER-CABINET LED STRIPLIGHT	ASPECT LED	YES	AL-LB-LP-XXIN	WHITE
	L-7	PENDANT AT BATHROOM SINK	AFX	YES	CANDACE PENDANT CNDP SERIES	WHITE
	L-8	EXHAUST FAN/HEATER AT BATHROOM	BROAN	NO	BHF110	WHITE
	L-9	SURFACE-MOUNTED AT CORRIDORS	AFX	YES	REVEAL LED FLUSHMOUNT, SMALL	BLACK/GOLD
	L-10	SCONCE AT CORRIDOR	ASTRO	YES	1427006	ANTIQUE BRASS
	L-11	SCONCE AT RESTROOM - GROUND FLOOR	ASTRO	YES	TACOMA TWIN 1429017	ANTIQUE BRASS, WHITE RIBBED SHADE
	L-12	FAN AT LOUNGE	MINKA AIRE	NO	SIMPLE F787-WHF	FLAT WHITE
	L-13	PENDANT AT ISLAND - LOUNGE	LUCE PLAN	YES	COMPENDIUM CIRCLE SUSPENSION D81C07 & D81C11	BRASS
	L-14	PENDANT AT SKYLIGHT - LOBBY	YES	YES	D86KT105501 SUSPENSION 16" CABLE 39.4" DIA	BLACK MESH
	L-15	STRIP LED WALLWASH AT MURAL IN LOBBY - SURFACE MOUNTED IN CEILING BEHIND COFFER VERIFY LENGTH IN FIELD = / -14' - "6" OPENING	BOLD LIGHTING	YES	BIW-SXXW-H1CW-G8TW-0	FLAT WHITE

ALL CEILINGS TO BE PAINTED P-10 UNO



OWNERS:
CARLOS BERMUDEZ
& BRANDON MAGTALAS
9630 LUCIEN WAY
SHREVEPORT, LA 71106

VINTAGE DESIGN GROUP
417 LAKE STREET
SHREVEPORT, LA 71101
TEL: 318-990-9029
www.VintageDesignGroup.com

Project:
THE CRESWELL HOTEL
725-731 MILAM STREET
SHREVEPORT, LA 71101

Date	Scale	AS NOTED
07/21/2023	AS NOTED	
Revisions:		

PROPOSED
1st FLOOR RCP

COPYRIGHT
THESE DOCUMENTS ARE PROTECTED BY UNITED STATES COPYRIGHT LAW. THEY HAVE BEEN PREPARED SPECIFICALLY FOR THE PROJECT IDENTIFIED AND ARE NOT SUITABLE FOR USE ON ANY OTHER PROJECT OR AT ANY OTHER LOCATION WITHOUT THE EXPRESS WRITTEN APPROVAL AND PARTICIPATION OF VINTAGE DESIGN GROUP LLC. REPRODUCTION OF THESE DOCUMENTS MUST BE AUTHORIZED BY THE ARCHITECT. ALL RIGHTS ARE RESERVED TO VINTAGE DESIGN GROUP, LLC.

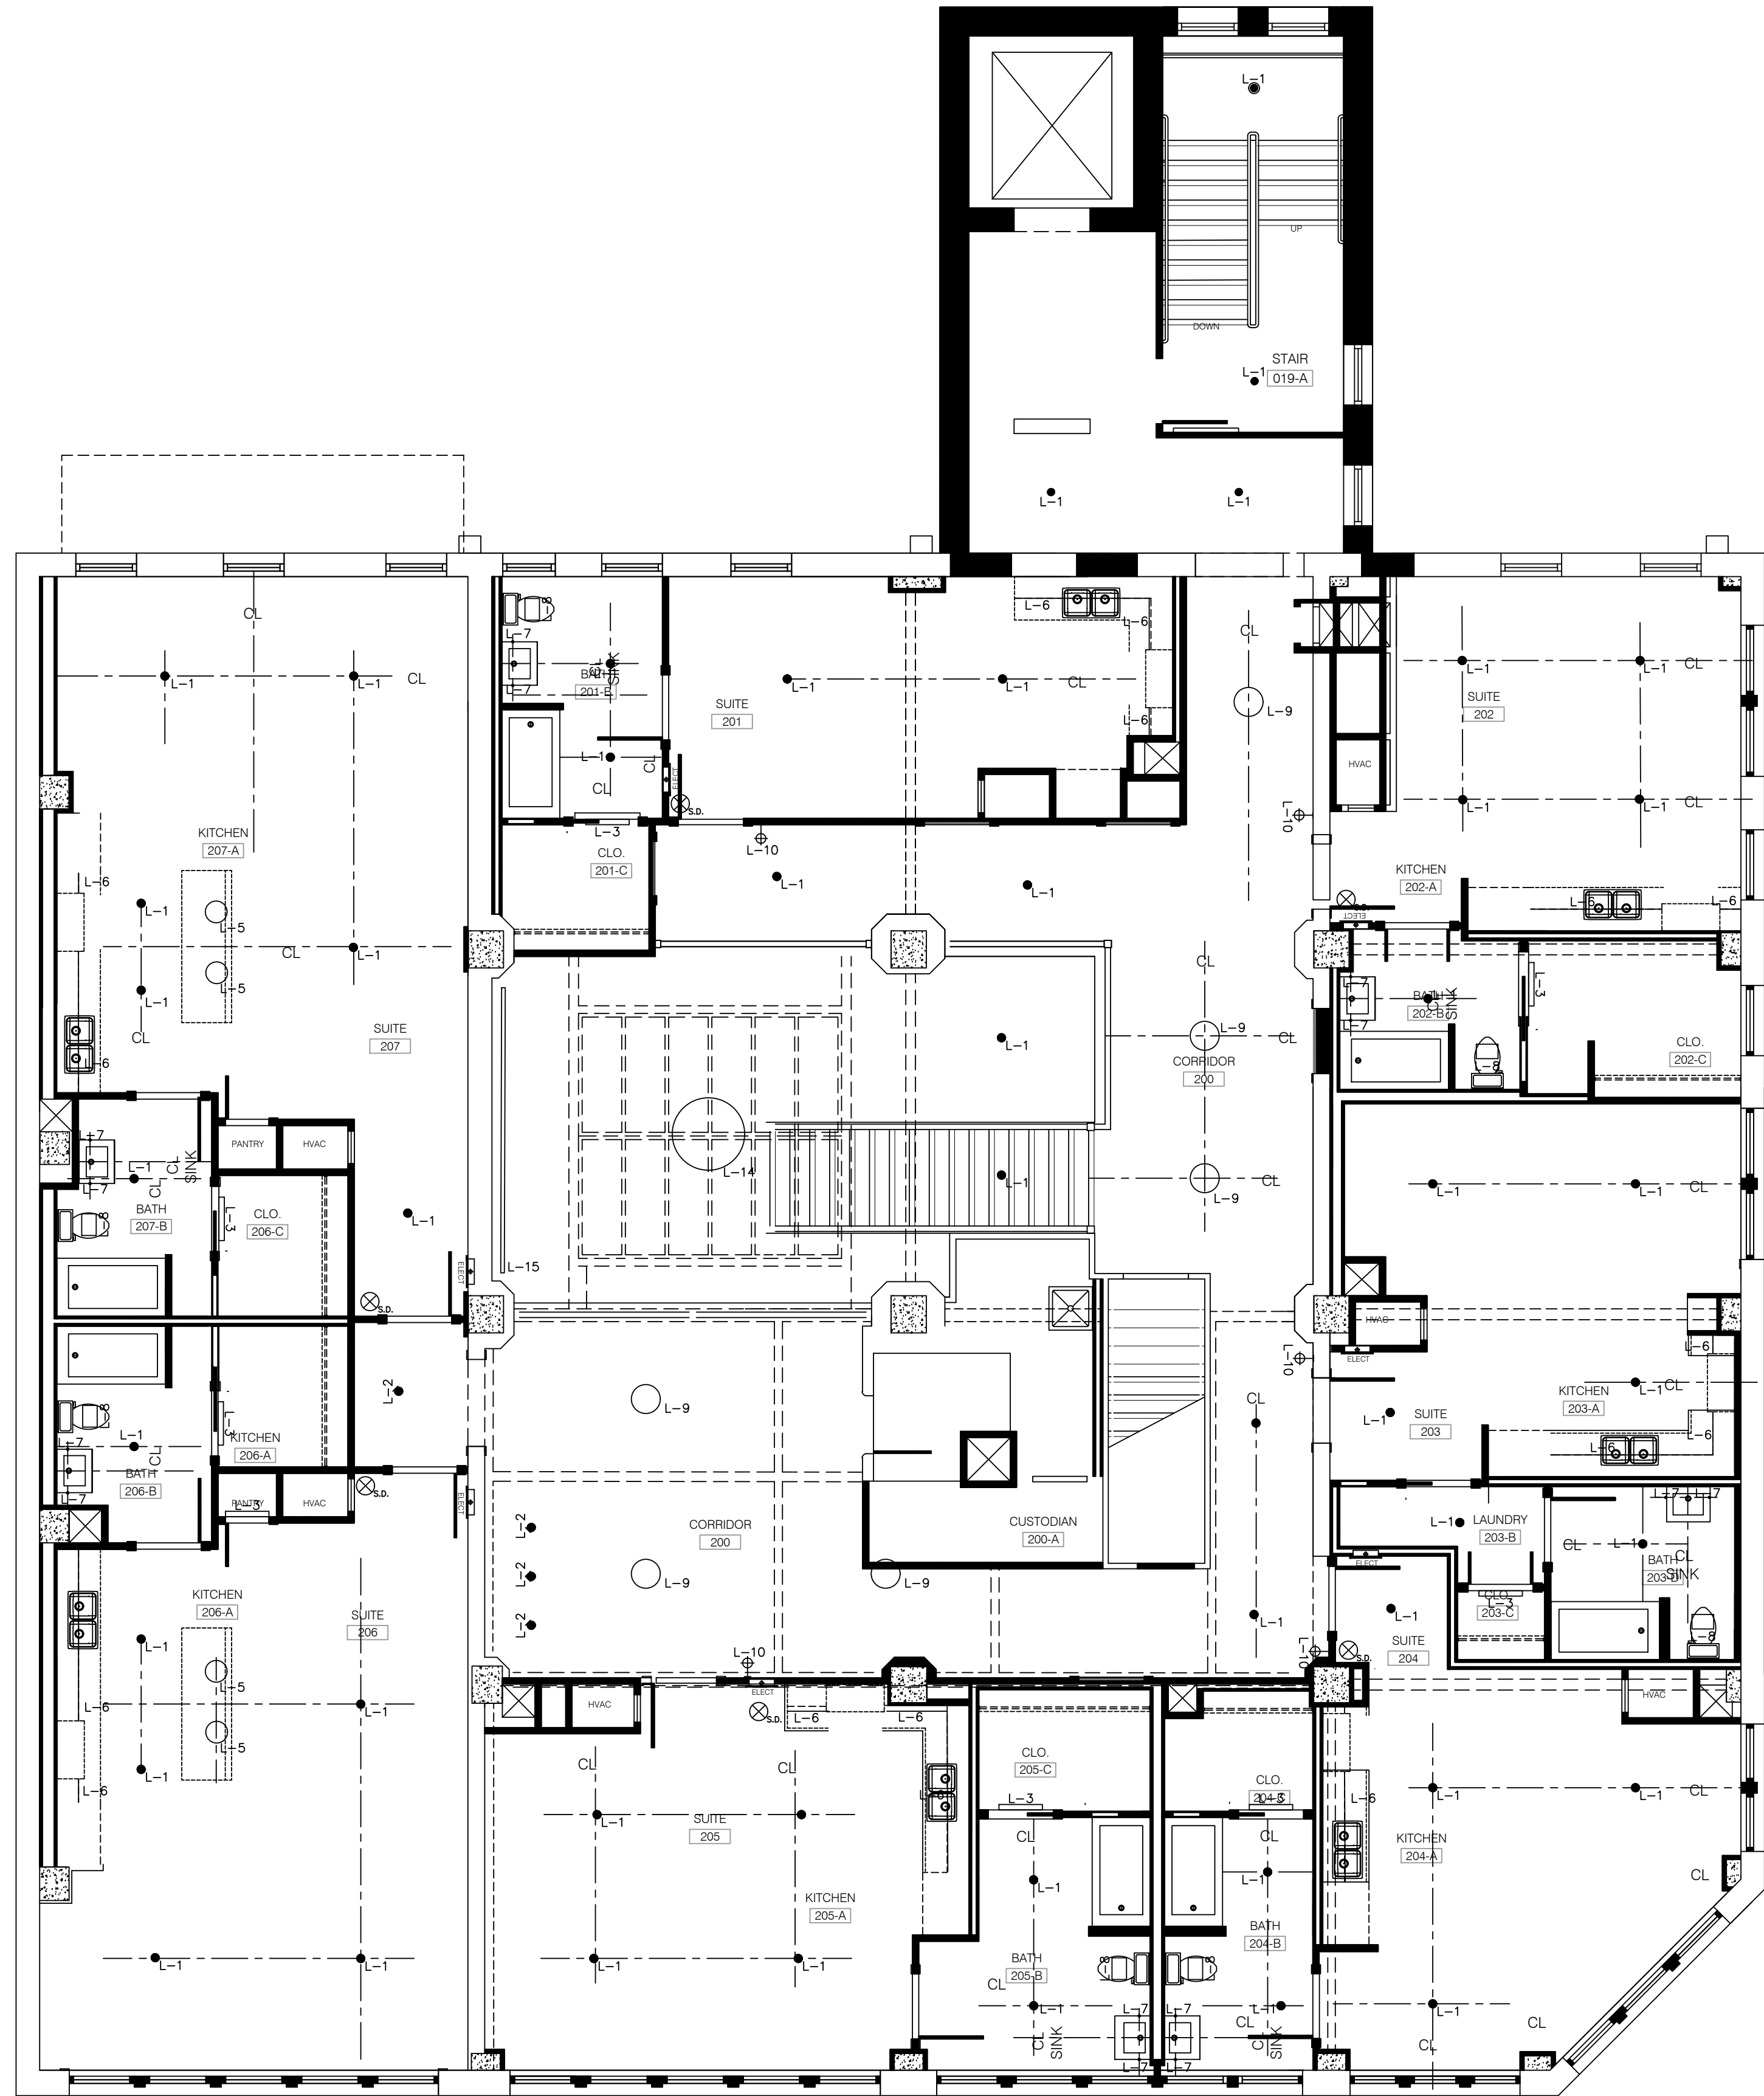
A106

D

C




B

A



2nd FLOOR RCP
SCALE: 3/16" = 1'-0"

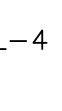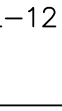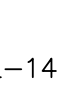01

LIGHTING LEGEND						
SYMBOL	CODE	DESCRIPTION	MANUFACTURER	DIMMABLE YES/NO	MODEL NUMBER	FINISH
	L-1	RECESSED LED DOWNLIGHT	BOLD LIGHTING	YES	C3-FR1W-H12R-WW-S83N-0	WHITE
	L-2	RECESSED LED WALLWASH	BOLD LIGHTING	YES	C3-WR1W-H12R-WD-S83N-0	WHITE
	L-3	MOTION-SENSOR LED CLOSET LIGHT	LITHONIA LIGHTING	NO	FMMCL 24 840 PIR	WHITE
	L-4	CEILING FAN WITH LIGHT – IN UNITS	MINKA AIRE	YES	PURE F671L-WHF	FLAT WHITE
	L-5	PENDANT AT KITCHEN ISLAND	ALDER & ORE	YES	RORK PENDANT 11.75"	SHINY BLACK
	L-6	UNDER-CABINET LED STRIPLIGHT	ASPECT LED	YES	AL-LB-LP-XXIN	WHITE
	L-7	PENDANT AT BATHROOM SINK	AFX	YES	CANDACE PENDANT CNDP SERIES	WHITE
	L-8	EXHAUST FAN/HEATER AT BATHROOM	BROAN	NO	BHF110	WHITE
	L-9	SURFACE-MOUNTED AT CORRIDORS	AFX	YES	REVEAL LED FLUSHMOUNT, SMALL	BLACK/GOLD
	L-10	SCONCE AT CORRIDOR	ASTRO	YES	1427006	ANTIQUE BRASS
	L-11	SCONCE AT RESTROOM – GROUND FLOOR	ASTRO	YES	TACOMA TWIN 1429017	ANTIQUE BRASS, WHITE RIBBED SHADE
	L-12	FAN AT LOUNGE	MINKA AIRE	NO	SIMPLE F787-WHF	FLAT WHITE
	L-13	PENDANT AT ISLAND – LOUNGE	LUCE PLAN	YES	COMPENDIUM CIRCLE SUSPENSION D81C07 & D81C11	BRASS
	L-14	PENDANT AT SKYLIGHT – LOBBY	YES	YES	D86KT105501 SUSPENSION 16" CABLE 39.4" DIA	BLACK MESH
	L-15	STRIP LED WALLWASH AT MURAL IN LOBBY – SURFACE MOUNTED IN CEILING BEHIND COFFER VERIFY LENGTH IN FIELD =/-14'-6" OPENING	BOLD LIGHTING	YES	BIW-SXXW-H1CW-G8TW-0	FLAT WHITE

ALL CEILINGS TO BE PAINTED P-10 UNO



OWNERS:
CARLOS BERMUDEZ
& BRANDON MAGTALAS
9630 LUCIEN WAY
SHREVEPORT, LA 71106

VINTAGE DESIGN GROUP
417 LAKE STREET
SHREVEPORT, LA 71101
TEL: 318-990-9029
www.VintageDesignGroup.com

Project:
THE CRESWELL HOTEL
725-731 MILAM STREET
SHREVEPORT, LA 71101

Date	Scale	AS NOTED
07/21/2023	AS NOTED	
Revisions:		

PROPOSED
2nd FLOOR RCP

COPYRIGHT
THESE DOCUMENTS ARE PROTECTED BY UNITED STATES COPYRIGHT LAW. THEY HAVE BEEN PREPARED SPECIFICALLY FOR THE PROJECT IDENTIFIED AND ARE NOT SUITABLE FOR USE ON ANY OTHER PROJECT OR AT ANY OTHER LOCATION WITHOUT THE EXPRESS WRITTEN APPROVAL AND PARTICIPATION OF VINTAGE DESIGN GROUP LLC. REPRODUCTION OF THESE DOCUMENTS MUST BE AUTHORIZED BY THE ARCHITECT. ALL RIGHTS ARE RESERVED TO VINTAGE DESIGN GROUP, LLC.

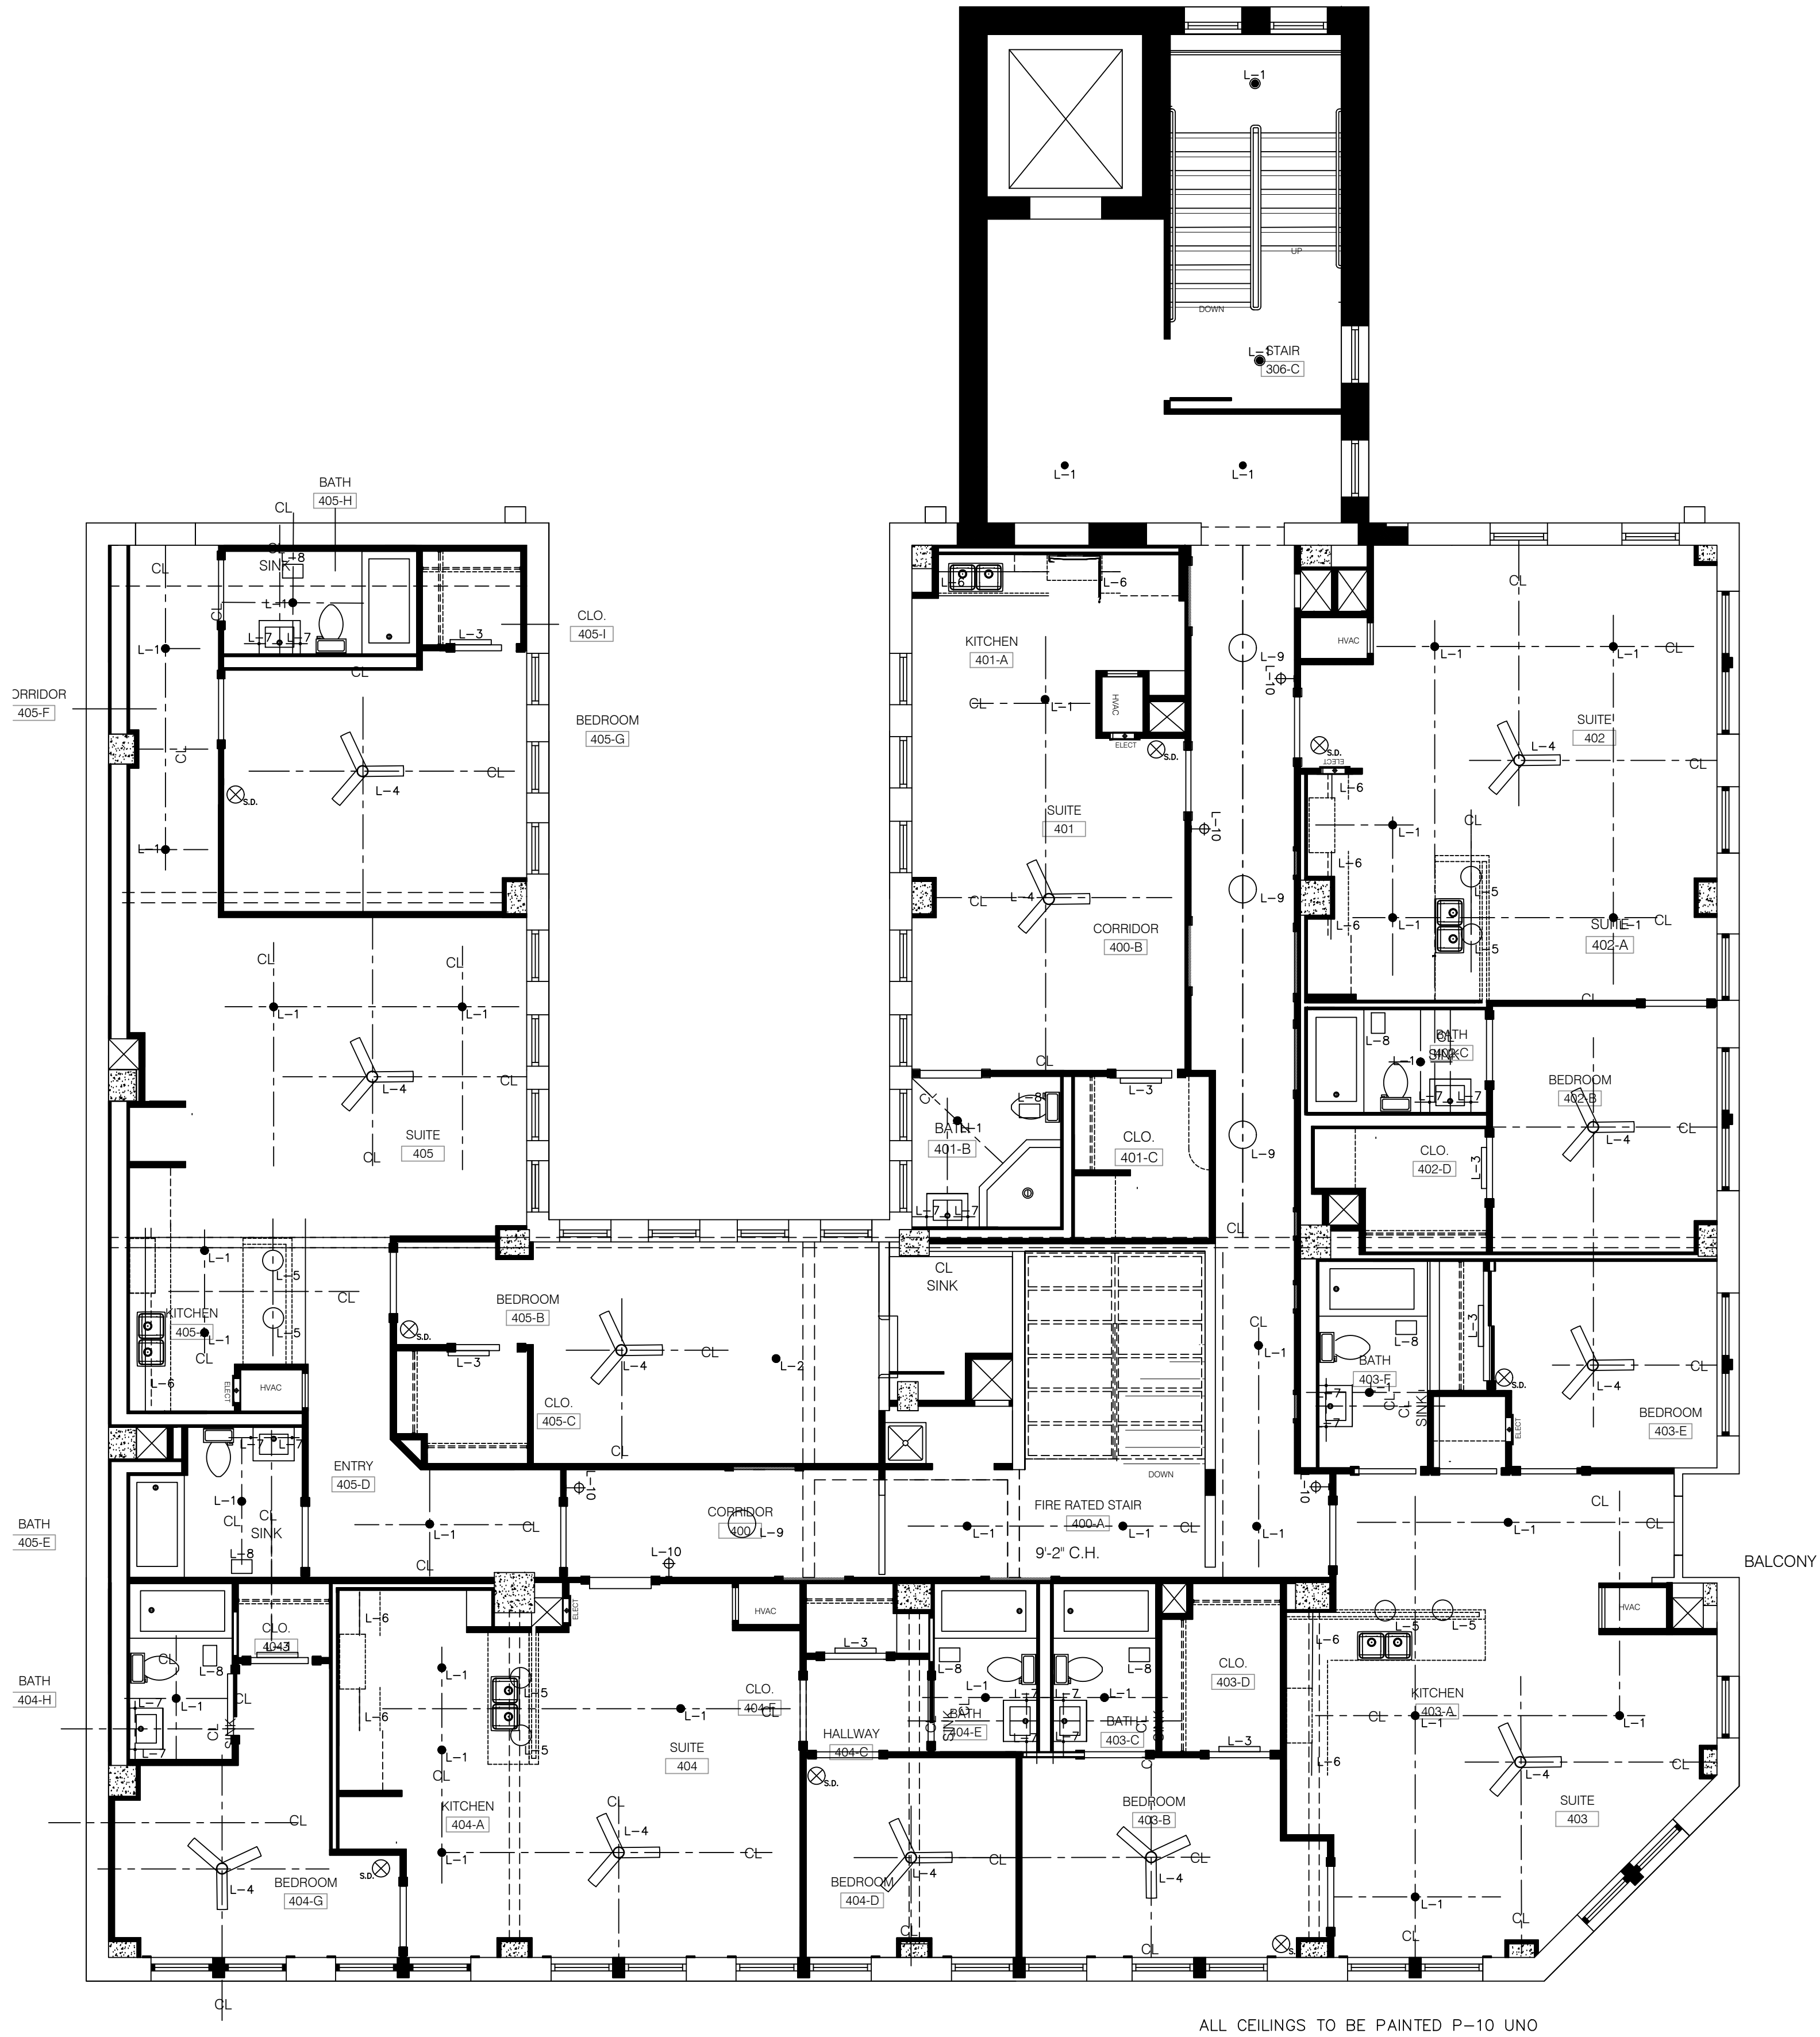
A-107

D

C

B

A




4th FLOOR RCP
SCALE: 3/16" = 1'-0"

01

LIGHTING		LEGEND				
SYMBOL	CODE	DESCRIPTION	MANUFACTURER	DIMMABLE YES/NO	MODEL NUMBER	FINISH
	L-1	RECESSED LED DOWNLIGHT	BOLD LIGHTING	YES	C3-FR1W-H12R-WW-S83N-O	WHITE
	L-2	RECESSED LED WALLWASH	BOLD LIGHTING	YES	C3-WR1W-H12R-WD-S83N-O	WHITE
	L-3	MOTION-SENSOR LED CLOSET LIGHT	LITHONIA LIGHTING	NO	FMMCL 24 840 PIR	WHITE
	L-4	CEILING FAN WITH LIGHT - IN UNITS	MINKA AIRE	YES	PURE F671L-WHF	FLAT WHITE
	L-5	PENDANT AT KITCHEN ISLAND	ALDER & ORE	YES	RORK PENDANT 11.75"	SHINY BLACK
	L-6	UNDER-CABINET LED STRIPLIGHT	ASPECT LED	YES	AL-LB-LP-XXIN	WHITE
	L-7	PENDANT AT BATHROOM SINK	AFX	YES	CANDACE PENDANT CNDP SERIES	WHITE
	L-8	EXHAUST FAN/HEATER AT BATHROOM	BROAN	NO	BHF110	WHITE
	L-9	SURFACE-MOUNTED AT CORRIDORS	AFX	YES	REVEAL LED FLUSHMOUNT, SMALL	BLACK/GOLD
	L-10	SCONCE AT CORRIDOR	ASTRO	YES	1427006	ANTIQUE BRASS
	L-11	SCONCE AT RESTROOM - GROUND FLOOR	ASTRO	YES	TACOMA TWIN 1429017	ANTIQUE BRASS, WHITE RIBBED SHADE
	L-12	FAN AT LOUNGE	MINKA AIRE	NO	SIMPLE F787-WHF	FLAT WHITE
	L-13	PENDANT AT ISLAND - LOUNGE	LUCE PLAN	YES	COMPENDIUM CIRCLE SUSPENSION D81C07 & D81C11	BRASS
	L-14	PENDANT AT SKYLIGHT - LOBBY	YES	YES	D86KT105501 SUSPENSION 16" CABLE 39.4" DIA	BLACK MESH
	L-15	STRIP LED WALLWASH AT MURAL IN LOBBY - SURFACE MOUNTED IN CEILING BEHIND COFFER VERIFY LENGTH IN FIELD =/-14'-6" OPENING	BOLD LIGHTING	YES	BIW-SXXW-H1CW-G8TW-O	FLAT WHITE

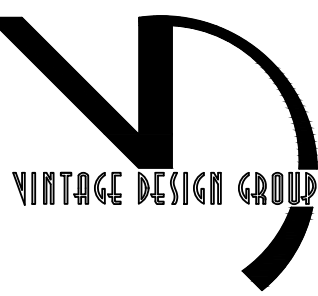ALL CEILINGS TO BE PAINTED P-10 UNO



OWNERS:
CARLOS BERMUDEZ
& BRANDON MAGTALAS
9630 LUCIEN WAY
SHREVEPORT, LA 71106

VINTAGE DESIGN GROUP
417 LAKE STREET
SHREVEPORT, LA 71101
TEL: 318-990-9029
www.VintageDesignGroup.com


Project:
THE CRESWELL HOTEL
725-731 MILAM STREET
SHREVEPORT, LA 71101








Date	Scale	AS NOTED
07/21/2023	AS NOTED	
Revisions:		

PROPOSED
4th FLOOR RCP

COPYRIGHT
THESE DOCUMENTS ARE PROTECTED BY UNITED STATES COPYRIGHT LAW. THEY HAVE BEEN PREPARED SPECIFICALLY FOR THE PROJECT IDENTIFIED AND ARE NOT SUITABLE FOR USE ON ANY OTHER PROJECT OR AT ANY OTHER LOCATION WITHOUT THE EXPRESS WRITTEN APPROVAL AND PARTICIPATION OF VINTAGE DESIGN GROUP LLC. REPRODUCTION OF THESE DOCUMENTS MUST BE AUTHORIZED BY THE ARCHITECT. ALL RIGHTS ARE RESERVED TO VINTAGE DESIGN GROUP, LLC.

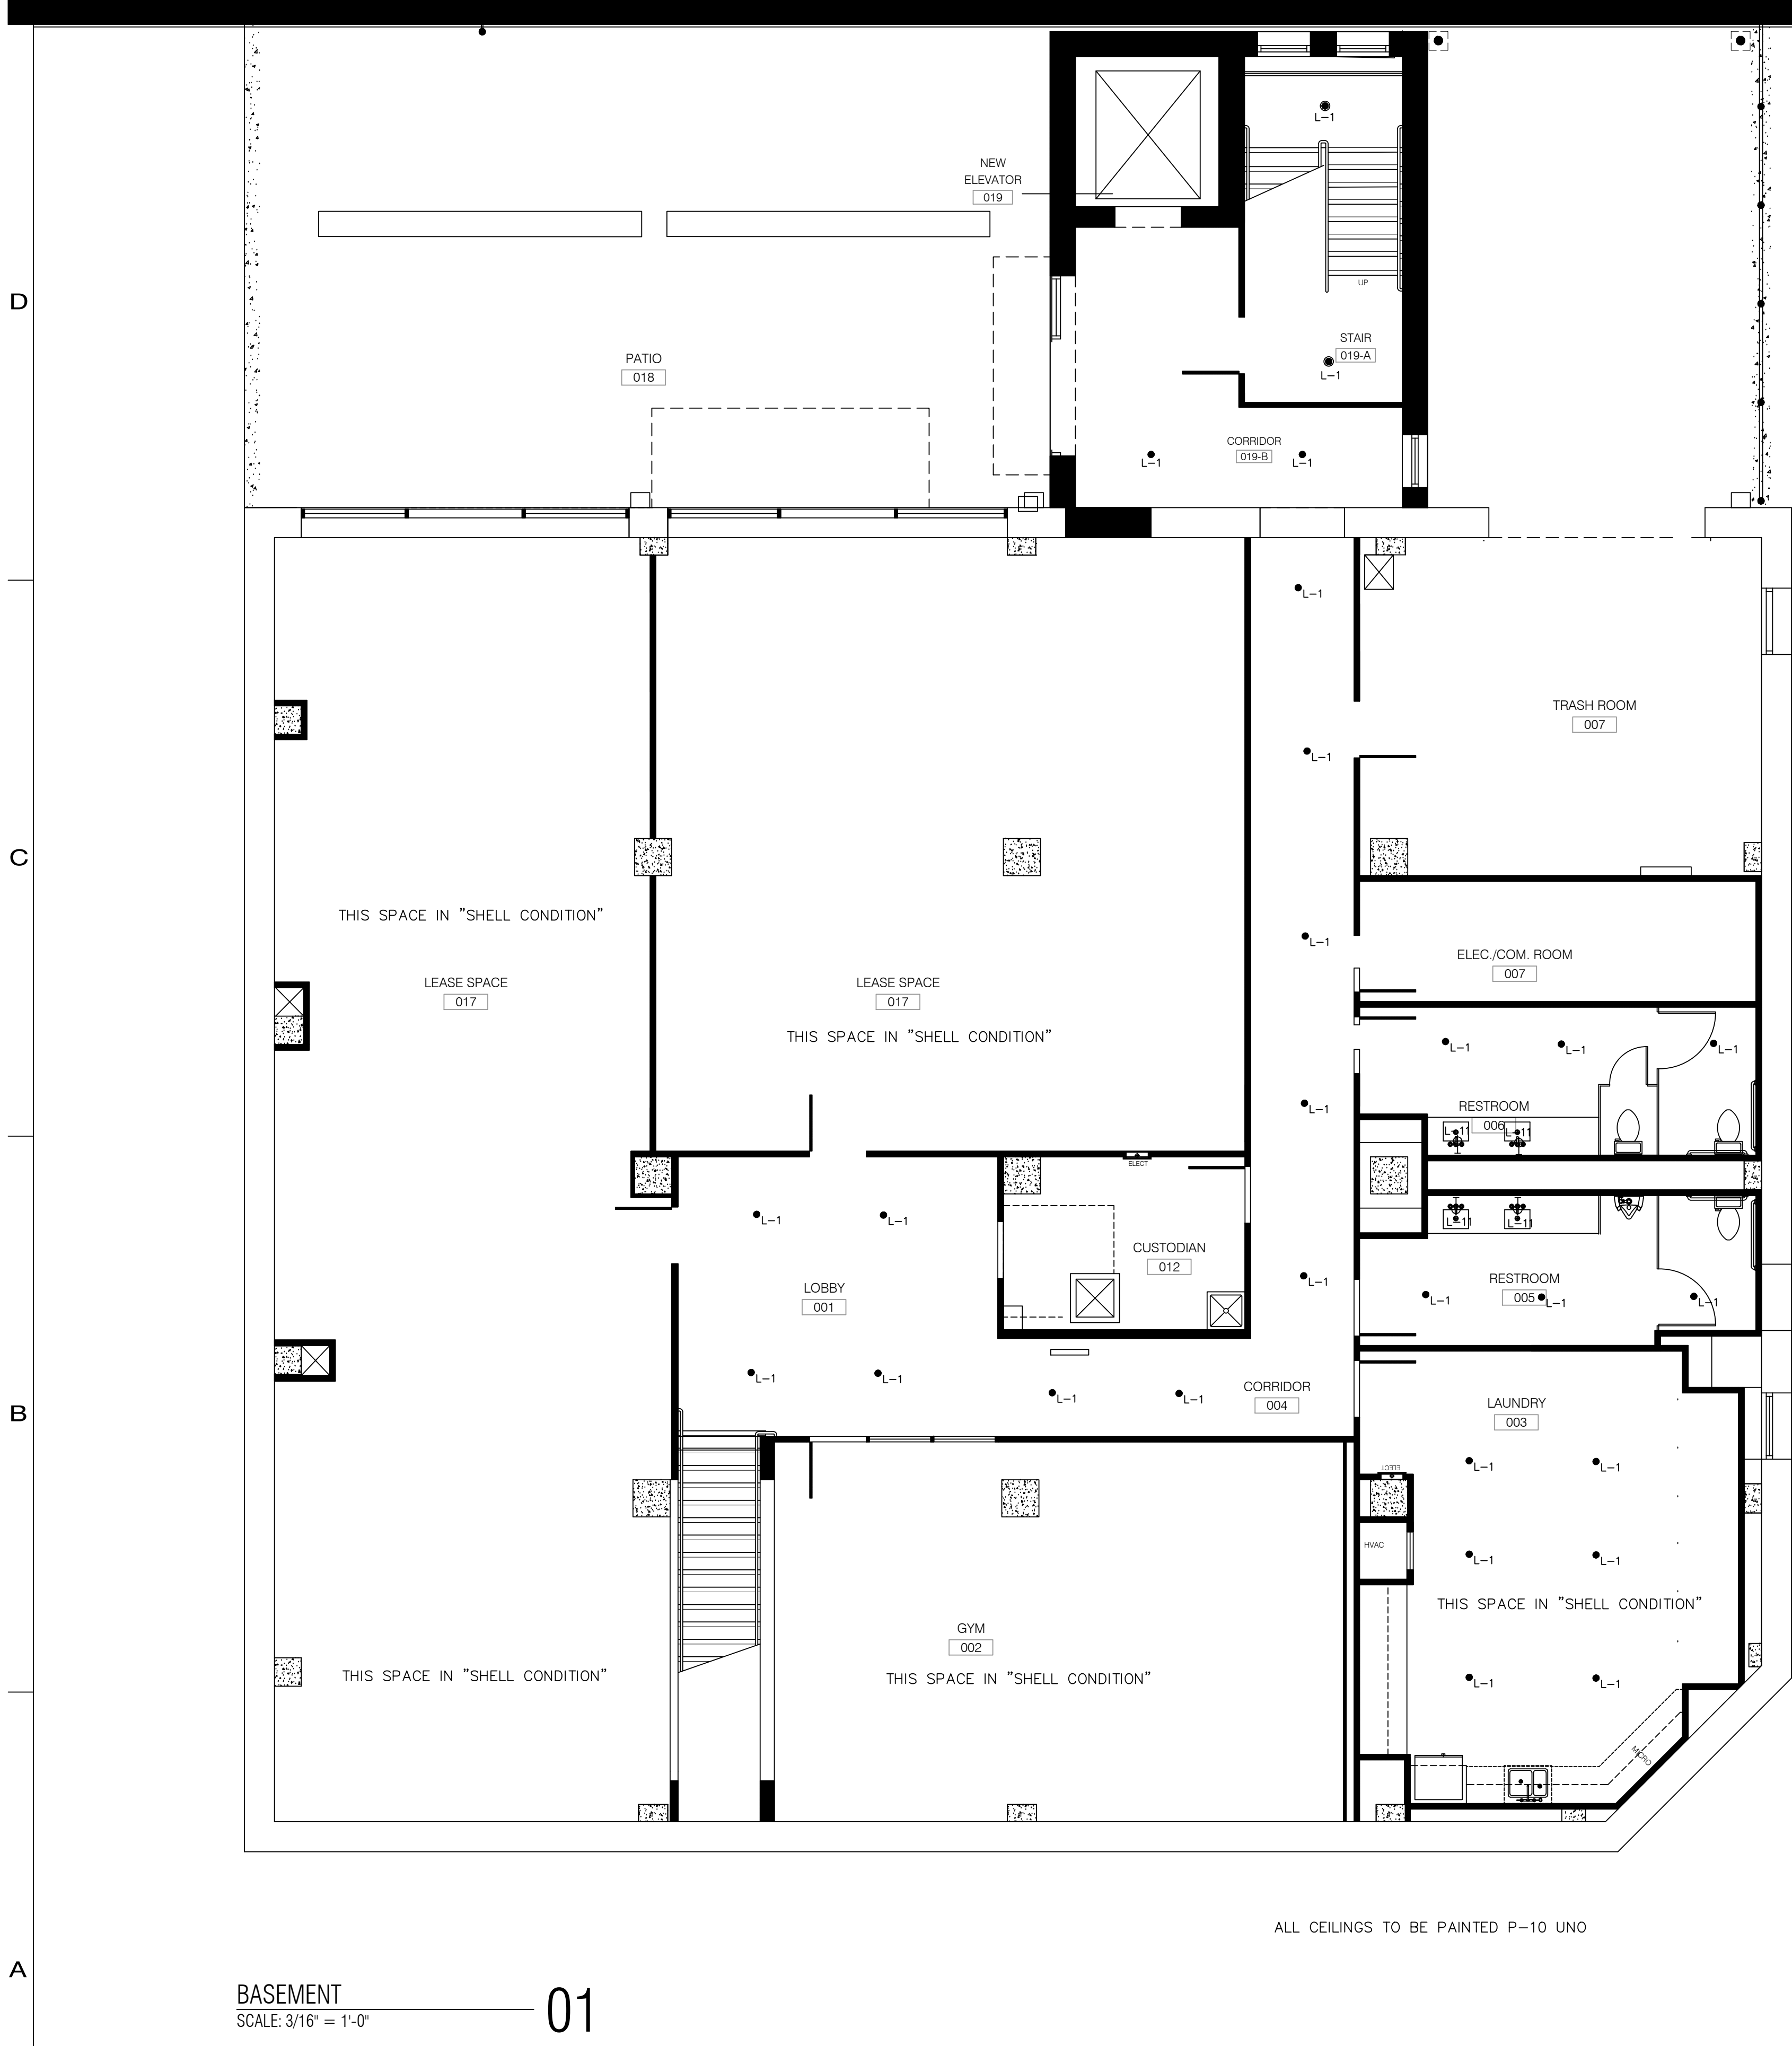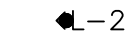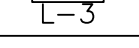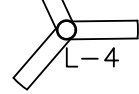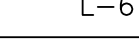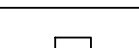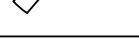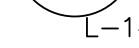A-109



LIGHTING		LEGEND				
SYMBOL	CODE	DESCRIPTION	MANUFACTURER	DIMMABLE YES/NO	MODEL NUMBER	FINISH
	L-1	RECESSED LED DOWNLIGHT	BOLD LIGHTING	YES	C3-FR1W-H12R-WW-S83N-O	WHITE
	L-2	RECESSED LED WALLWASH	BOLD LIGHTING	YES	C3-WR1W-H12R-WD-S83N-O	WHITE
	L-3	MOTION-SENSOR LED CLOSET LIGHT	LITHONIA LIGHTING	NO	FMMCL 24 840 PIR	WHITE
	L-4	CEILING FAN WITH LIGHT - IN UNITS	MINKA AIRE	YES	PURE F671L-WHF	FLAT WHITE
	L-5	PENDANT AT KITCHEN ISLAND	ALDER & ORE	YES	RORK PENDANT 11.75"	SHINY BLACK
	L-6	UNDER-CABINET LED STRIPLIGHT	ASPECT LED	YES	AL-LB-LP-XXIN	WHITE
	L-7	PENDANT AT BATHROOM SINK	AFX	YES	CANDACE PENDANT CNDP SERIES	WHITE
	L-8	EXHAUST FAN/HEATER AT BATHROOM	BROAN	NO	BHF110	WHITE
	L-9	SURFACE-MOUNTED AT CORRIDORS	AFX	YES	REVEAL LED FLUSHMOUNT, SMALL	BLACK/GOLD
	L-10	SCONCE AT CORRIDOR	ASTRO	YES	1427006	ANTIQUE BRASS
	L-11	SCONCE AT RESTROOM - GROUND FLOOR	ASTRO	YES	TACOMA TWIN 1429017	ANTIQUE BRASS, WHITE RIBBED SHADE
	L-12	FAN AT LOUNGE	MINKA AIRE	NO	SIMPLE F787-WHF	FLAT WHITE
	L-13	PENDANT AT ISLAND - LOUNGE	LUCE PLAN	YES	COMPENDIUM CIRCLE SUSPENSION D81C07 & D81C11	BRASS
	L-14	PENDANT AT SKYLIGHT - LOBBY	YES	YES	D86KT105501 SUSPENSION 16' CABLE 39.4" DIA	BLACK MESH
	L-15	STRIP LED WALLWASH AT MURAL IN LOBBY - SURFACE MOUNTED IN CEILING BEHIND COFFEY VERIFY LENGTH IN FIELD =/-14'-6" OPENING	BOLD LIGHTING	YES	BIW-SXXW-H1CW-G8TW-O	FLAT WHITE

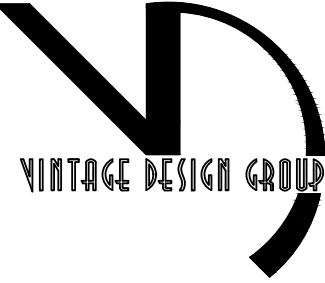
ALL CEILINGS TO BE PAINTED P-10 UNO

ALL CEILINGS TO BE PAINTED P-10 UNO

BASEMENT
SCALE: 3/16" = 1'-0"

01

COPYRIGHT
THESE DOCUMENTS ARE PROTECTED BY UNITED STATES COPYRIGHT LAW. THEY HAVE BEEN PREPARED SPECIFICALLY FOR THE PROJECT IDENTIFIED AND ARE NOT SUITABLE FOR USE ON ANY OTHER PROJECT OR AT ANY OTHER LOCATION WITHOUT THE EXPRESS WRITTEN APPROVAL AND PARTICIPATION OF VINTAGE DESIGN GROUP LLC. REPRODUCTION OF THESE DOCUMENTS MUST BE AUTHORIZED BY THE ARCHITECT. ALL RIGHTS ARE RESERVED TO VINTAGE DESIGN GROUP, LLC.



OWNERS:
CARLOS BERMUDEZ
& BRANDON MAGTALAS
9630 LUCIEN WAY
SHREVEPORT, LA 71106

VINTAGE DESIGN GROUP
417 LAKE STREET
SHREVEPORT, LA 71101
TEL: 318-990-9029
www.VintageDesignGroup.com

Project:
THE CRESWELL HOTEL
725-731 MILAM STREET
SHREVEPORT, LA 71101

Date: 07/21/2023

Scale: AS NOTED

Revisions:

PROPOSED

BASEMENT
RCP

A-110

D

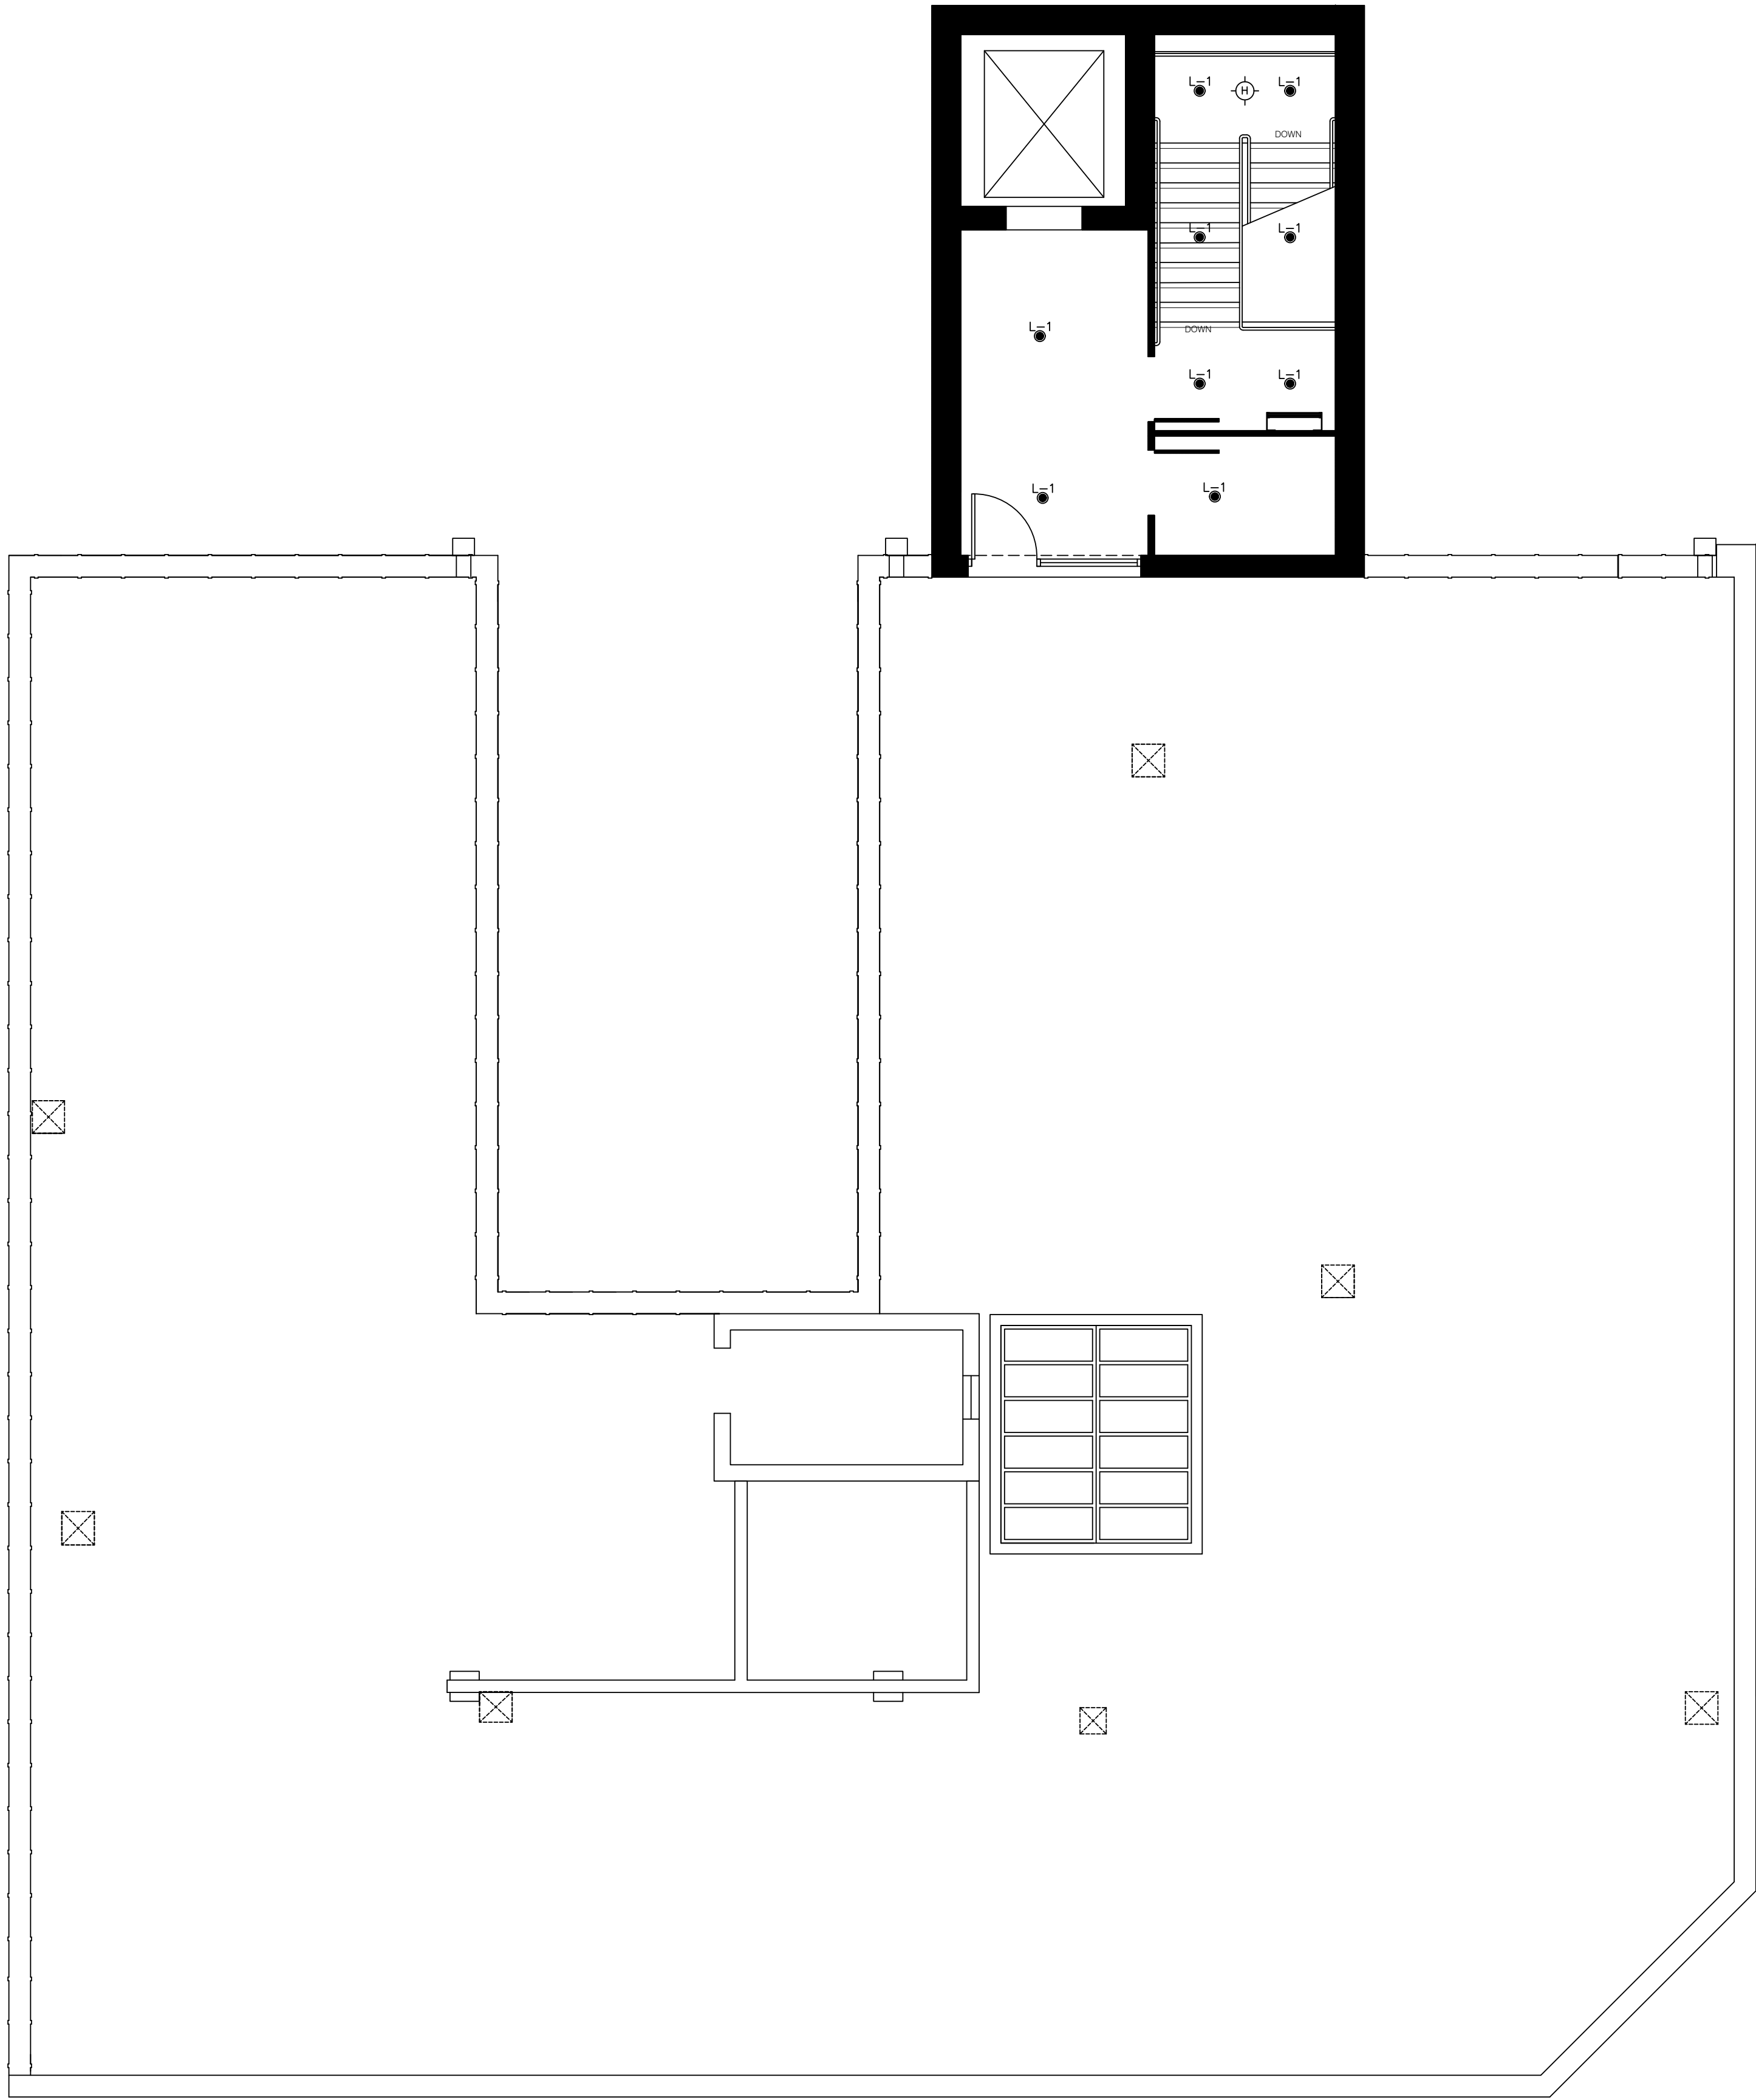
C

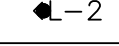
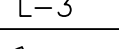
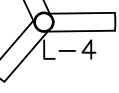
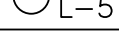
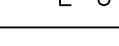
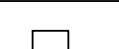
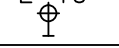
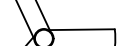
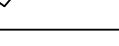
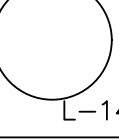
B

A

NEW STAIR TOWER RCP
SCALE: 3/16" = 1'-0"

01



LIGHTING LEGEND						
SYMBOL	CODE	DESCRIPTION	MANUFACTURER	DIMMABLE YES/NO	MODEL NUMBER	FINISH
	L-1	RECESSED LED DOWNLIGHT	BOLD LIGHTING	YES	C3-FR1W-H12R-WW-SB3N-O	WHITE
	L-2	RECESSED LED WALLWASH	BOLD LIGHTING	YES	C3-WR1W-H12R-WD-SB3N-O	WHITE
	L-3	MOTION-SENSOR LED CLOSET LIGHT	LITHONIA LIGHTING	NO	FMMCL 24 840 PIR	WHITE
	L-4	CEILING FAN WITH LIGHT - IN UNITS	MINKA AIRE	YES	PURE F671L-WHF	FLAT WHITE
	L-5	PENDANT AT KITCHEN ISLAND	ALDER & ORE	YES	RORK PENDANT 11.75"	SHINY BLACK
	L-6	UNDER-CABINET LED STRIPLIGHT	ASPECT LED	YES	AL-LB-LP-XXIN	WHITE
	L-7	PENDANT AT BATHROOM SINK	AFX	YES	CANDACE PENDANT CNDP SERIES	WHITE
	L-8	EXHAUST FAN/HEATER AT BATHROOM	BROAN	NO	BHF110	WHITE
	L-9	SURFACE-MOUNTED AT CORRIDORS	AFX	YES	REVEAL LED FLUSHMOUNT, SMALL	BLACK/GOLD
	L-10	SCONCE AT CORRIDOR	ASTRO	YES	1427006	ANTIQUE BRASS
	L-11	SCONCE AT RESTROOM - GROUND FLOOR	ASTRO	YES	TACOMA TWIN 1429017	ANTIQUE BRASS, WHITE RIBBED SHADE
	L-12	FAN AT LOUNGE	MINKA AIRE	NO	SIMPLE F787-WHF	FLAT WHITE
	L-13	PENDANT AT ISLAND - LOUNGE	LUCE PLAN	YES	COMPENDIUM CIRCLE SUSPENSION D81C07 & D81C11	BRASS
	L-14	PENDANT AT SKYLIGHT - LOBBY	YES	YES	D86KT105501 SUSPENSION 16" CABLE 39.4" DIA	BLACK MESH
	L-15	STRIP LED WALLWASH AT MURAL IN LOBBY - SURFACE MOUNTED IN CEILING BEHIND COFFER VERIFY LENGTH IN FIELD =/-14'-6" OPENING	BOLD LIGHTING	YES	BIW-SXXW-H1CW-G8TW-O	FLAT WHITE

ALL CEILINGS TO BE PAINTED P-10 UNO



DWNNERS:
CARLOS BERMUDEZ
& BRANDON MAGTALAS
9630 LUCIEN WAY
SHREVEPORT, LA 71106

VINTAGE DESIGN GROUP
417 LAKE STREET
SHREVEPORT, LA 71101
TEL: 318-990-9029
www.VintageDesignGroup.com

Project:
THE CRESWELL HOTEL
725-731 MILAM STREET
SHREVEPORT, LA 71101

Date	Scale	AS NOTED
07/21/2023	AS NOTED	
Revisions:		

PROPOSED
ROOF

COPYRIGHT
THESE DOCUMENTS ARE PROTECTED BY UNITED STATES COPYRIGHT LAW. THEY HAVE BEEN PREPARED SPECIFICALLY FOR THE PROJECT IDENTIFIED AND ARE NOT SUITABLE FOR USE ON ANY OTHER PROJECT OR AT ANY OTHER LOCATION WITHOUT THE EXPRESS WRITTEN APPROVAL AND PARTICIPATION OF VINTAGE DESIGN GROUP LLC. REPRODUCTION OF THESE DOCUMENTS MUST BE AUTHORIZED BY THE ARCHITECT. ALL RIGHTS ARE RESERVED TO VINTAGE DESIGN GROUP, LLC.

A-111