


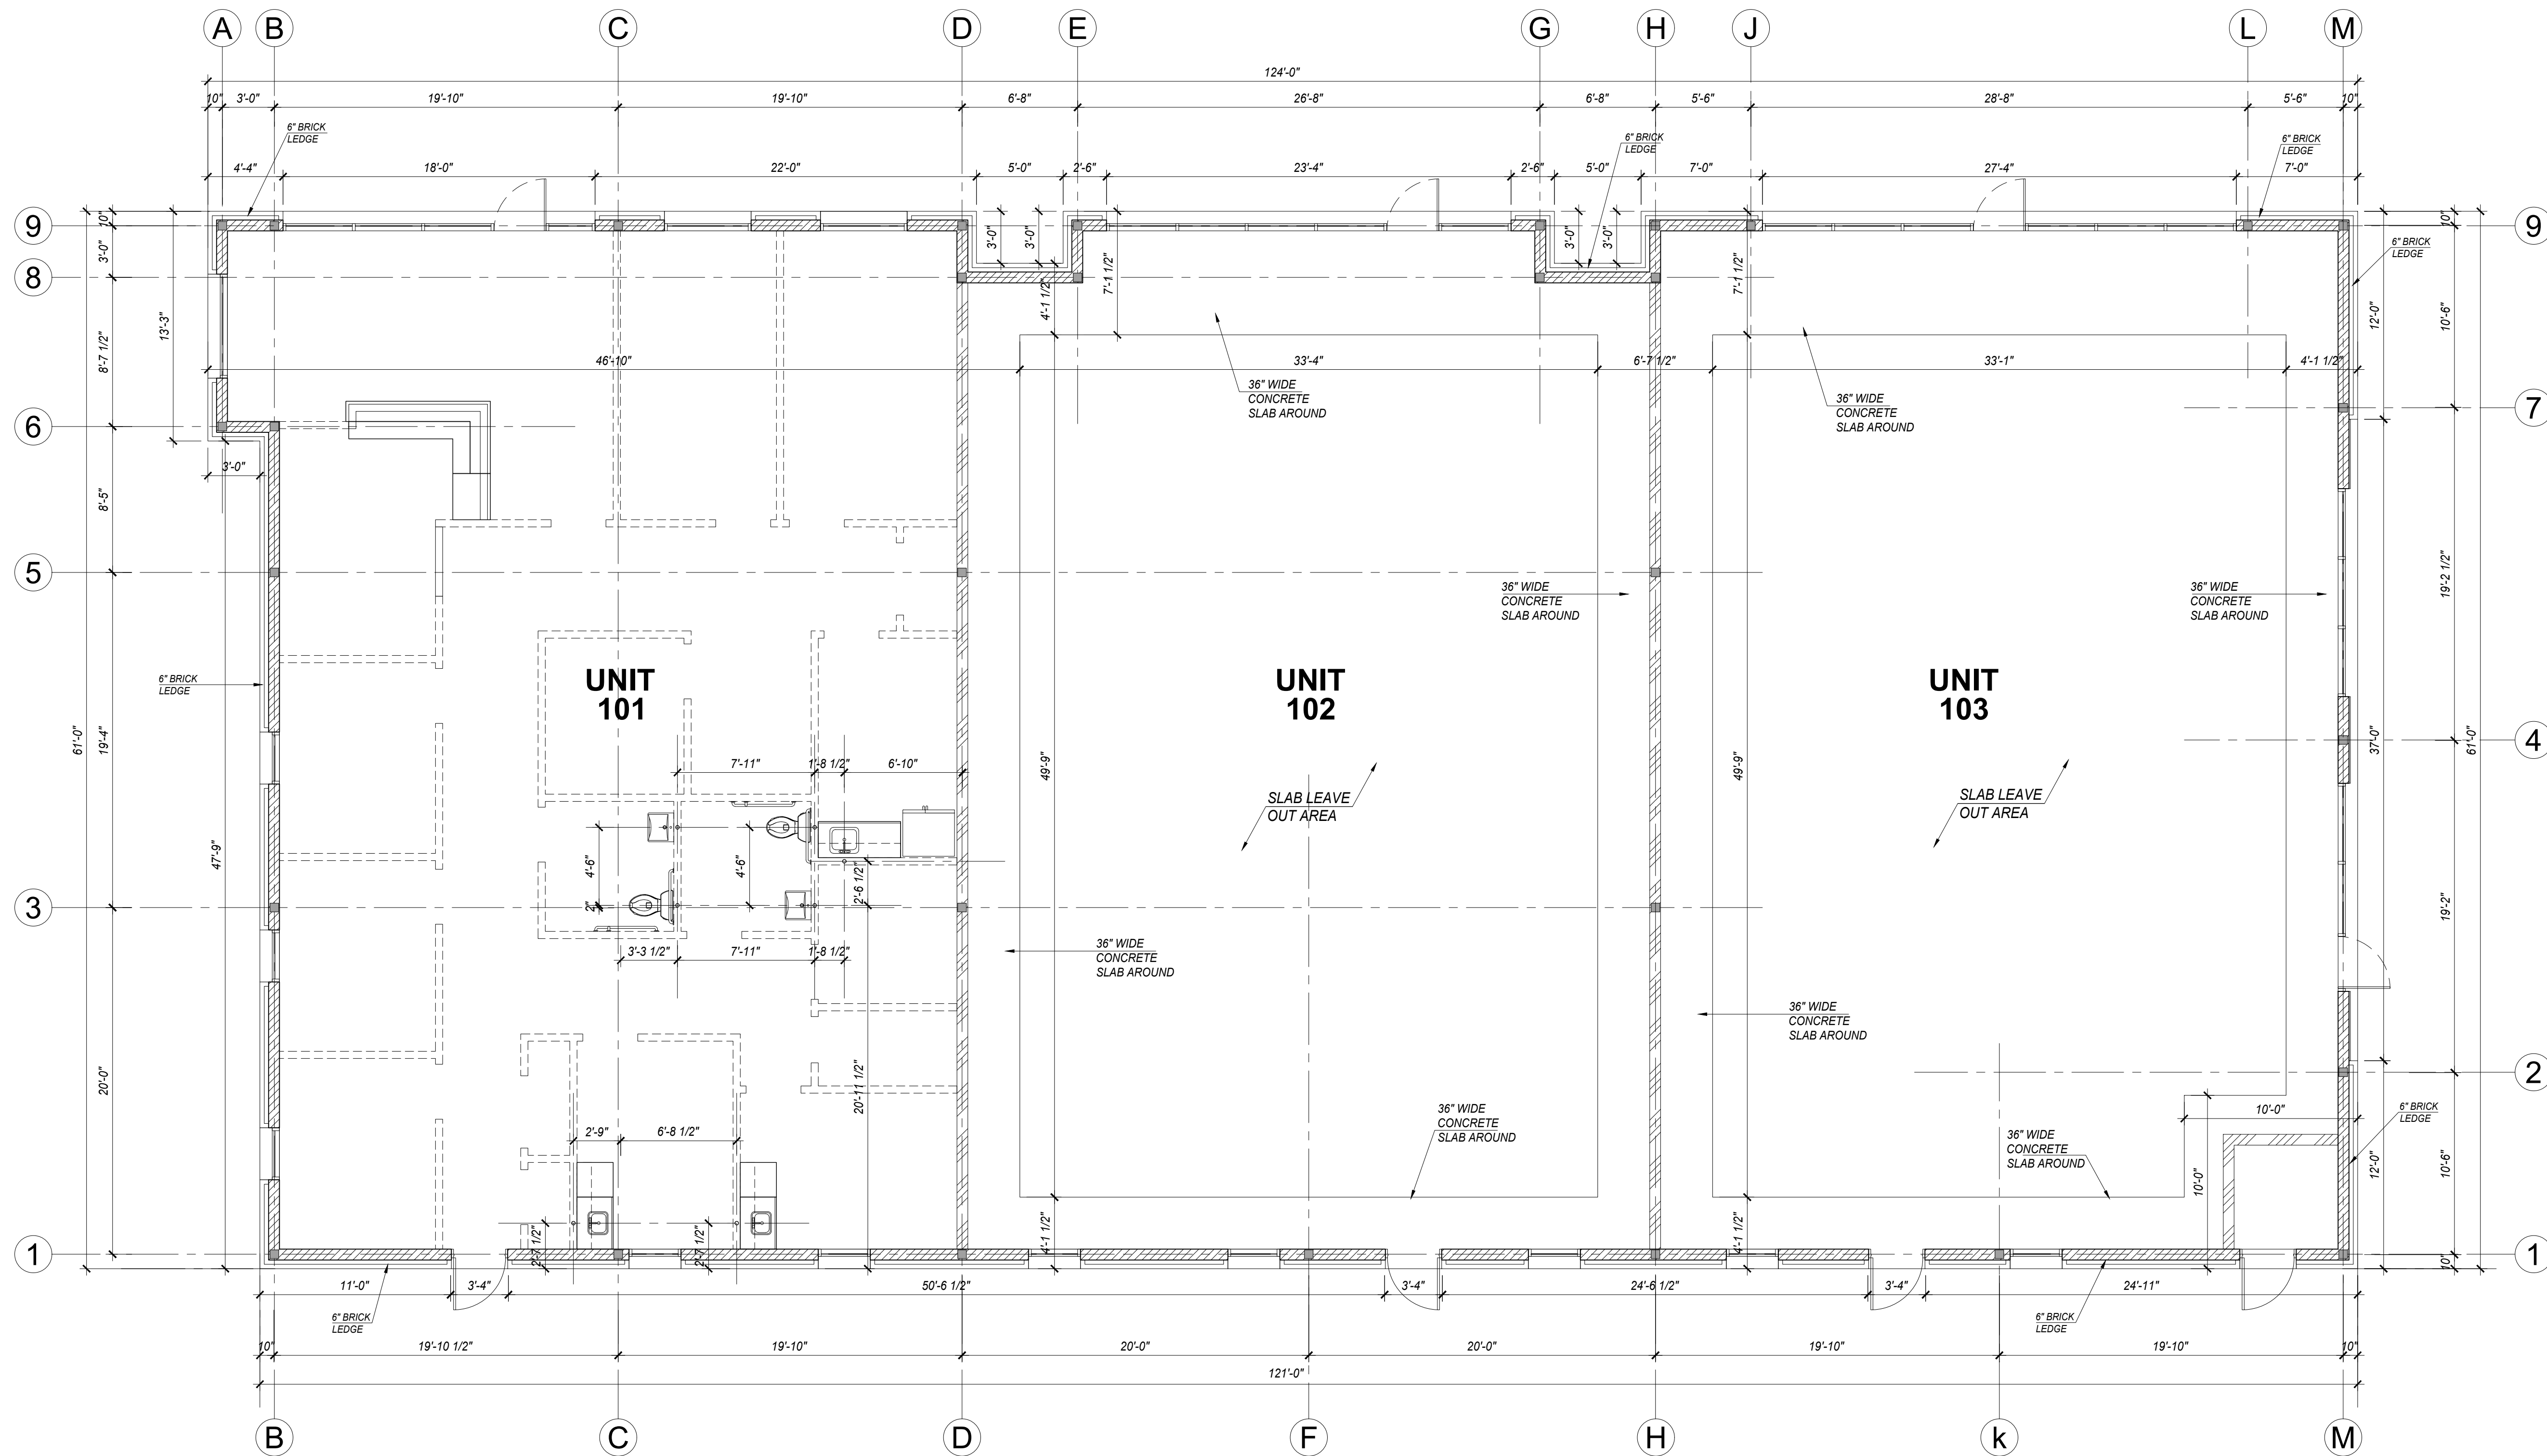

1 FIRST SLAB PLAN
SCALE: 3/16"=1'-0"



12/04/23

TRIANGLE RETAIL CENTER

12 MARKET PLACE BLVD,
IRVING, TEXAS 75063

DR. SHALIN PARIKH

3601 REGENT BLVD. SUITE 165, IRVING TX 75063

PROJECT NAME:

OWNER NAME:

THE DRAWING AND WRITTEN MATERIAL HEREIN
CONSTITUTE ORIGINAL WORK, AND
INTELLECTUAL PROPERTY AND INSTRUMENT OF
SERVICES ARE SUBJECT TO COPYRIGHT AND
MAY NOT BE REPRODUCED, PUBLISHED, OR
USED IN ANY WAY WITHOUT THE EXPRESSED
WRITTEN CONSENT.

ISSUED FOR PERMIT

ISSUE RECORD: DATE:
PERMIT 12-04-2023

REVISIONS:

ISSUE DATE: 12-04-2023

DRAWN BY: KB & NQ

CHECKED BY: BC

PROJECT NO: 130323

SHEET TITLE:

FIRST SLAB PLAN

SHEET NO:

G-0.08