


E:\ECP PROJECTS\197 MISC\REBRE\ESWITHEM.dwg Tue Oct 28 09:36:1997

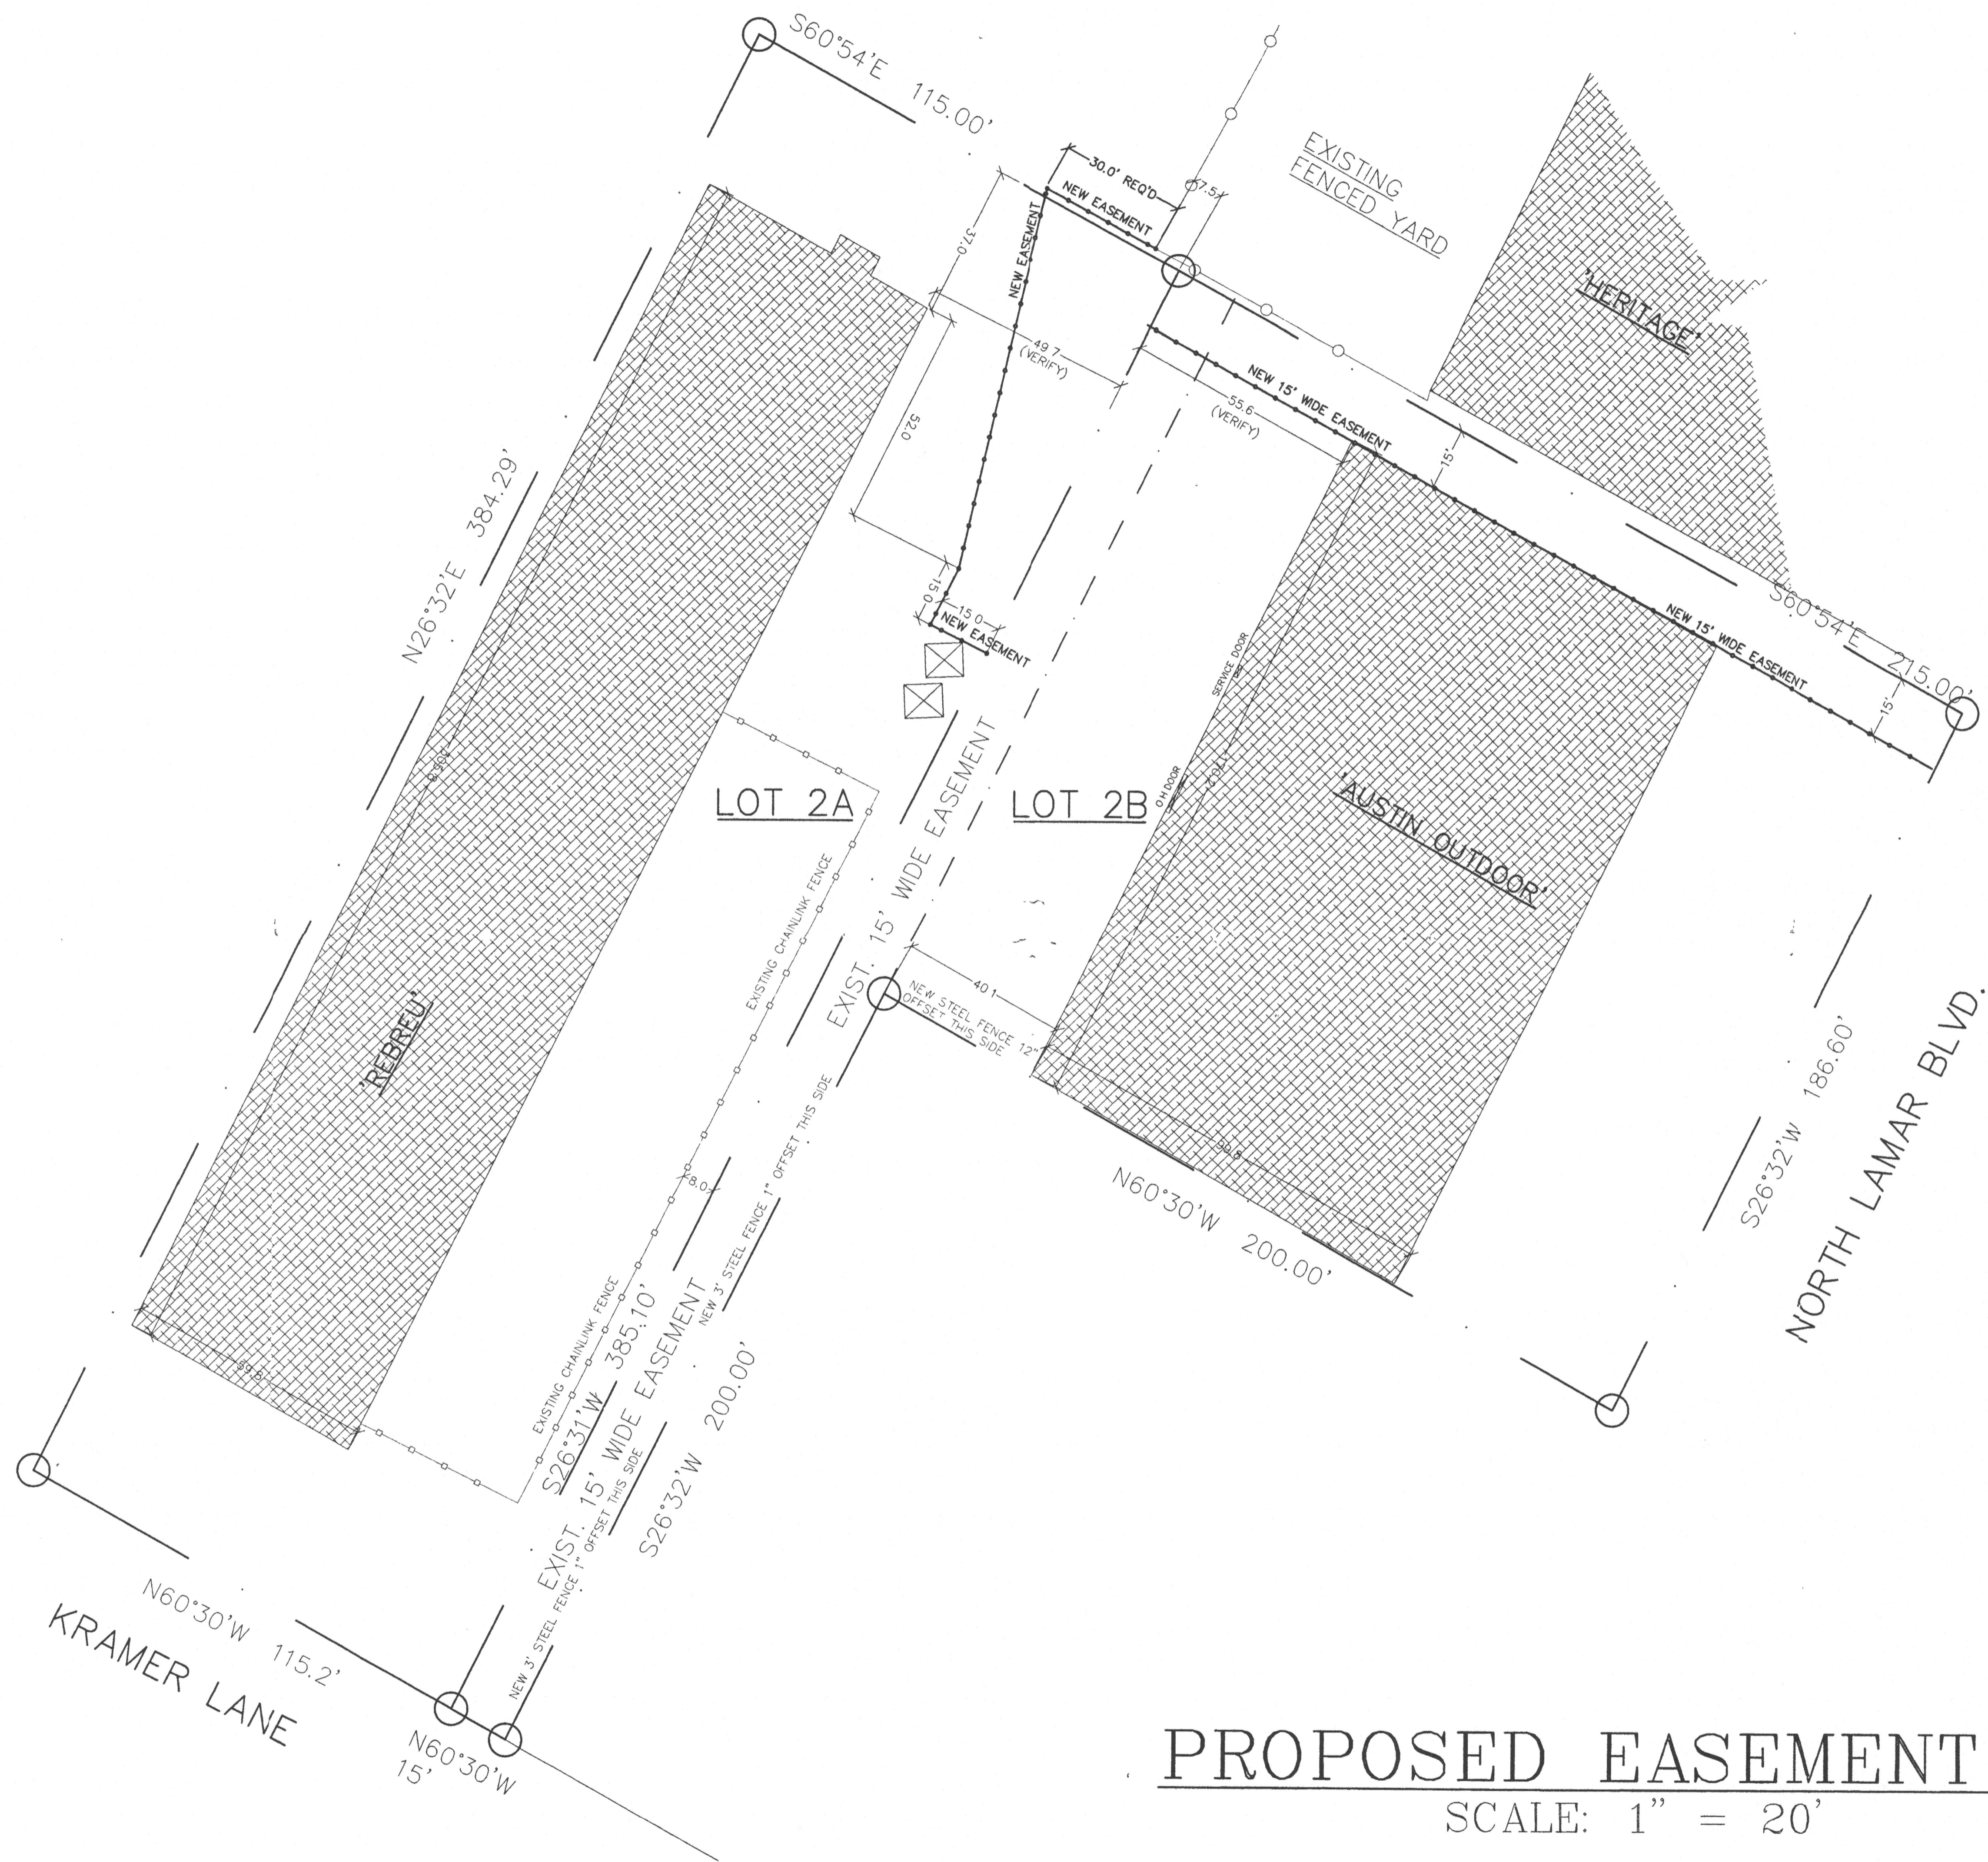

# PROPOSED EASEMENT PLAN

SCALE: 1" = 20'



**PROJECT:**  
REVISED/NEW EASEMENT

date: 10-28-97  
drawn by: PJS  
checked by:

**CENTRAL TEXAS TILT WALL INC.**  
P.O. Box 14807      251-0992      AUSTIN, TEXAS 78761

**SHEET**  
1-1  
1 of 1