

**HYDRANT INSPECTION FORM**  
 NFPA 291 SEC. 211 Data Sheet

Patriot Fire Protection  
 81 Andrew Drive, Suite 200  
 Stockbridge, Georgia 30248  
 Phone: 770-996-FIRE (3473)  
 Fax: 770-957-6898  
[www.patriotfire.com](http://www.patriotfire.com)

DATE: 11/16/2023  
 Work Order #: 32050370  
 Customer: Northstar Development Group  
 Address: 12791 Brown Bridge Road, Covington GA 30016

Reason for Work Order:  
 Service Call  New Install  Inspection Correction

Service Description:  
 Hydrant Flow Test

System Condition Upon Arrival: In Service

Work Performed on this Visit:  
 Flow test on (1) Hydrant

Technician Notes:  
 Tested (1) Hydrant

System Condition Upon Departure: In Service

Return Trip Required: No System in Service: Yes

Eddie Eubanks  
 TECHNICIAN

The data secured during the testing of hydrants for uniform marking can be valuable for other purposes. It is suggested that the form shown in Figure 2-11 be used to record information that is taken. The back of the form should include a location sketch. When the tests are complete, interested parties should file the forms for future reference.

Location: Northstar Development Group Date: 11/16/2023  
 Test Made by: Eddie Eubanks Work Order #: 32050370  
 Representative of: Main Office  
 Witness: Dave Heilmann  
 State Purpose of Test: Hydrant Flow Test

If Pumps Affect Test, Indicate Pumps Operation: A1 A2 A3 A4

Flow Hydrants: A1  
 Size Nozzle: 2.5"  
 Pilot Reading: 65  
 Discharge Coefficient: .99  
 GPM: 1350  
 Static B: 75 psi Residual B: 65  
 Projected Results @ 20 psi Residual: 3142 gpm; or @ 65 psi Residual: 1350 gpm  
 Remarks: Passed

Location Map: Show line sizes & distance to next cross-connected line. Show valves and hydrant branch size. Indicate North. Showing flowing hydrant-Label A1, A2, A3, A4. Show location of static and residual-Label B. Indicate B Hydrant  Sprinkler  Other (identify)

Signature: *Eddie Eubanks*

**HYDRANT INSPECTION FORM**  
 NFPA 291 SEC. 211 Data Sheet

Patriot Fire Protection  
 81 Andrew Drive, Suite 200  
 Stockbridge, Georgia 30248  
 Phone: 770-996-FIRE (3473)  
 Fax: 770-957-6898  
[www.patriotfire.com](http://www.patriotfire.com)

DATE: 11/16/2023 01:00pm EST  
 Work Order #: 32050370  
 Customer: Northstar Development Group  
 Address: 12791 Brown Bridge Road, Covington GA 30016

Reason for Work Order:  
 Service Call  New Install  Inspection Correction

Service Description:  
 Hydrant Flow Test

System Condition Upon Arrival: In Service




Work Performed on this Visit:  
 Flow test on (1) Hydrant

Technician Notes:  
 Tested (1) Hydrant

System Condition Upon Departure: In Service

Return Trip Required: No System in Service: Yes

Eddie Eubanks  
 TECHNICIAN

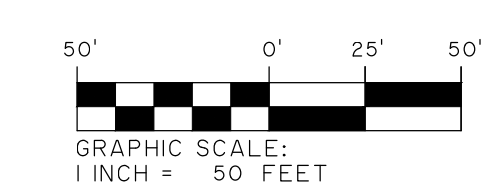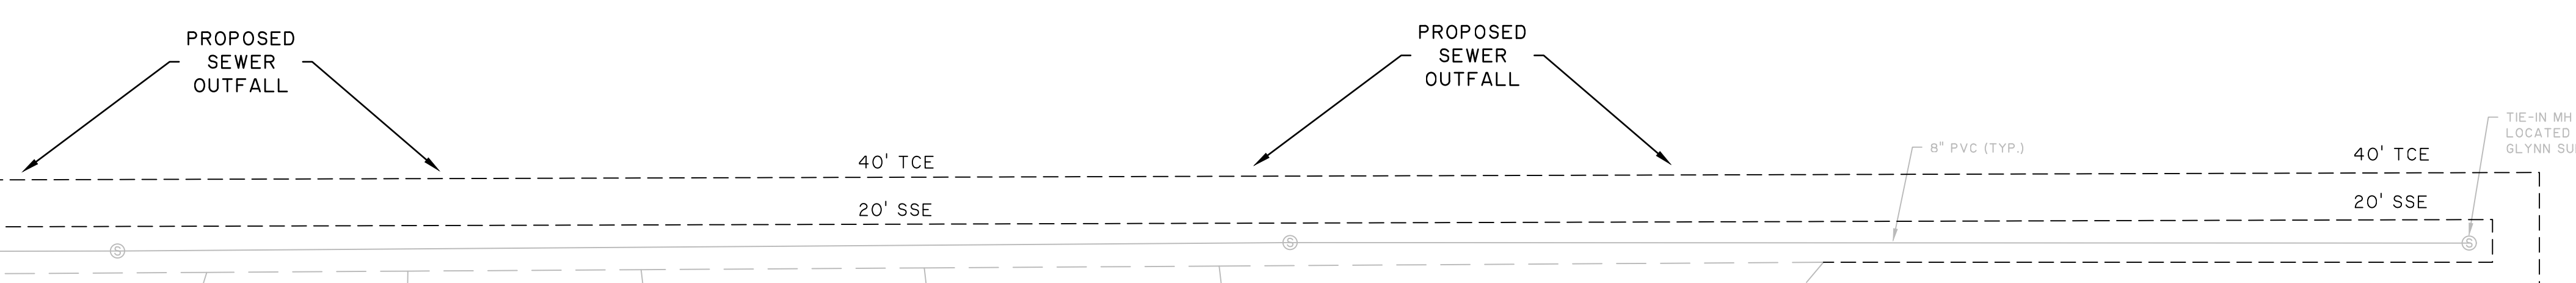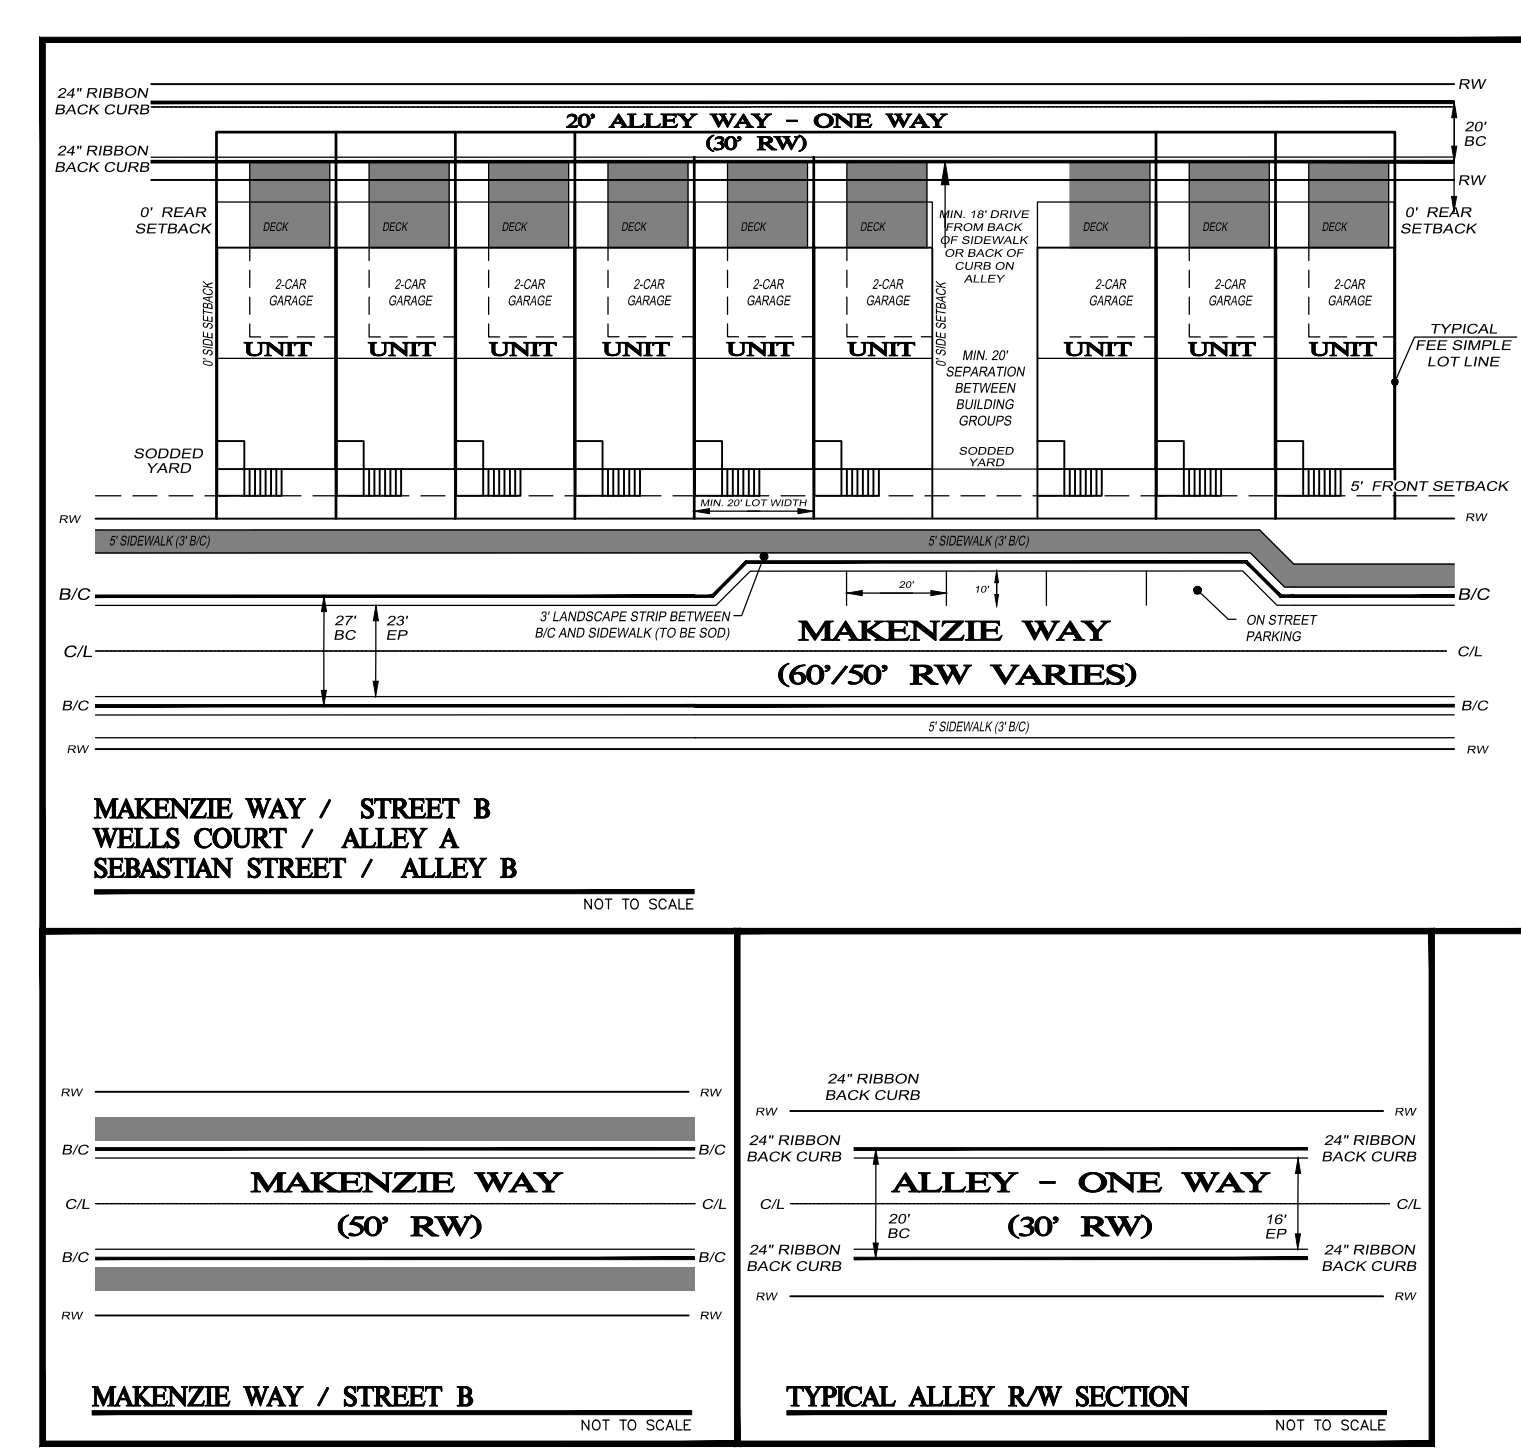

REVISION HISTORY			
REV. NO.	REVISION	BY	DATE

PRELIMINARY PLAT  
 OFFSITE SEWER  
 THE GRAND RESERVE  
 AT COVINGTON  
 NEWTON COUNTY, GEORGIA

PREPARED FOR:  
 NORTH STAR DEVELOPMENT

PREPARED BY:  
**THOMAS HUTTON**

5074 Bristol Industrial Way • Suite A  
 Buford, GA 30518 • 770-271-2868  
[www.thomasandhutton.com](http://www.thomasandhutton.com)

JOB NO.: 31124.1000 DATE: 12/13/23  
 DRAWN: WJM SCALE: 1" = 50'  
 REVIEWED: RJP SHEET: 2 OF 2