


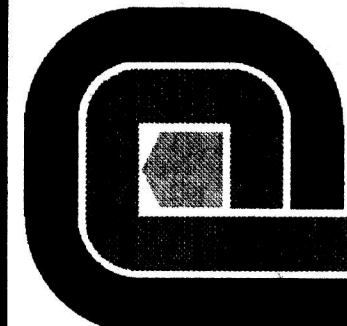

KFP ARCHITECTS, INC.
195 WASHINGTON STREET
WEYMOUTH, MA 02188
PHONE: (617) 337-8480
FAX: (617) 337-8482


NEW ADDITION TO
SULLIVAN BROTHERS
FRANKLIN STREET HANSON, MA

DATE 1.12.96
REV. 3.25.97

JOB NO. 950820

MEZZANINE PLAN


A2

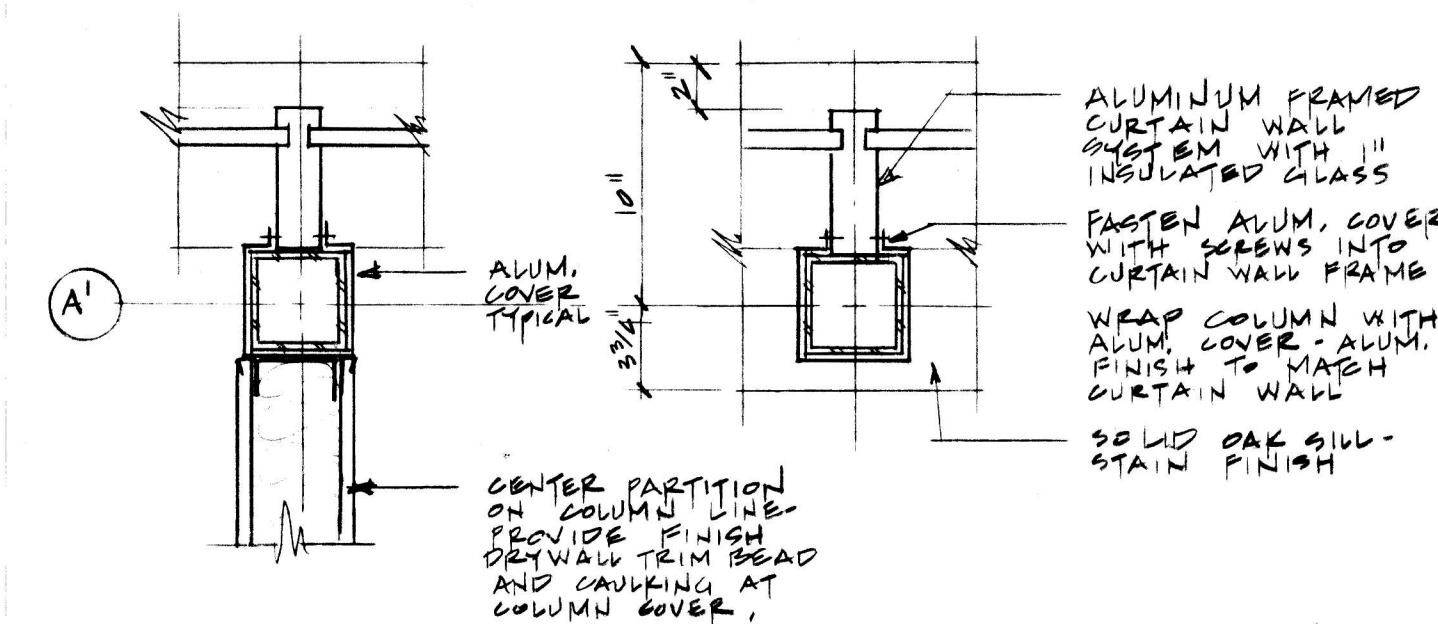


NOTE: WRAP COLUMNS WITH ALUMINUM COVER. ALUMINUM COVER SHALL BE ONE PIECE CONTINUOUS FROM FLOOR TO CEILING. WRAP GROUND FLOOR COLUMNS A-1, A-2, A-3, A-4, A-5, A-6, A-7, A-8, A-9, A-10.

DETAILS COLUMN COVER CURTAIN WALL
1/2" = 1'-0"

NOTE: SEE DRAWING S1 FOR COLUMN LINE DIMENSIONS

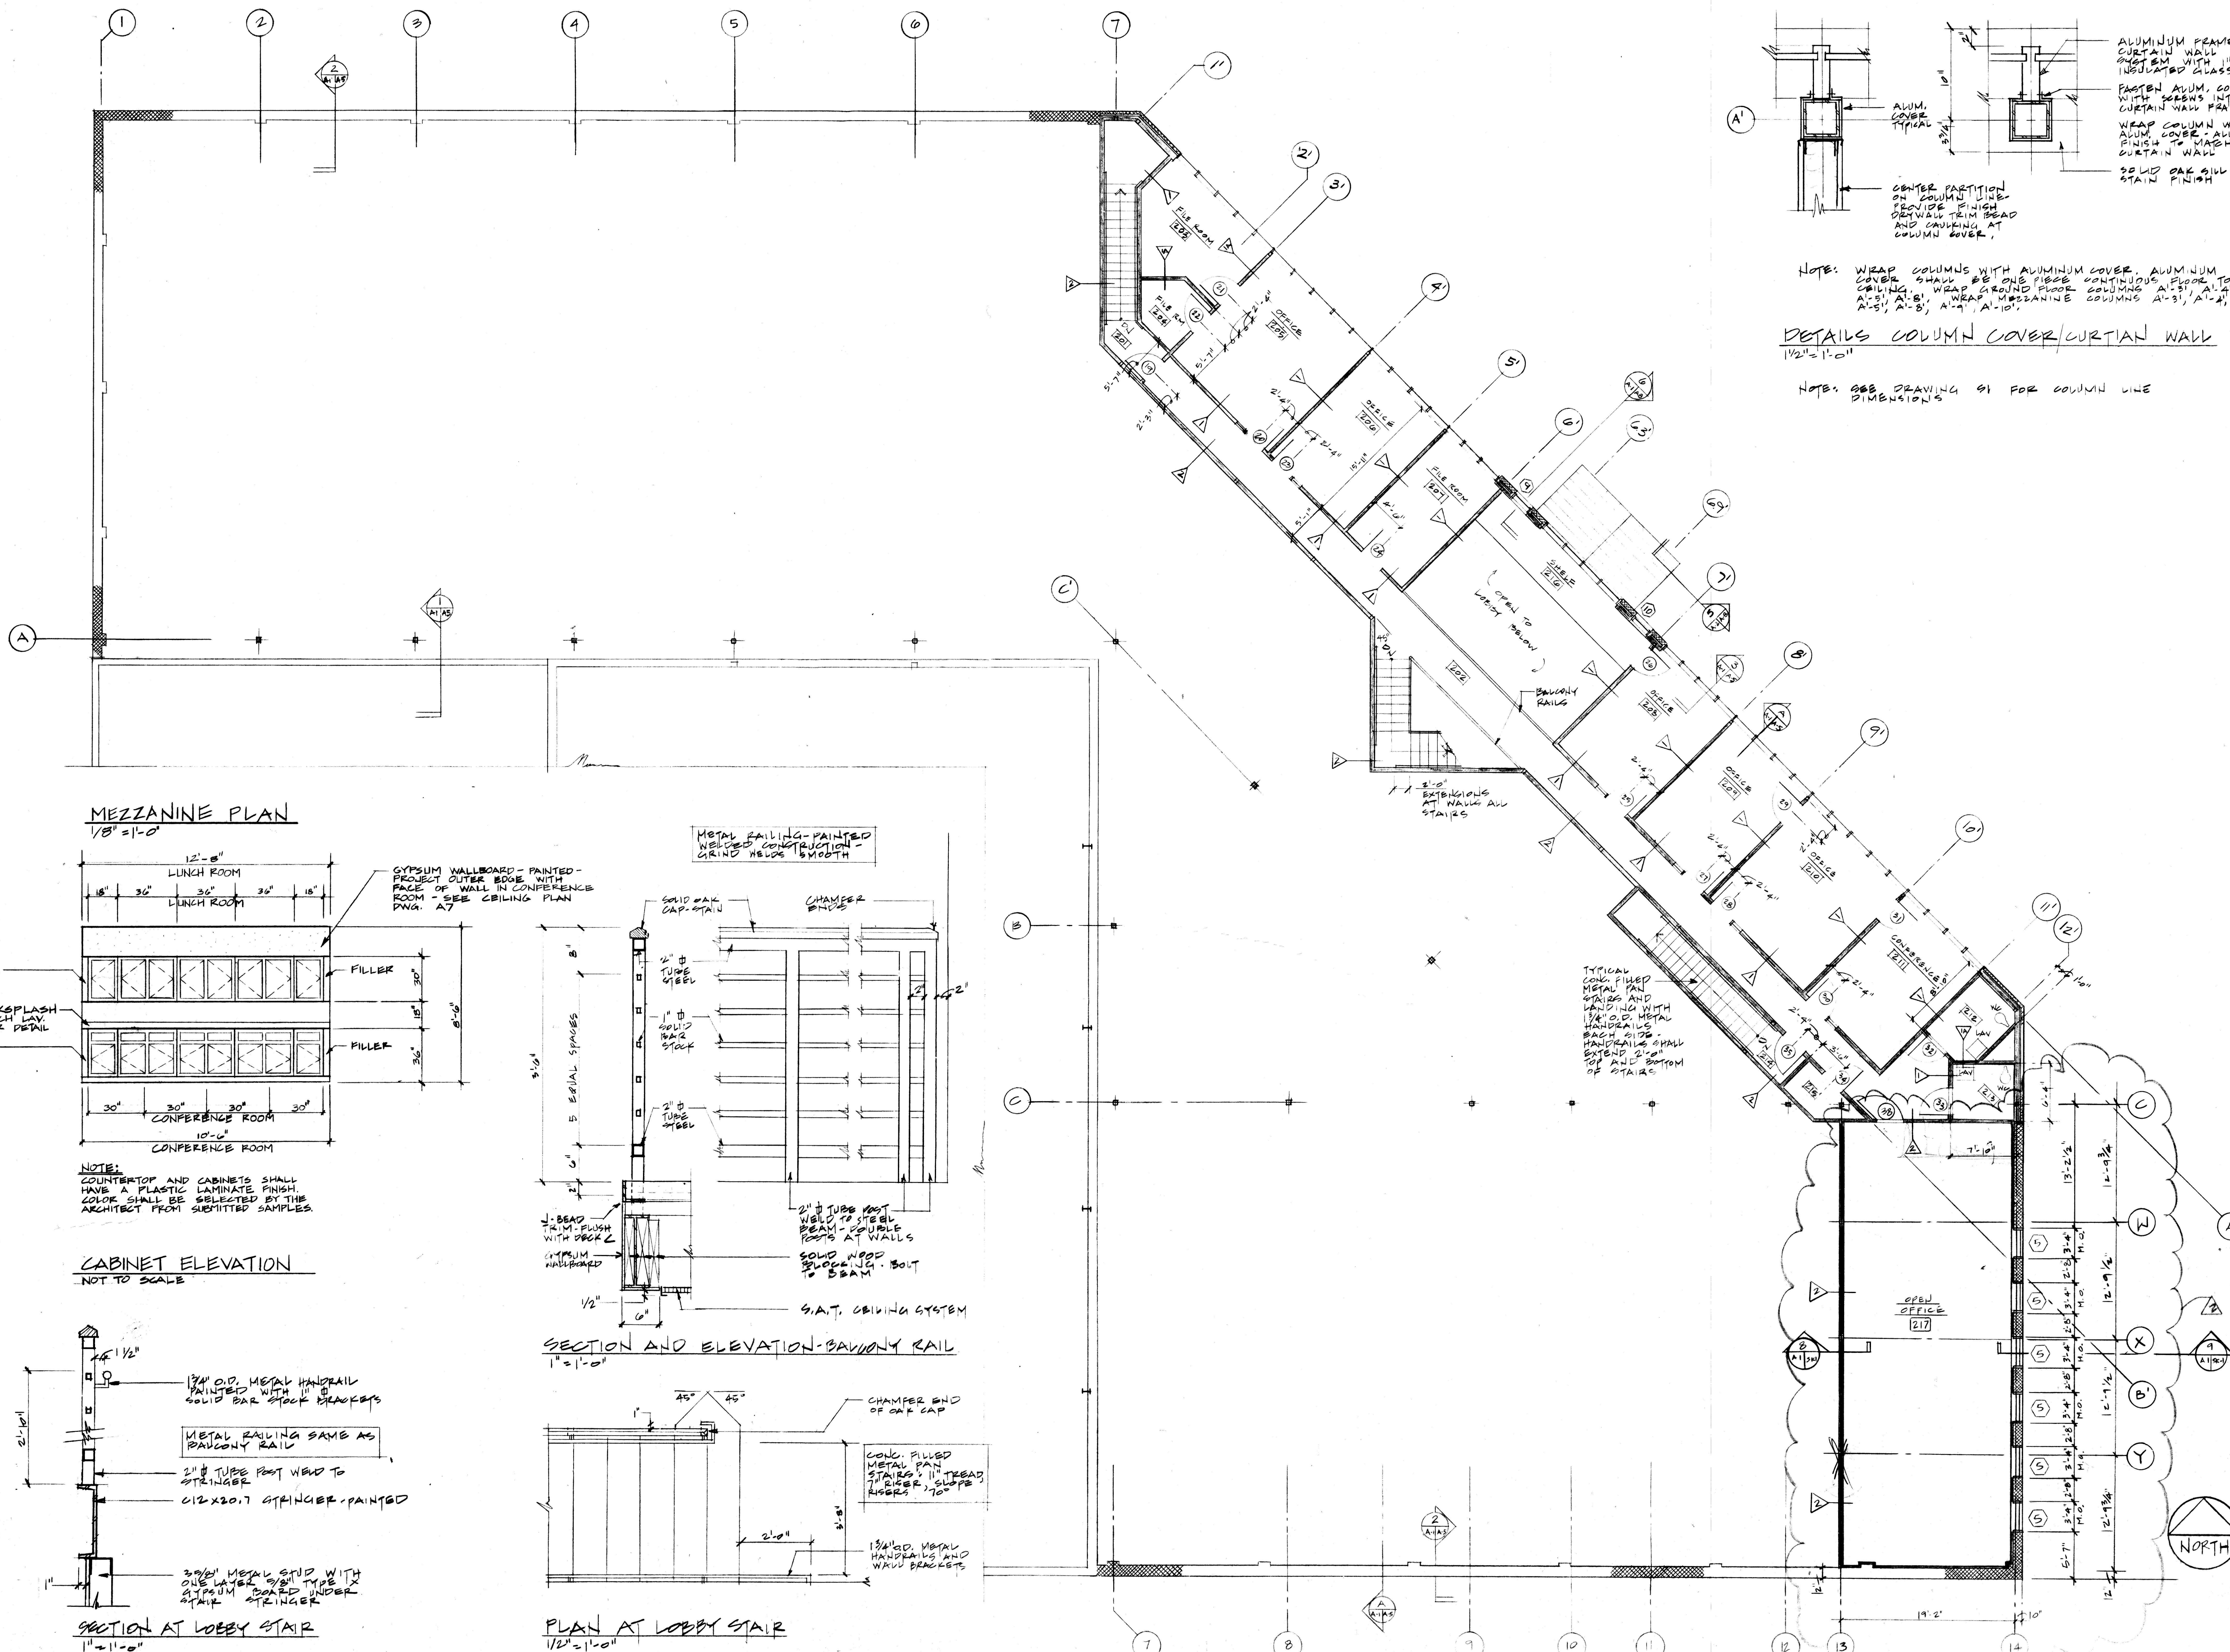


MEZZANINE PLAN
1/8" = 1'-0"

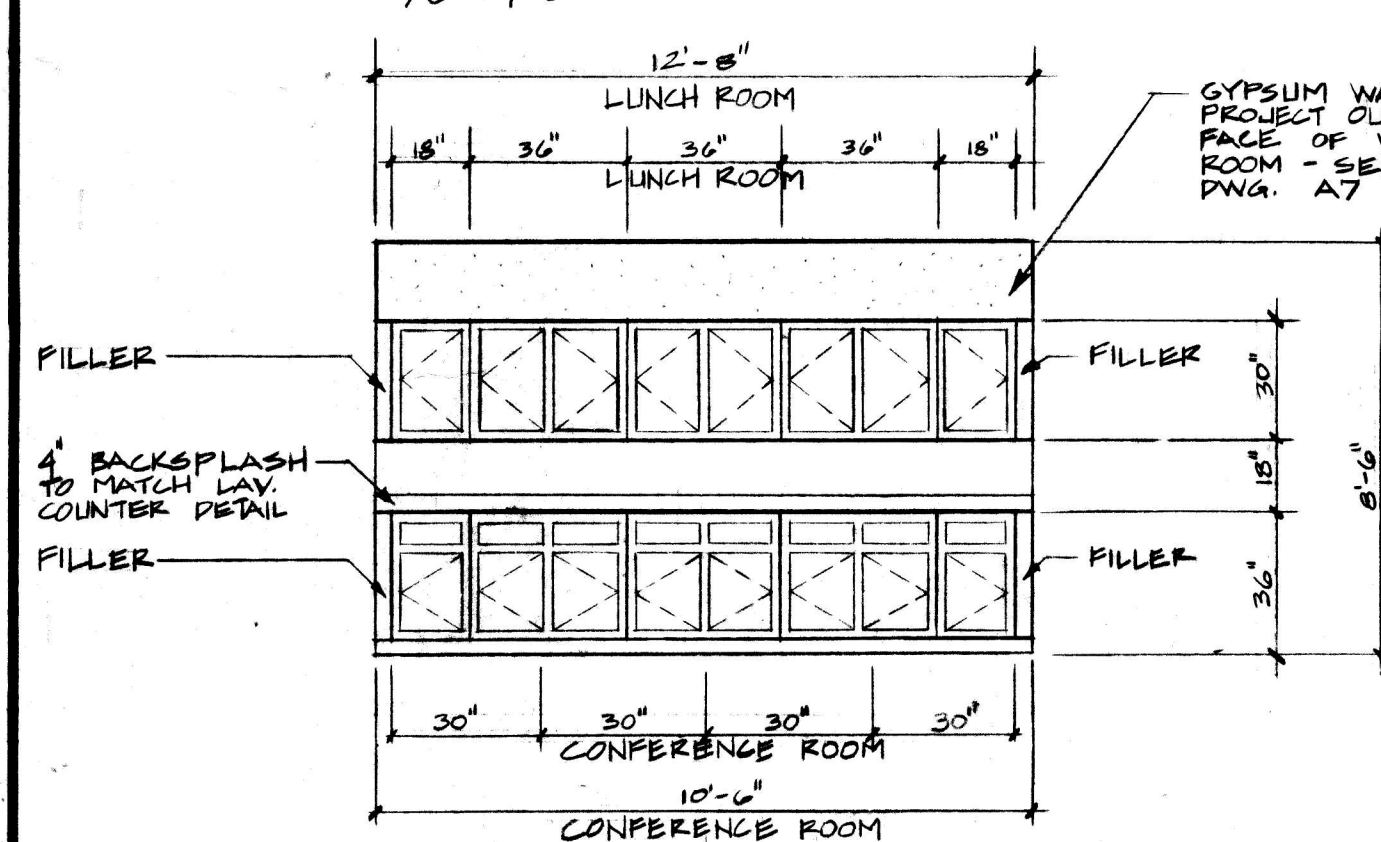


NOTE: COUNTERTOP AND CABINETS SHALL HAVE A PLASTIC LAMINATE FINISH. COLOR SHALL BE SELECTED BY THE ARCHITECT FROM SUBMITTED SAMPLES.


CABINET ELEVATION
NOT TO SCALE

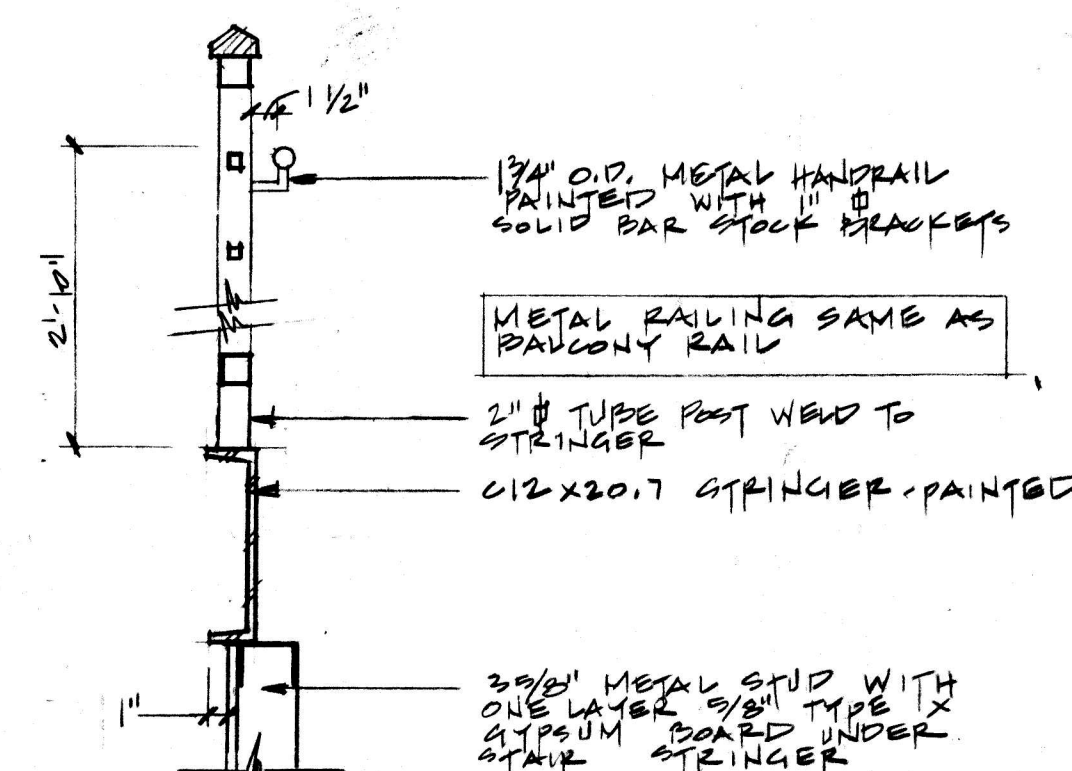

SECTION AT LOBBY STAIR
1/2" = 1'-0"

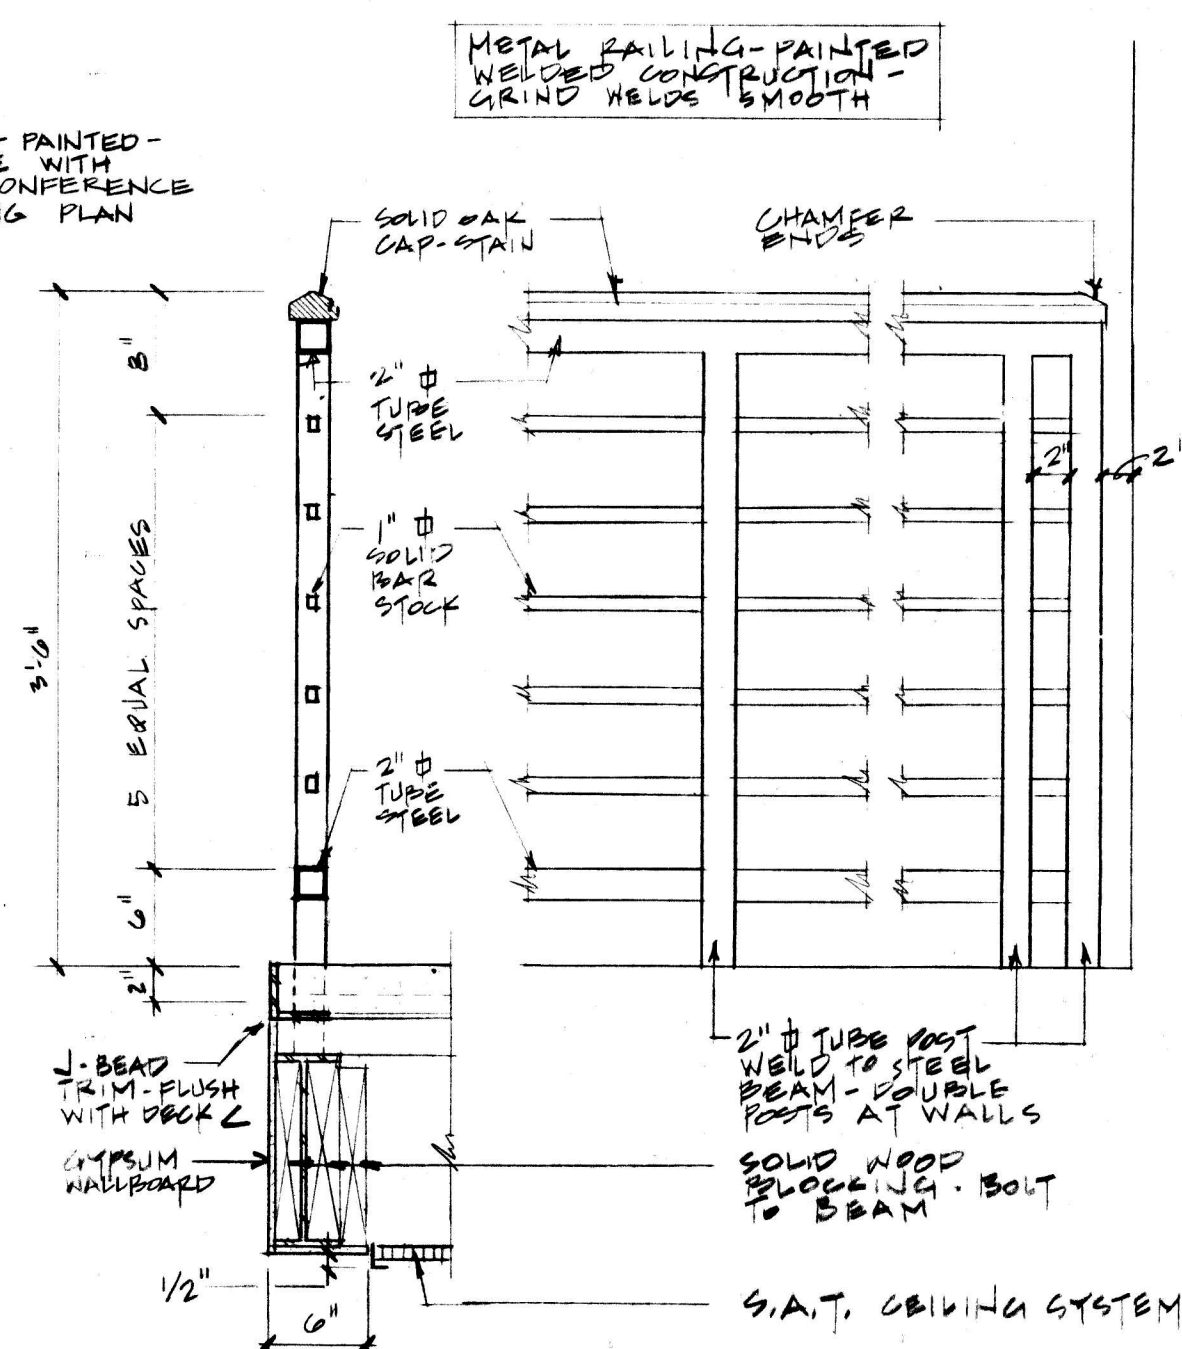

SECTION AND ELEVATION - BALCONY RAIL
1/2" = 1'-0"

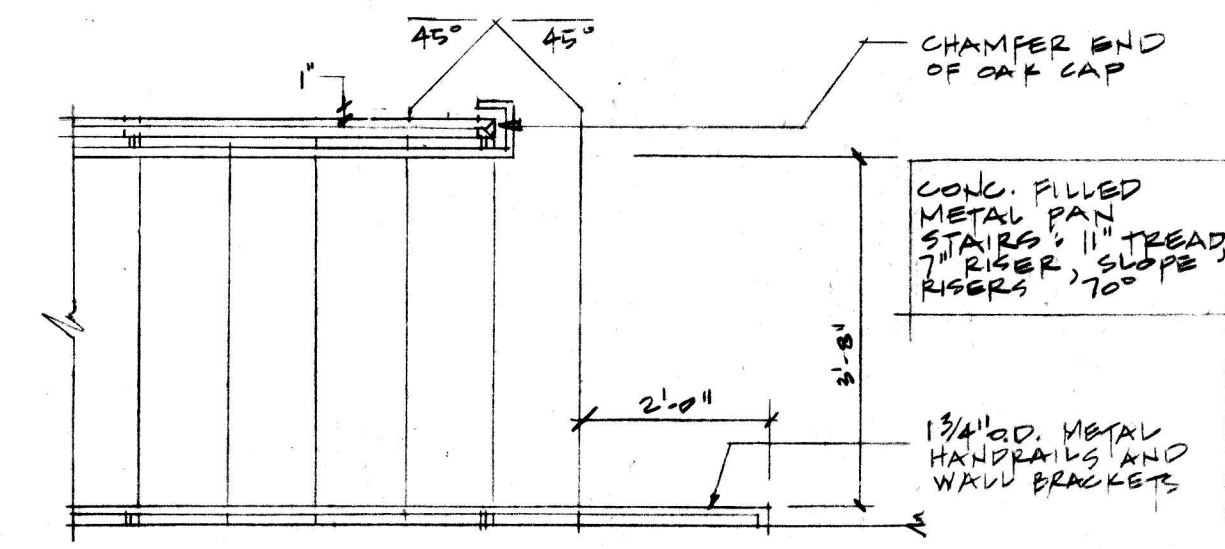

PLAN AT LOBBY STAIR
1/2" = 1'-0"