


11 STREET (60' R.O.)

S86°56'50"W 261.00'

CONSTRUCTION JOINT @ 10' O.C. AT EASEMENTS

OWNER & DEVELOPER: CHANDRAKANT C. PATEL
FRONT LOT: 023 238 043 0001
PROPERTY HCAD NO.: 023 239 044 0017 BACK LOT
ZONING IS GENERAL COMMERCIAL

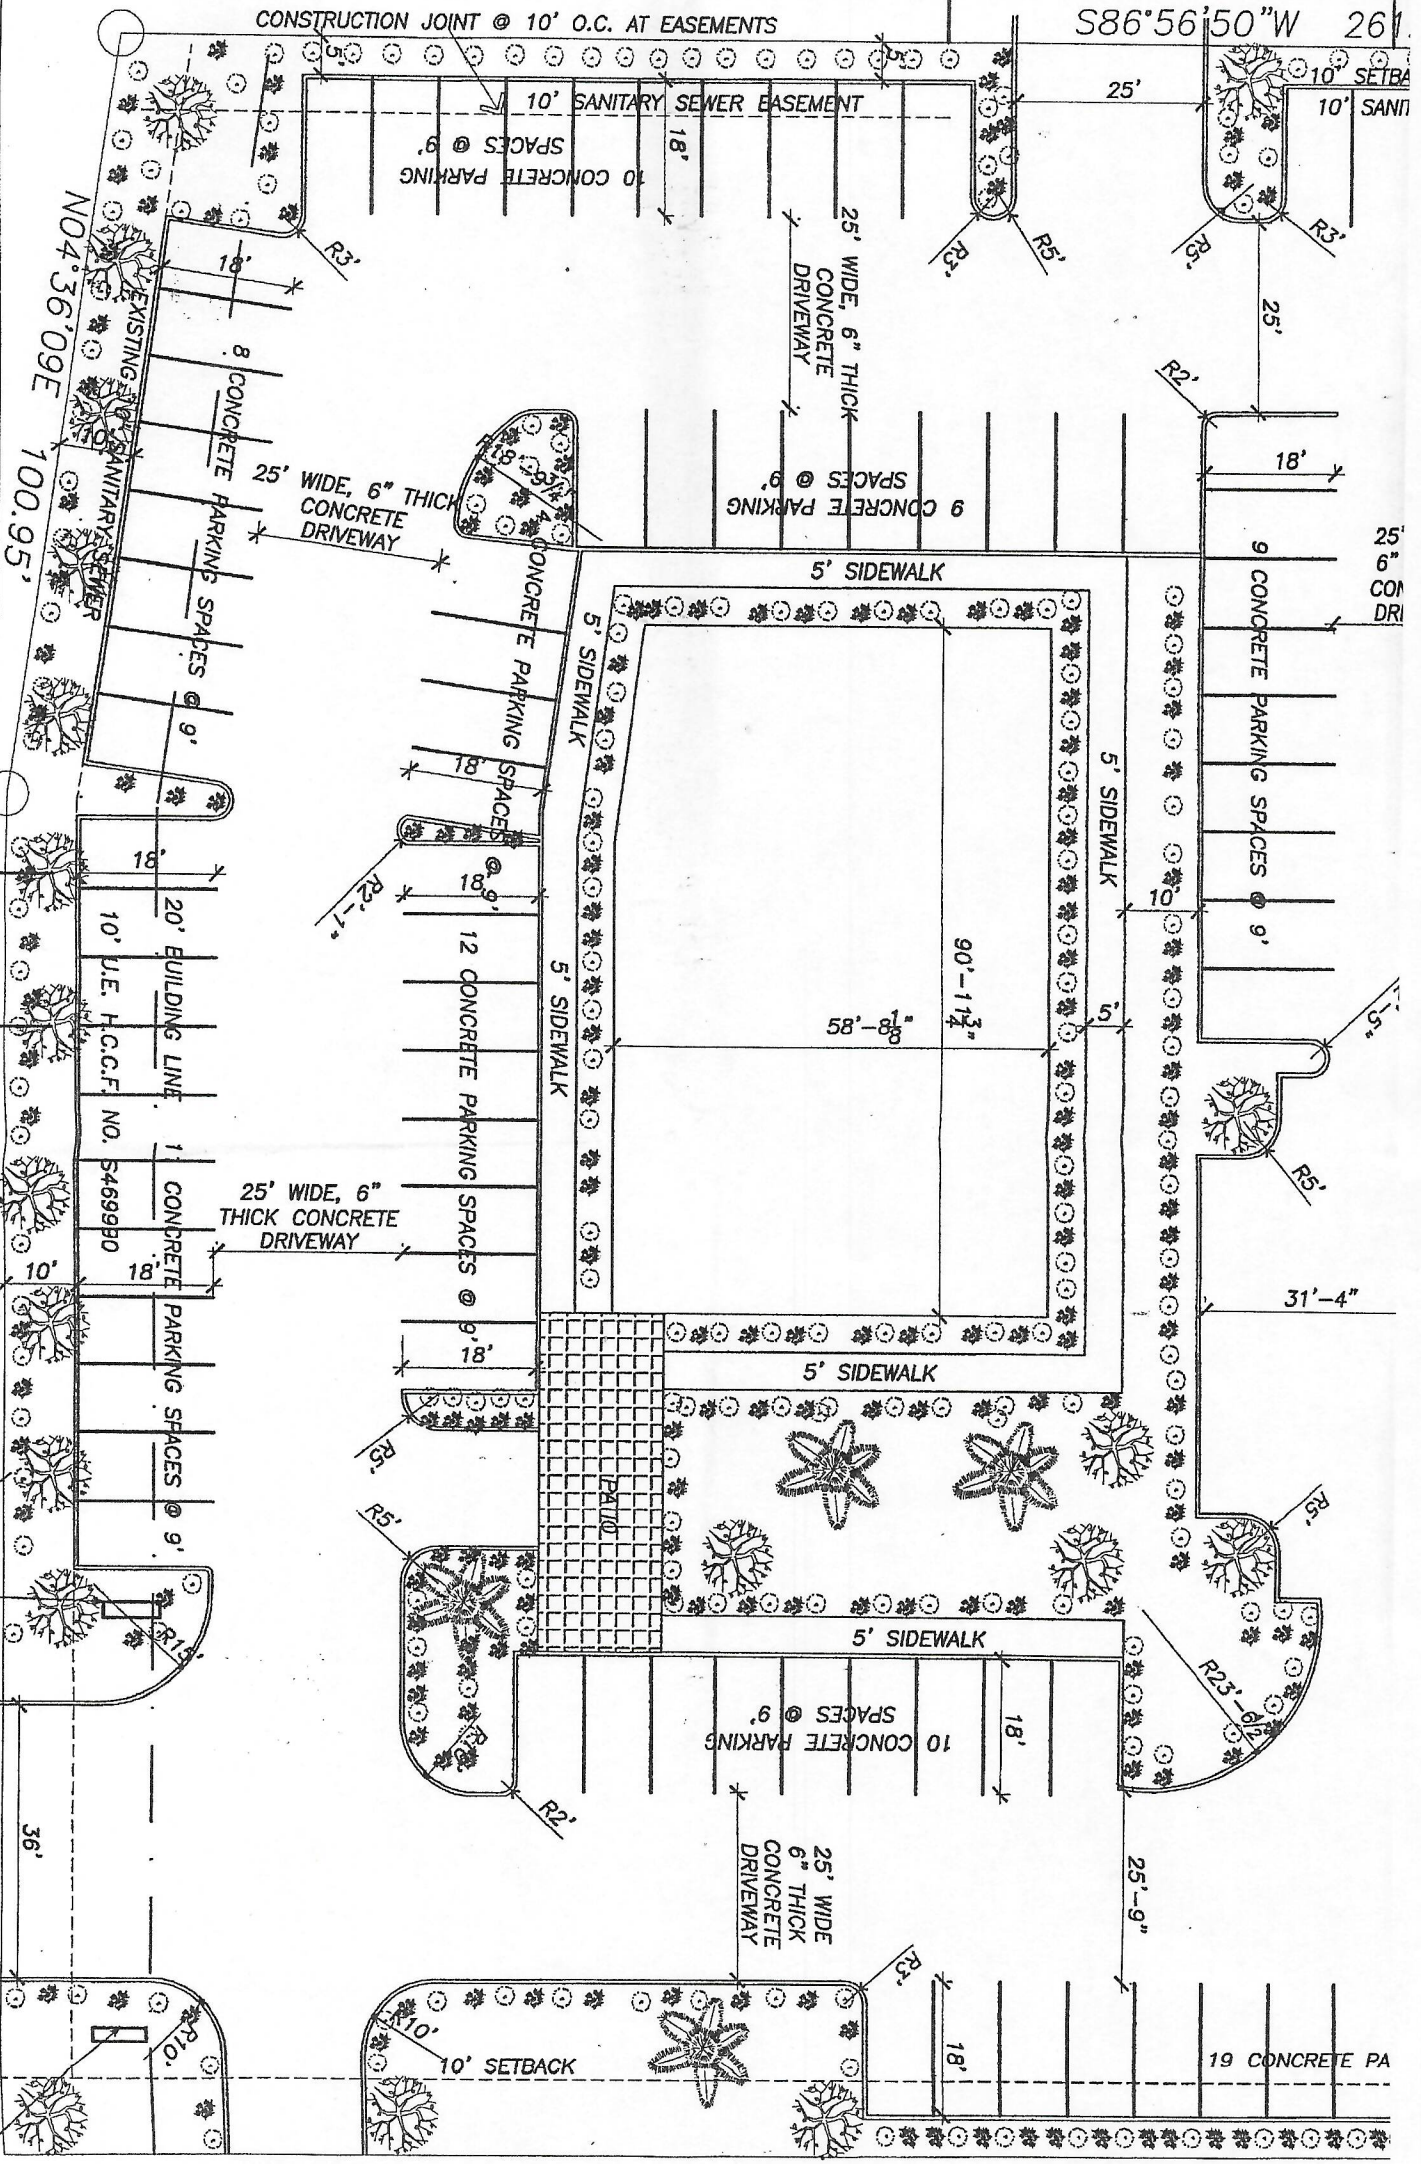

N86°56'50"E 310.00'