

PLANS, SPECIFICATIONS AND BIDDING DOCUMENTS ARE TO BE USED IN CONNECTION WITH THE CONSTRUCTION AND SHALL NOT BE REPRODUCED BY ANY MEANS OR IN ANY MANNER WITHOUT WRITTEN AUTHORIZATION FROM BONACCE CONSTRUCTION, INC. ANY ADDITIONAL INFORMATION, CHANGES AND SUBSEQUENT REVISIONS WILL BE INDICATED BY THE INFORMATION IN THE REVISIONS AND THE REVISIONS WILL BE SHOWN ON THE CONSTRUCTION DOCUMENTS.


Bonacce Construction Inc.
 commercial • residential
 construction and
 interior renovation
 18 Division Street
 Saratoga Springs, NY 12866
 (518) 584-9887

**Park Place 104
 Condominiums**
 Saratoga Springs, NY 12866

All cabinetry layouts on
 ALL architectural
 drawings and final
 design will be scheduled
 separately

Drawing date: 10.28.18
 ALL INFORMATION REQUIRED FOR THE
 SUCCESSFUL COMPLETION OF WORK IS
 CONSIDERED TO BE THE PROPERTY OF
 BONACCE CONSTRUCTION, INC. AND IS
 PREPARED FOR THIS PROJECT.

Sheet No. **A-1**

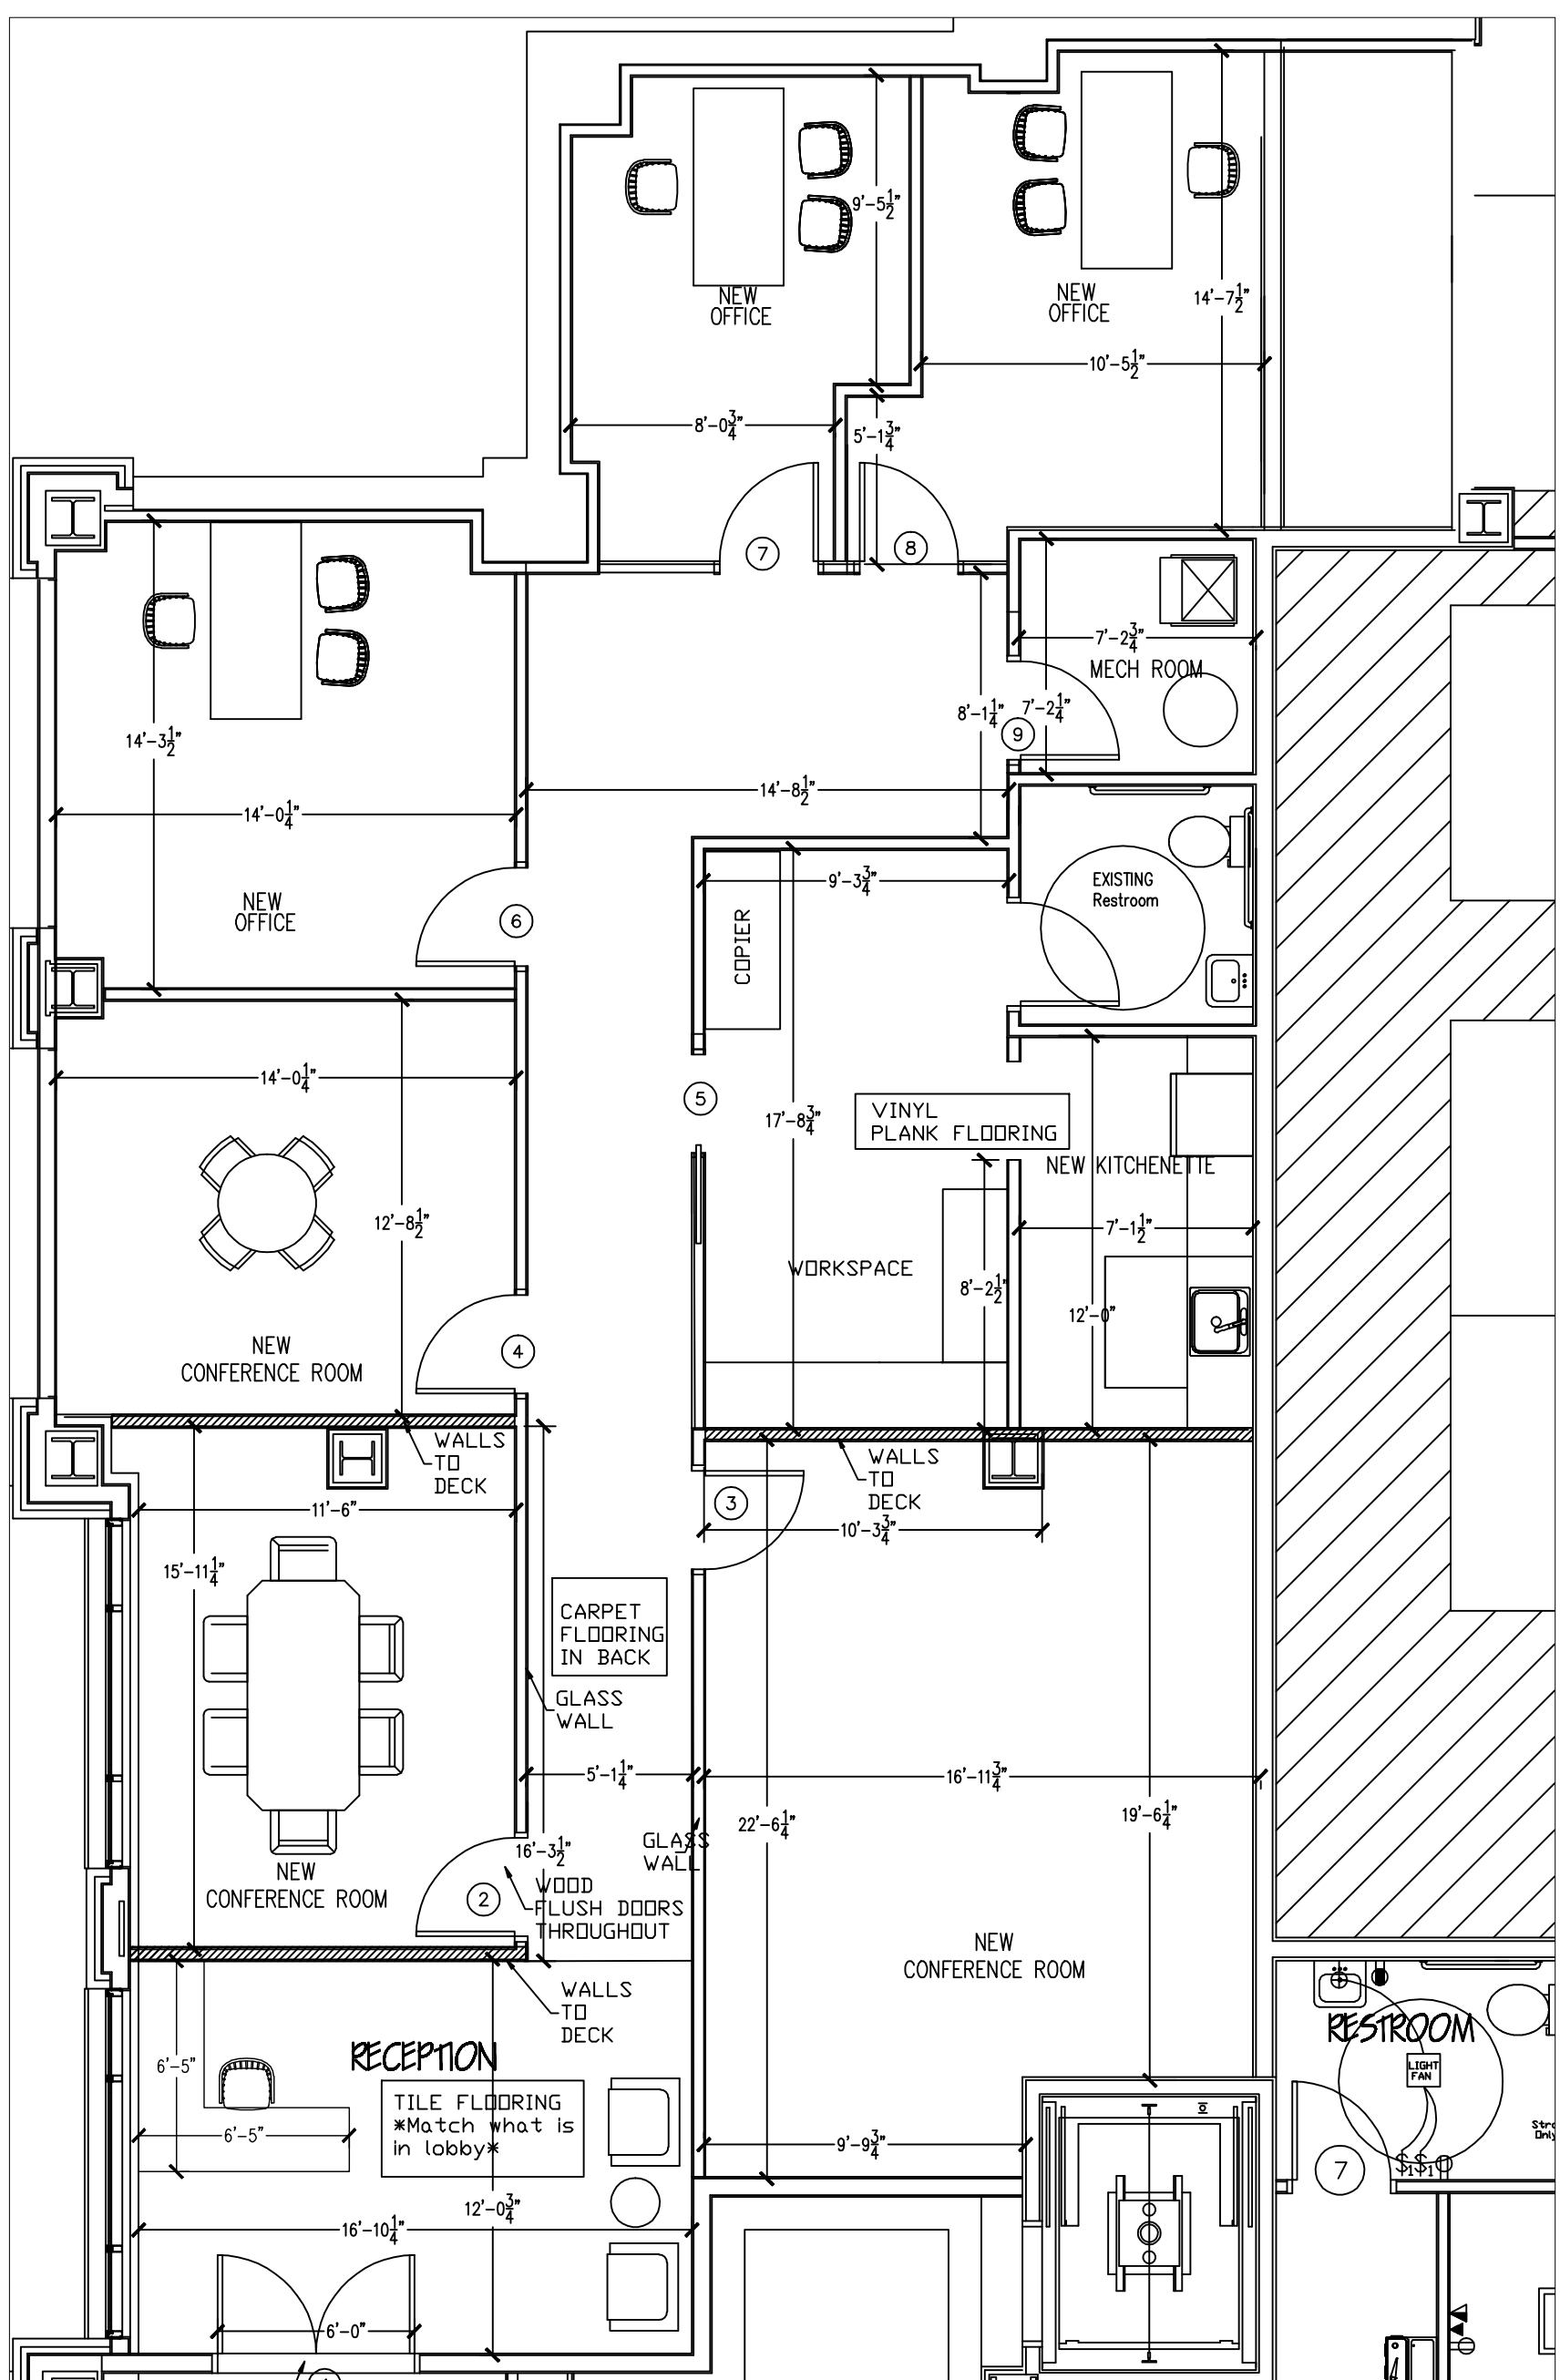

1 Park Place 104- Layout Plan
 3/16" = 1'-0"