




NOTE : THIS SURVEY WAS DONE WITHOUT THE BENEFIT OF A TITLE REPORT AND, THEREFORE, MAY NOT INCLUDE ALL EASEMENTS, SERVITUDES AND COVENANTS THAT SUCH A REPORT MIGHT REVEAL.

NOTE : THE PROPERTY AS SHOWN IS NOT IN A SPECIAL FLOOD HAZARD ZONE. REFERENCE ZONE "X" ON FLOOD INSURANCE RATE MAP 47163C0235D - EFFECTIVE DATE SEPTEMBER 29, 2006.

NOTE : THE PROPERTY AS SHOWN HEREON WAS NOT APPROVED FOR SUBDIVISION.

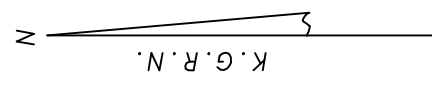

SUSAN S. MASON
972-C / 623

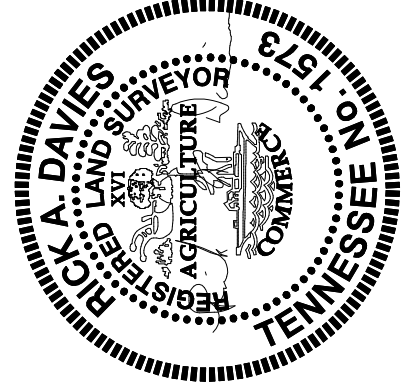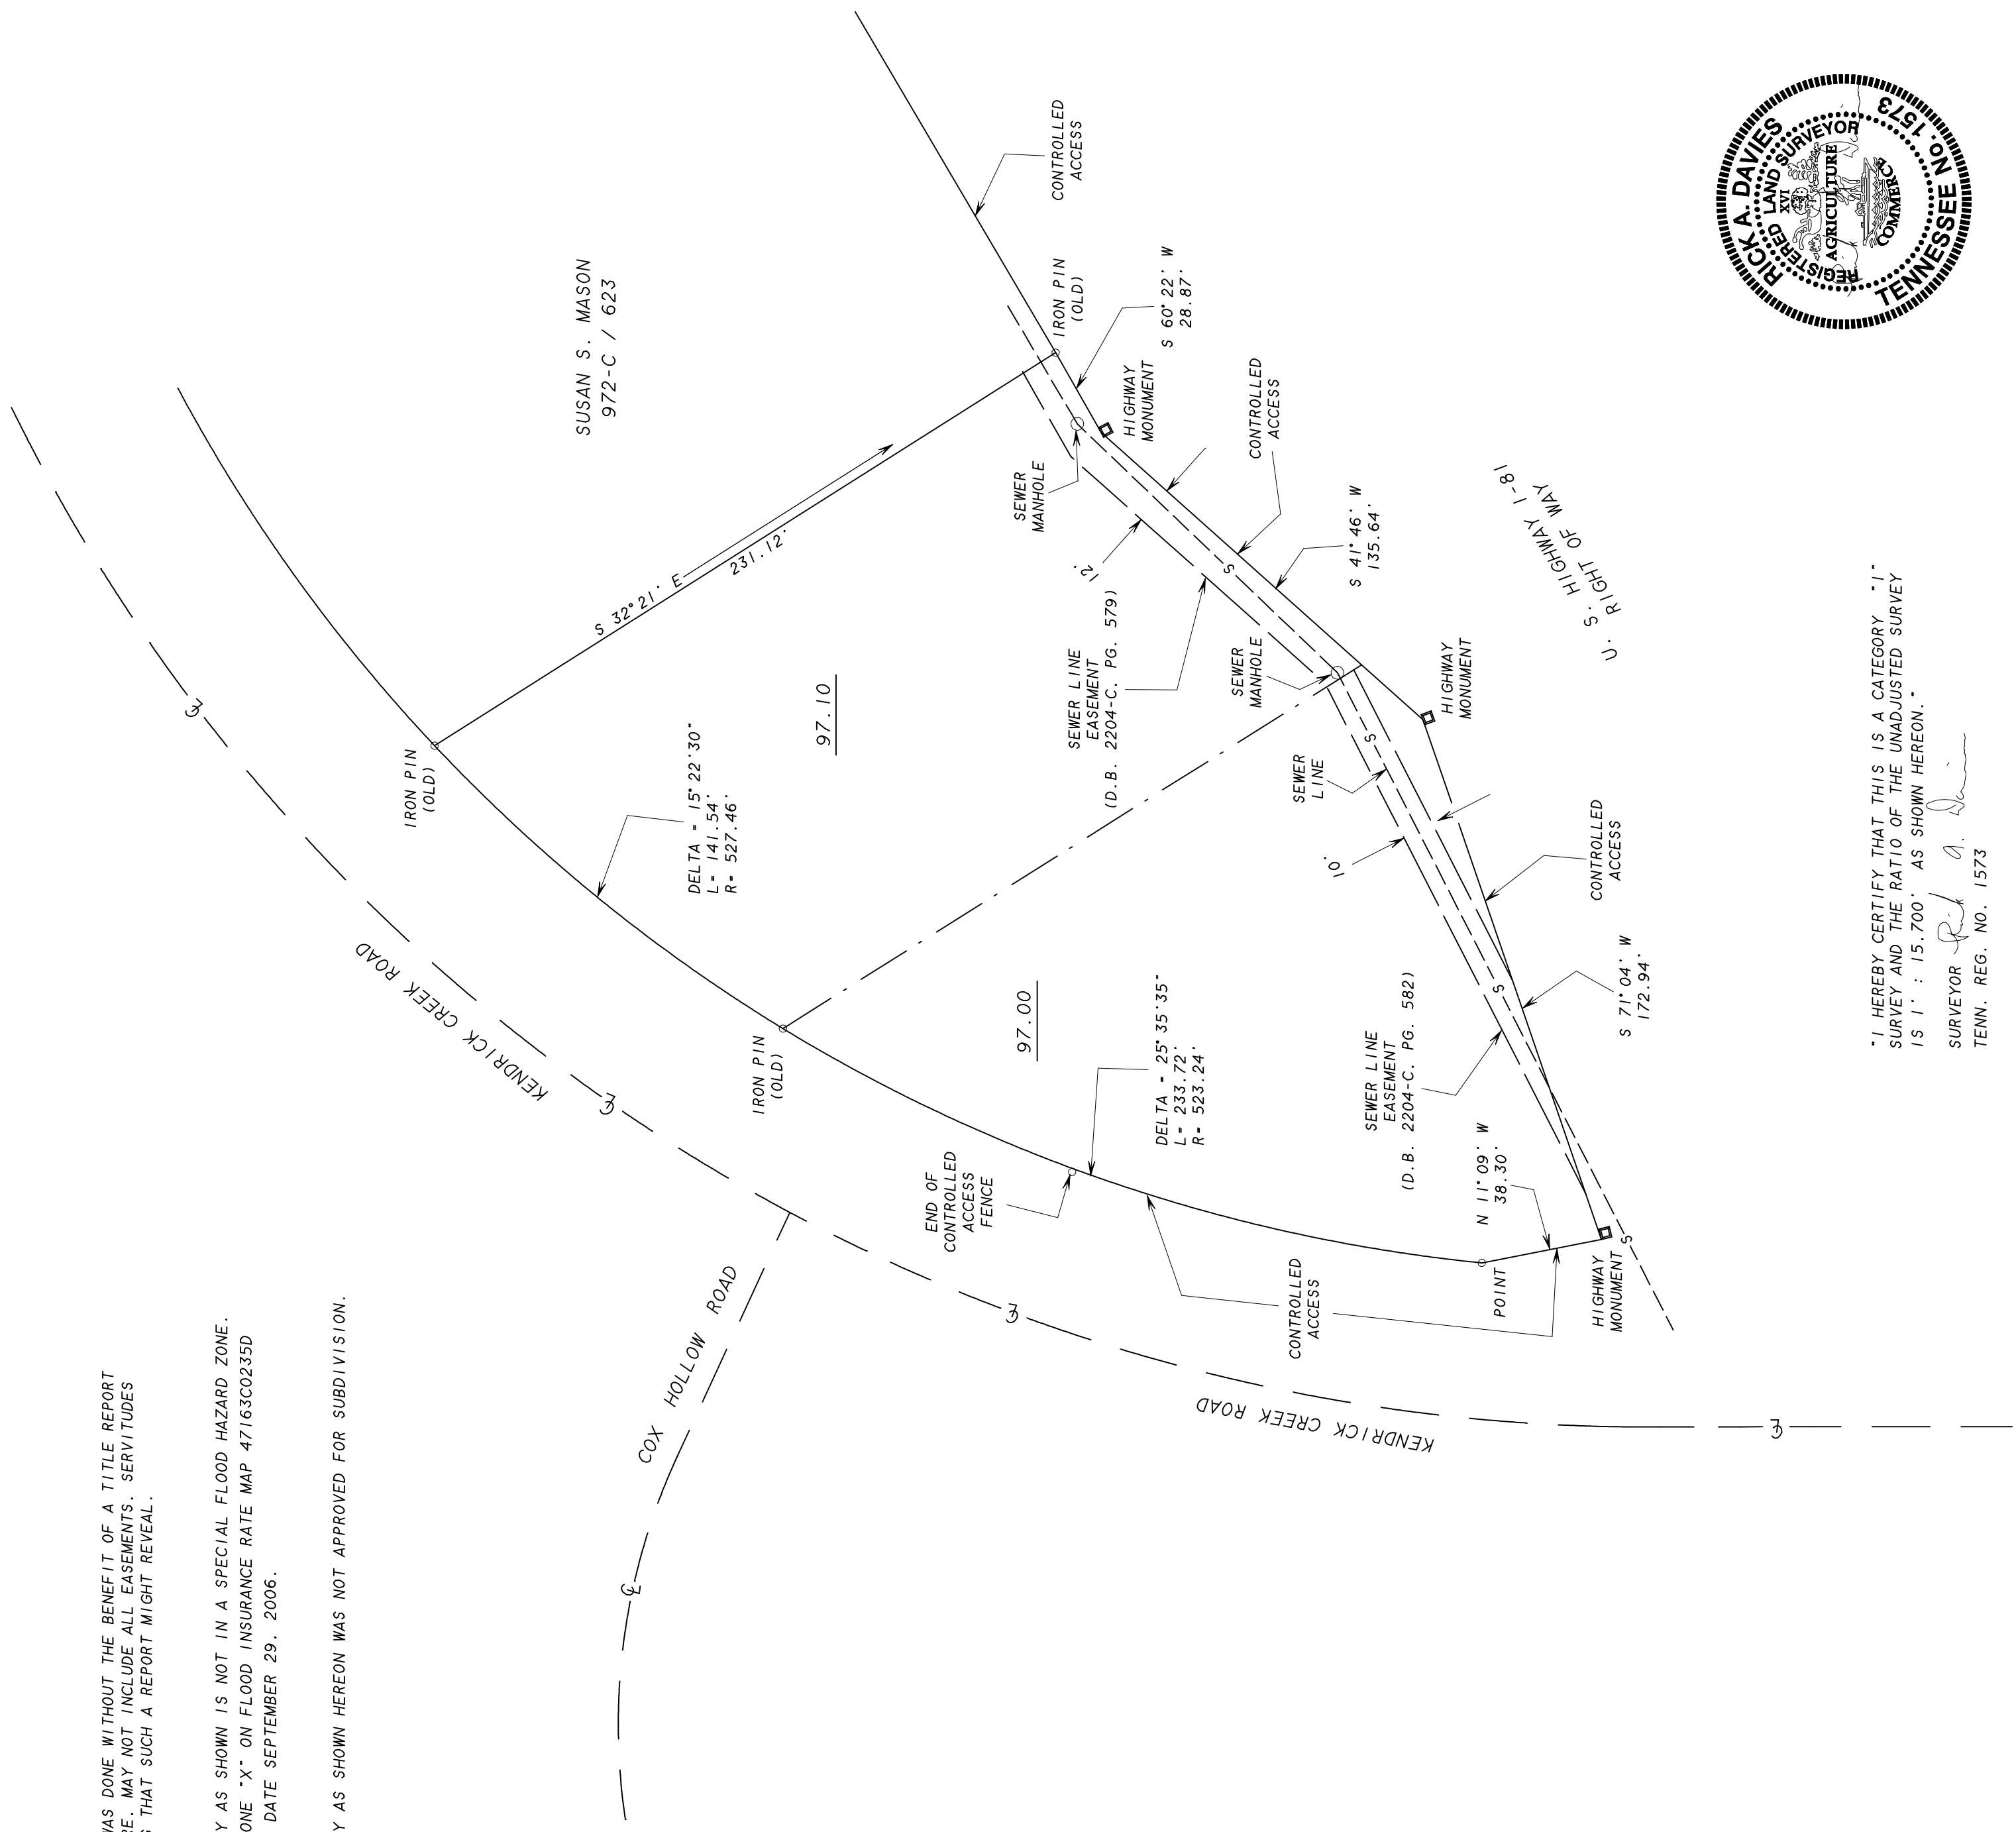

I HEREBY CERTIFY THAT THIS IS A CATEGORY "1" SURVEY AND THE RATIO OF THE UNADJUSTED SURVEY IS 1" = 15,700' AS SHOWN HEREON.
SURVEYOR *Rock A. Davies*
TENN. REG. NO. 1573

97.00 - TAX MAP 119, PARCEL 97.00
DEED BOOK 2602-C, PAGE 503
97.10 - TAX MAP 119, PARCEL 97.10
DEED BOOK 1469-C, PAGE 328
TOTAL ACREAGE : 1.28

PLAT SHOWING PROPERTY OF: JACK L. McMURRAY			
KINGSPORT: 14TH CIVIL DISTRICT: SULLIVAN COUNTY, TENNESSEE			
DRAWN BY R.A.D.	SCALE 1" = 40'	DATE 1-24-11	DRAWING NUMBER C-1780 / 10220DL

DAVIES LAND SURVEYING
P.O. BOX 152
BLUFF CITY, TN 37618
423-538-8855