


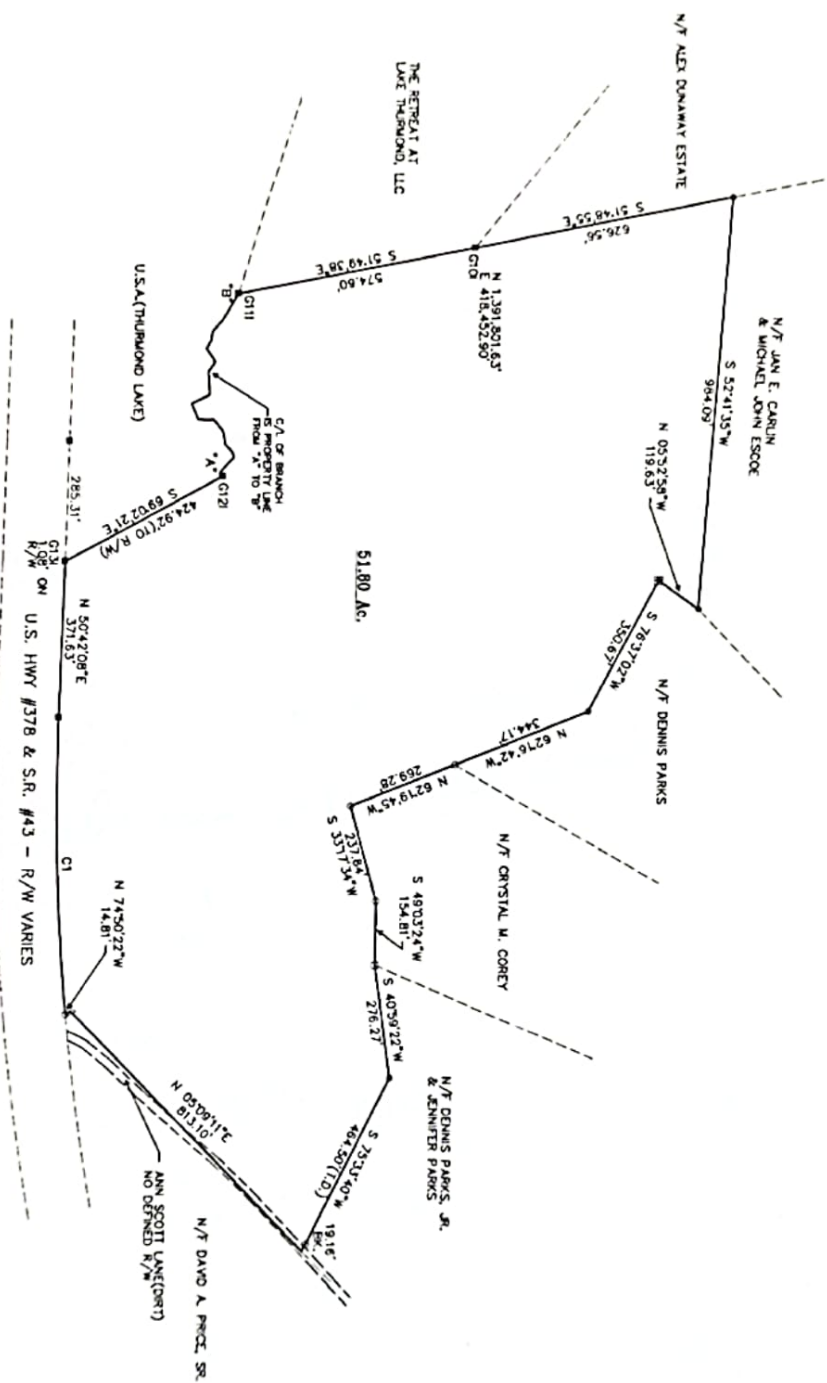

C/O of BRANCH
FROM "A" TO "B"

Bearing	Distance
N 20° 24' 00" E	11.52'
S 87° 24' 00" E	41.97'
N 24° 24' 00" E	17.41'
N 01° 17' 00" E	19.53'
N 46° 47' 00" E	30.15'
N 10° 46' 00" E	31.87'
N 43° 26' 00" E	32.31'
N 27° 17' 00" E	32.31'
N 26° 27' 00" E	41.01'
S 66° 01' 00" E	44.63'
N 46° 17' 00" E	55.53'
N 41° 14' 00" E	70.17'
N 24° 24' 00" E	79.71'
N 13° 17' 00" E	36.17'
N 17° 37' 00" E	24.69'
N 55° 31' 00" E	19.55'
N 69° 41' 00" E	26.17'
N 17° 31' 00" E	10.55'

Curve	Radius	Length	Chord	Chord Bearing
C1	5613.42'	174.66'	313.59'	N 41° 08' 16" E

LEGEND

- = 1/4" IRON TIE
- = 1" IRON TIE
- = 3/4" IRON TIE
- = CONCRETE MONUMENT TIE
- U = 1/2" IRON TIE
- A = IRON TIE

BOUNDARY PLAT FOR

CLAY ANTONAKOS
and
JOANNE LAR

THICK C.U.D.
LINCOLN COUNTY, GEORGIA
51.80 ACRES

TECHNICAL DATA
INSTRUMENT USED - TOTAL STATION
MADEIN GEORGIA V.I.T.A.
FIELD NOTES - SEE BOOK
MAP SCALE 1"=100'

MATTISON & ASSOCIATES
LAND SURVEYORS

P.O. BOX 714
LINCOLN COUNTY, GEORGIA 30617
PHONE (706) 589-8888
FAX (706) 589-8884
R.L.S. #2791
DATE: FEBRUARY 18, 2008
SCALE: 1"=200'
DRAWN BY: JLM
CNS NO.: 8276
FILE NO.: R174/C08
SHEET NO.: 1 OF 1

