



J:\Jobs\62 - John Arrandale\2026-62-01 Rocky Branch Road\CON DWG\MAIN.dwg Printed: May 07, 2026 - 11:35am Printed By: jmsmi Copyright © 2023 All Rights Reserved. Drawings may not be reproduced in any form without written permission.

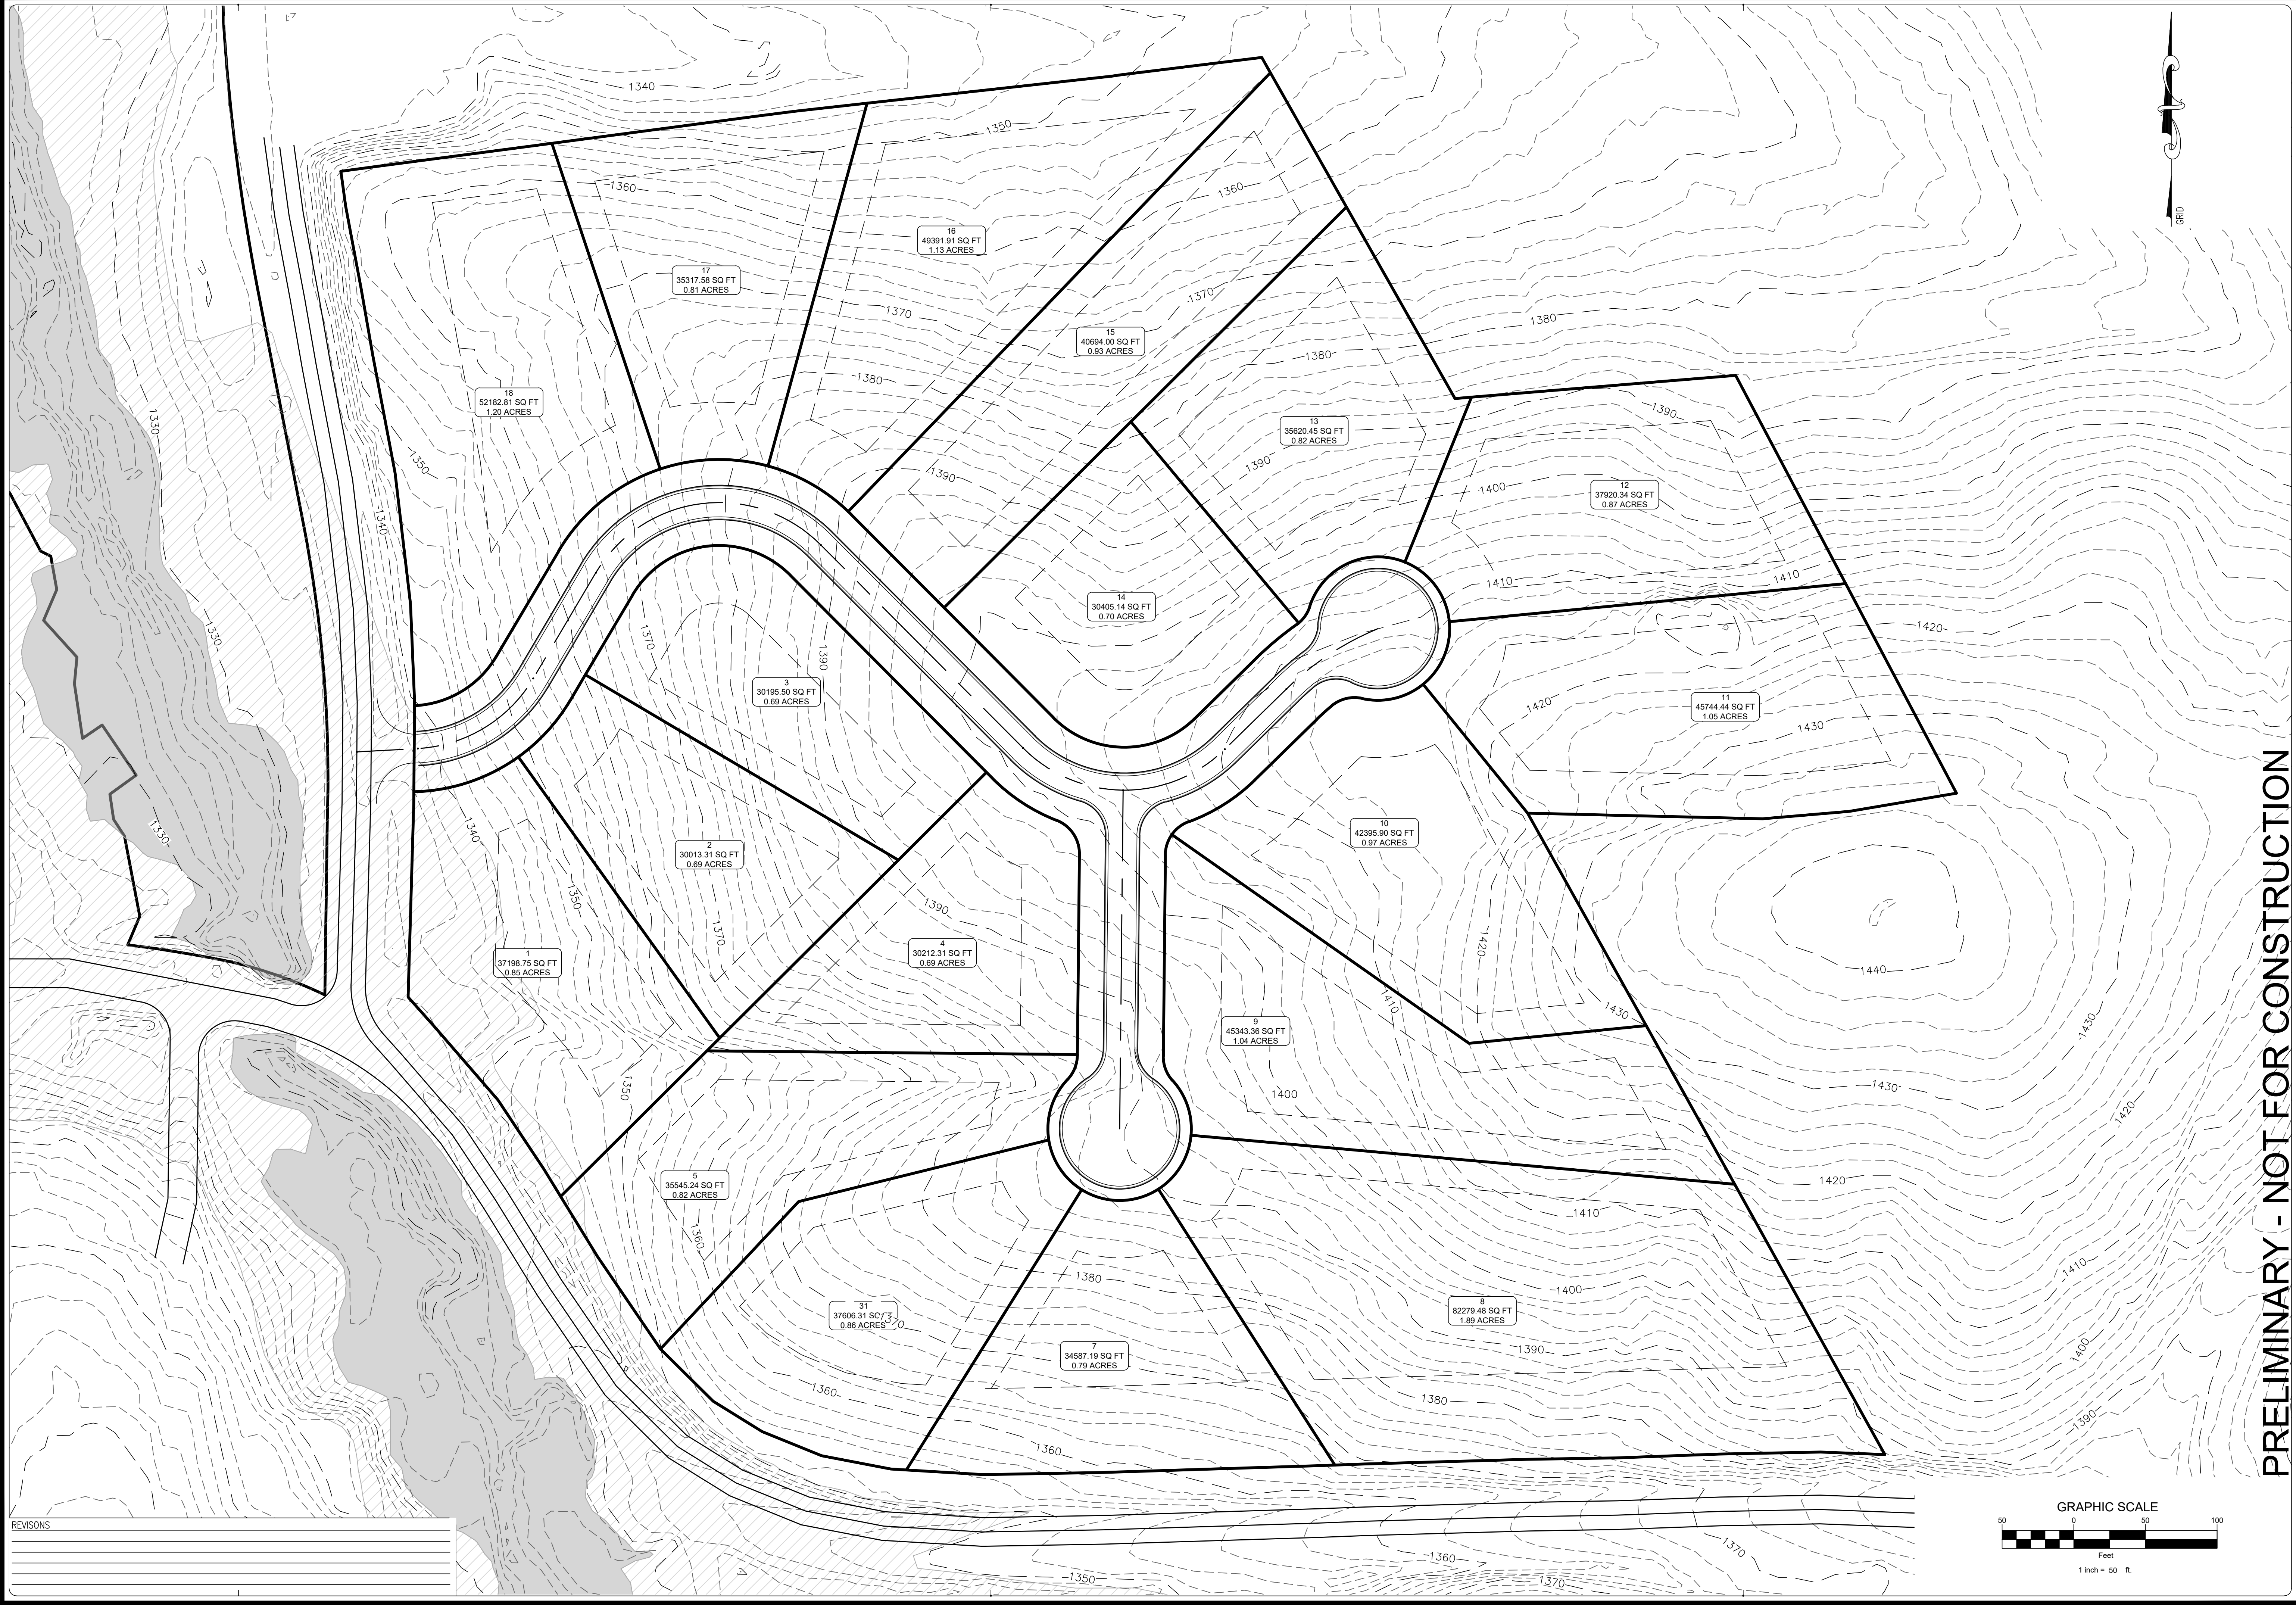


PRELIMINARY - NOT FOR CONSTRUCTION

NO.	DATE	DESCRIPTION

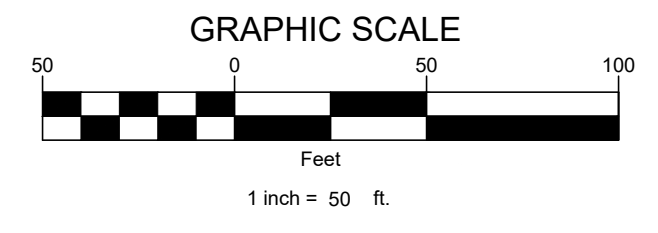

J M Smith Engineering LLC
 ENGINEERS AND CONSULTANTS
 POST OFFICE BOX 331
 155 CLARKSVILLE STREET
 CORNELIA, GEORGIA 30531
 TEL (678) 267-3690
 LOCAL (706) 894-2331
 FAX (678) 267-3731
 www.jmsmithengineering.com

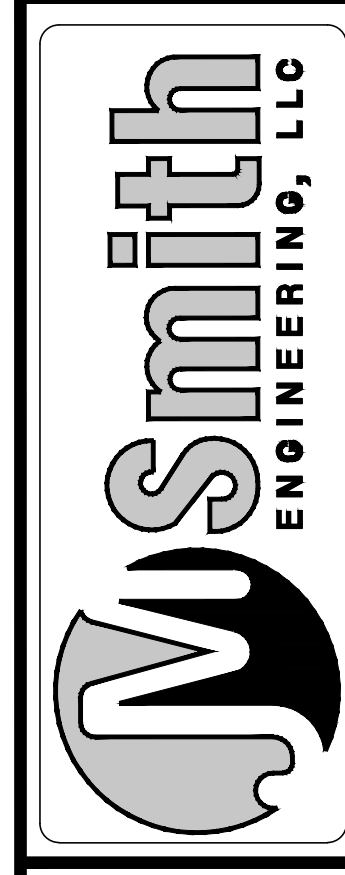

DESIGNED	DRAWN	CHECKED
JMS	JMS	JMS

DATE: 5/6/2026
 JOB NO.: 2026-428-01
 SCALE: As Noted

Rocky Branch Road S/D
 Rocky Branch Road
 Clarksville, GA 30523
 Land Lot 3, 11th District, Habersham County
 John Arrandale
 SITE EXHIBIT

SHEET NUMBER
EX 1
 OF XX