



milwaukee | madison | green bay | denver | atlanta

D

PROJECT INFORMATION

OFFICE RENOVATION

c 124 N BROADWAY, DE PERE, WI 54115

ISSUANCE AND REVISIONS

DATE	DESCRIPTION
09-04-14	Revision #3

B

SHEET INFORMATION

**PROGRESS DOCUMENTS NOT FOR CONSTRUCTION**


These documents reflect progress and intent and may be subject to change, including additional detail. These are not final construction documents and shall not be used for final bidding or construction-related purposes.

PROJECT MANAGER

A PROJECT NUMBER -

MEZZANINE FLOOR PLAN

A1.2

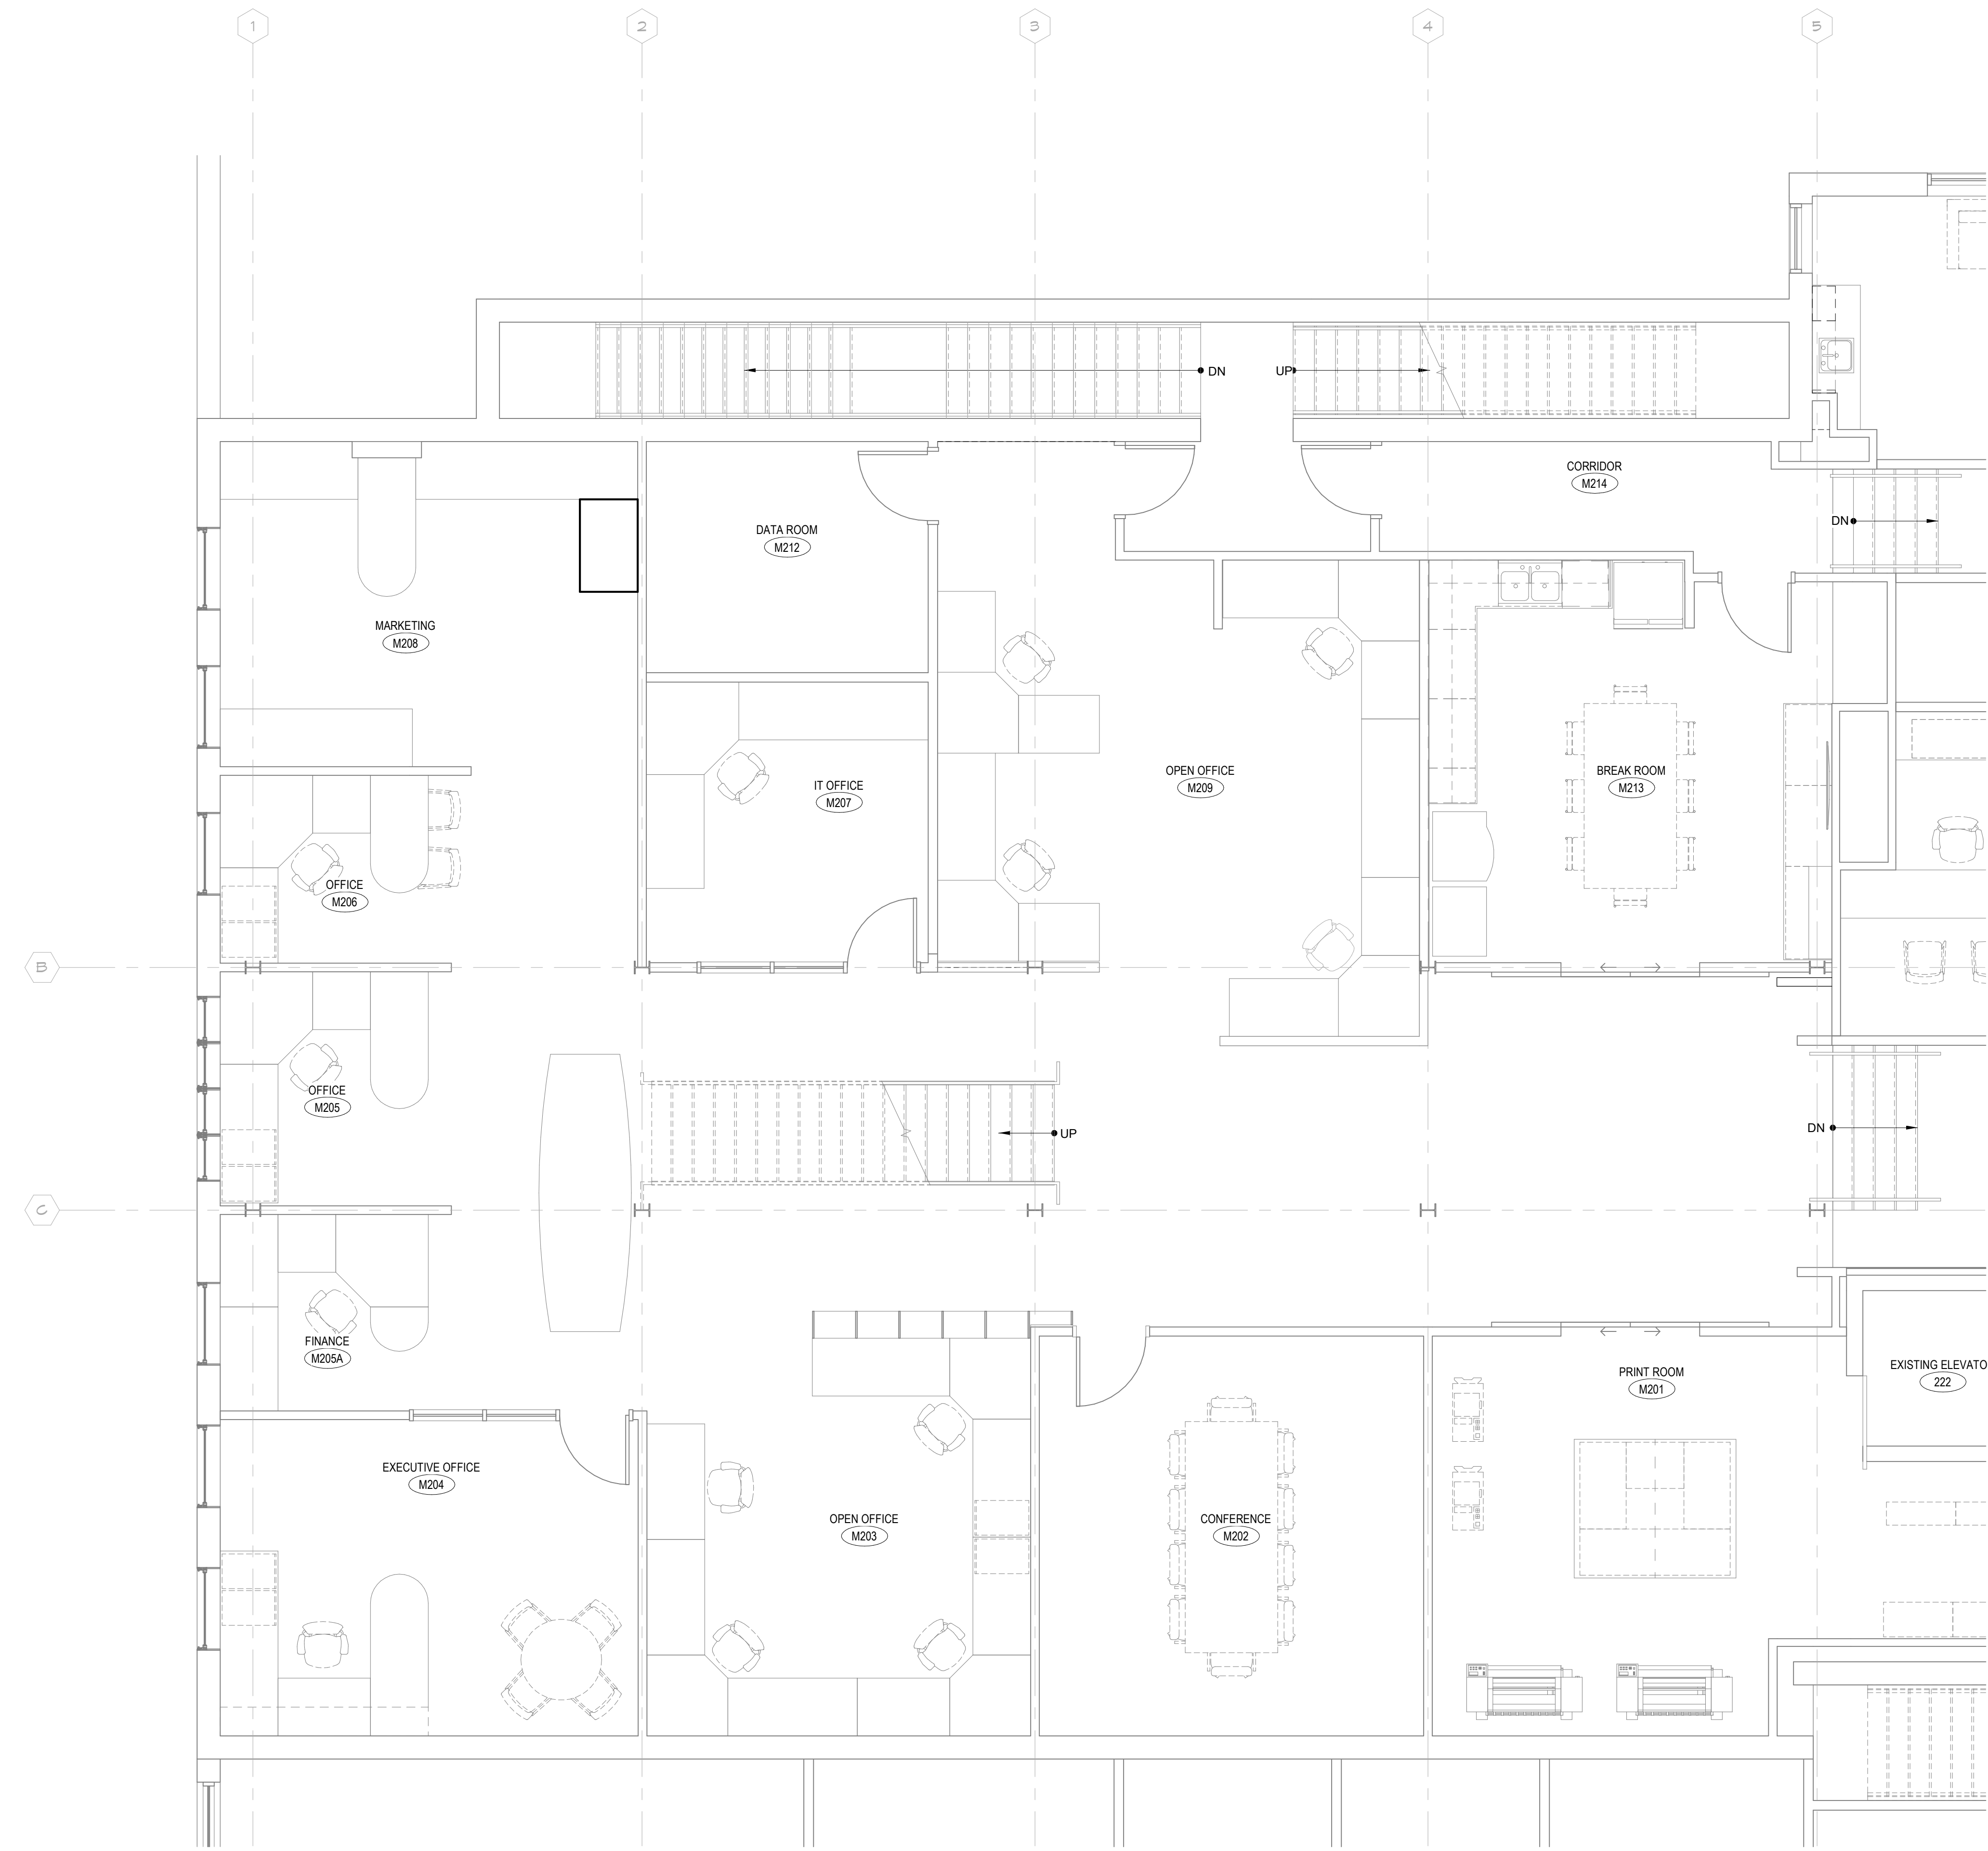

1 MEZZANINE FLOOR PLAN  
1/4" = 1'-0"

1 | 2 | 3 | 4 | 5 | 6